


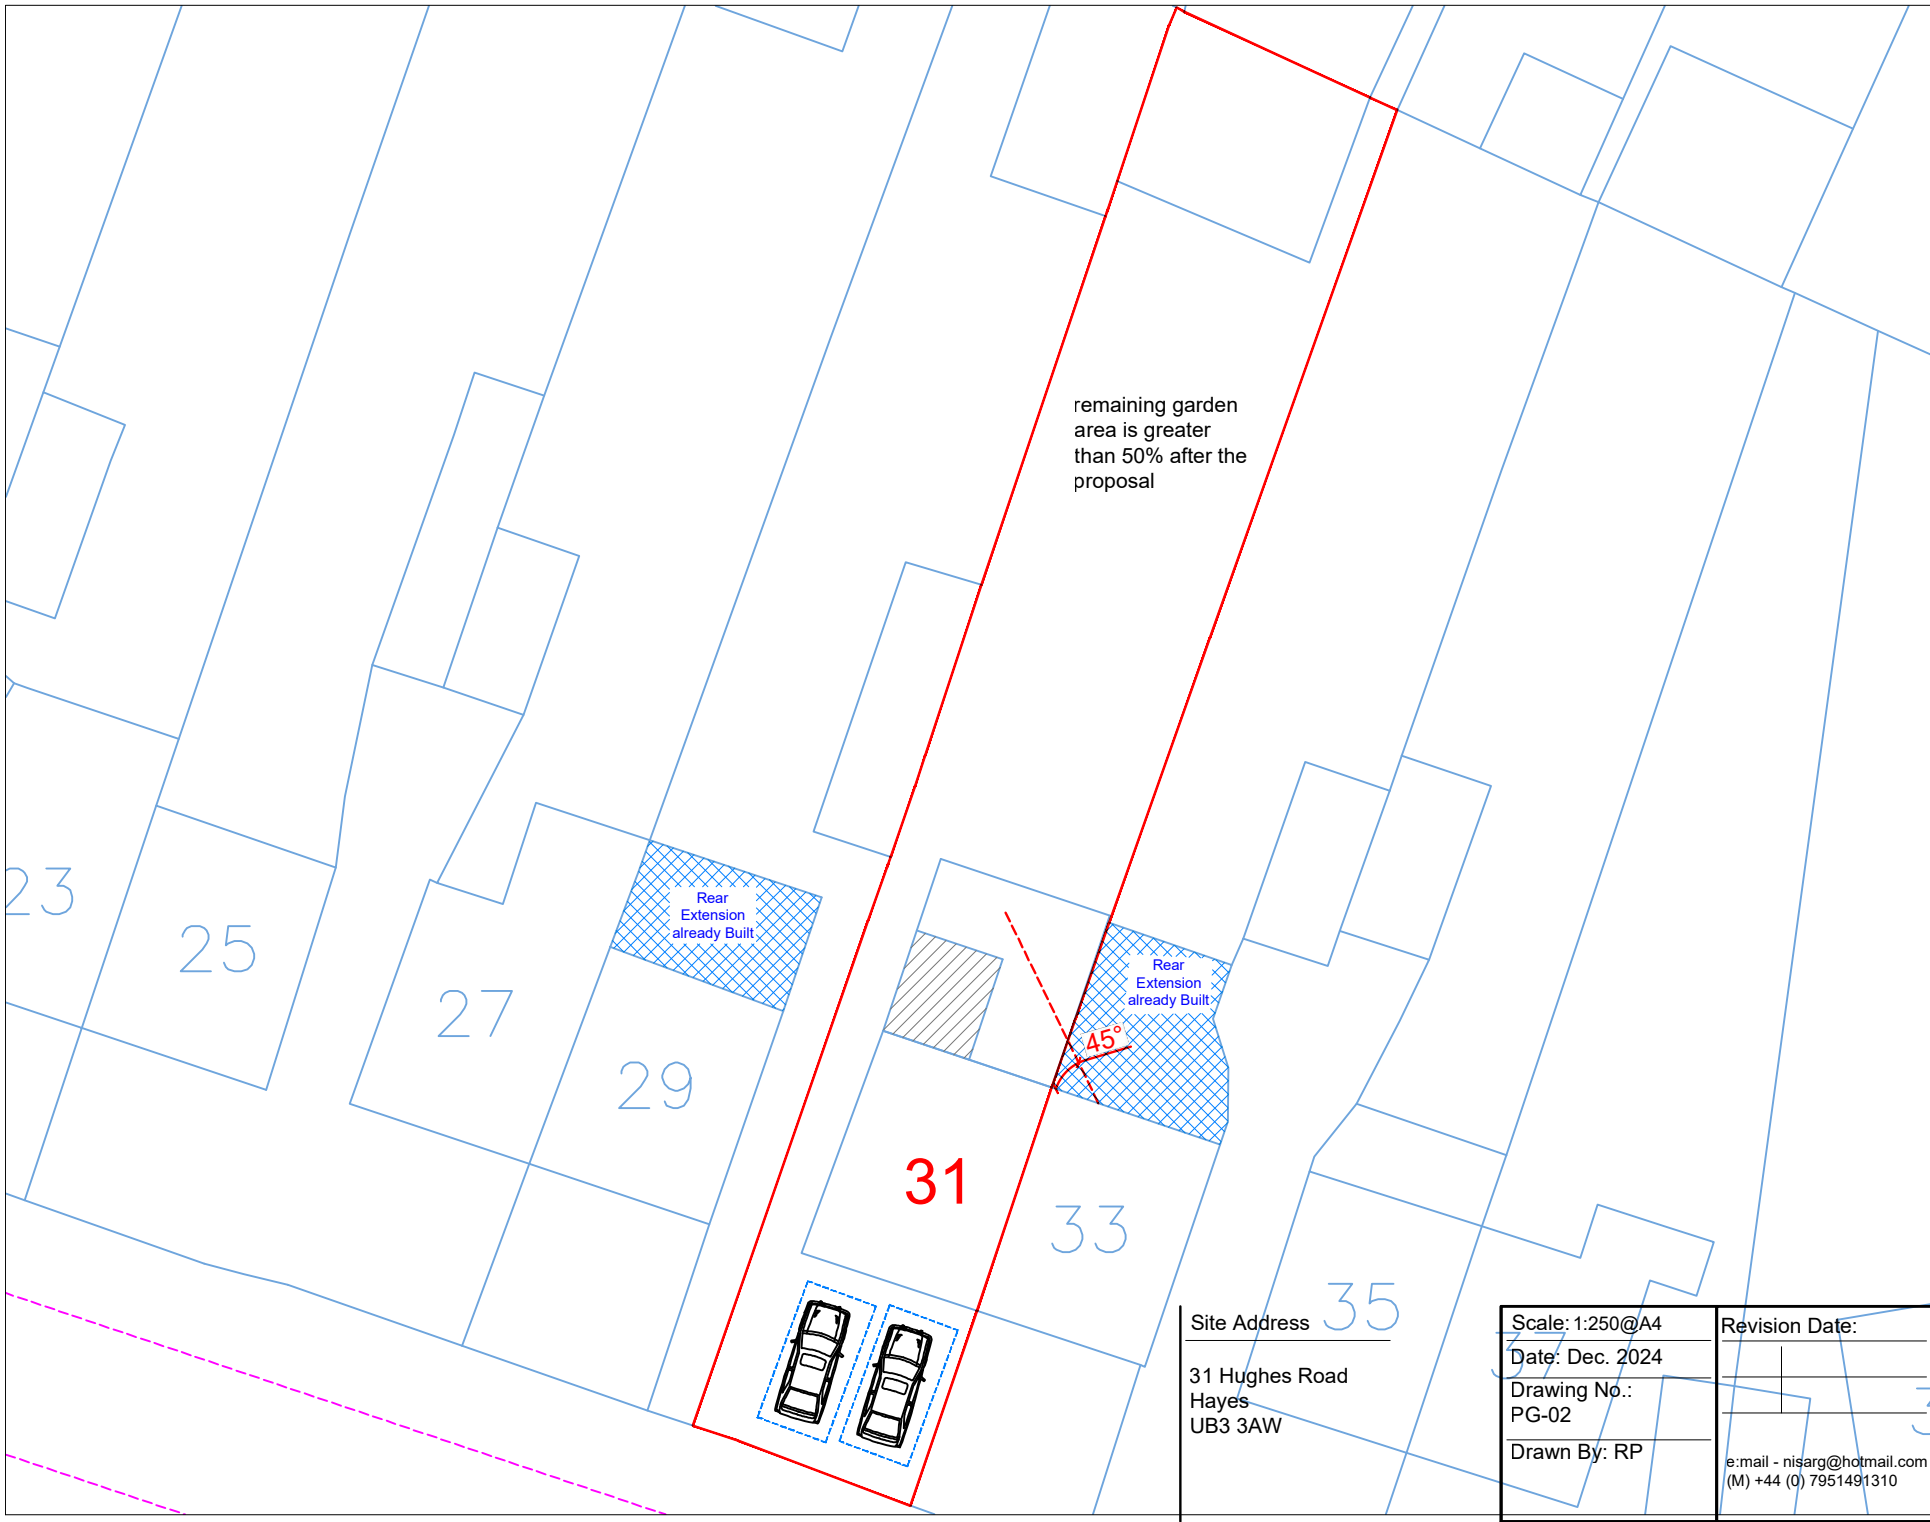

Site Address

31 Hughes Road
Hayes
UB3 3AW

Scale: 1:250@A4

Date: Dec. 2024

Drawing No.:
PG-02

Drawn By: RP

Revision Date:

e:mail - nisarg@hotmail.com
(M) +44 (0) 7951491310

