


N

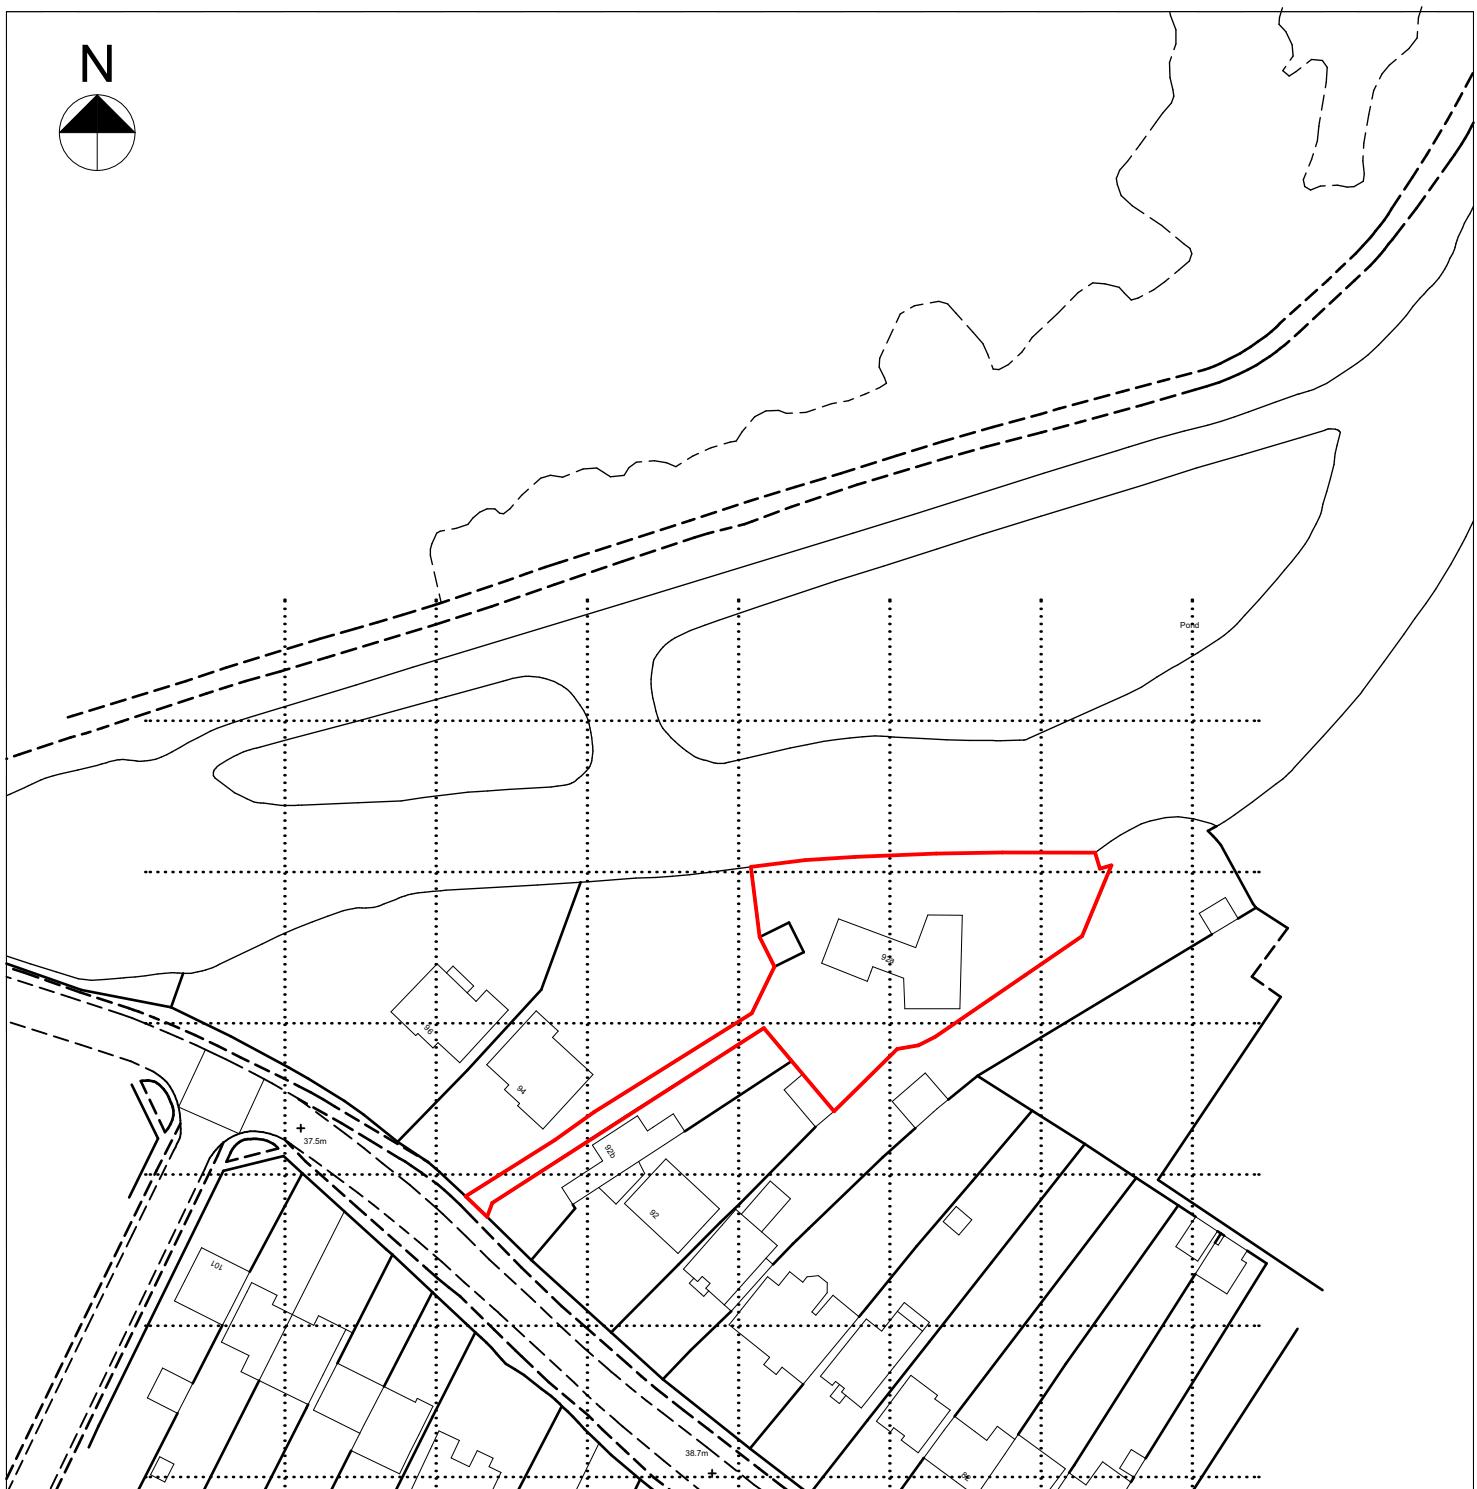

OS map reproduced under license LIG0785



The Old Registry, 20 Amersham Hill,
High Wycombe, Bucks, HP13 6NZ.
T: 01494 450427 F: 01494 465670
E: admin@haparchitects.co.uk
www.haparchitects.co.uk

Client
Mr Colin Jenkins

Drawing Status
PLANNING

Project
92A Swakeleys Drive, Ickenham,
UB10 8QG

Drawing Description
Site Location Plan

Scales
1:1250

Sheet size
A4

Project Number - Drawing Number - Revision
2124-PL01-

Scale Bar
0 12.5 25 37.5 50m

DO NOT SCALE from this drawing for construction purposes, use for information only. All dimensions must be verified on site prior to commencement and any discrepancies notified. This drawing to be read in conjunction with relevant specialists drawings, details and specifications. Copyright of this drawing is the property of HAP Chartered Architects Ltd

13.8.21			
Rev	Date	Description	Dr/m Chd

