

NOTES

CONTRACTORS MUST VERIFY ALL DIMENSIONS ON SITE BEFORE COMMENCING ANY WORK ON SHOP DRAWINGS

DO NOT SCALE FROM THIS DRAWING

RS ATPA COPYRIGHT

- Notes:
1. Do not scale this drawing
  2. All dimensions to be verified on site and any discrepancy reported to the client





3. This drawing to be read in conjunction with all relevant drawings

all rainwater guttering, down pipes locations to be confirmed by architect & not to encroach neighbors property

client/builder to liaise with local water board for any new works on or within the public sewer or drain runs and obtain approval from the local authority prior to commencement of any works

owners to serve party wall act notice on owners of adjacent property and obtain written agreement prior to commencement of any works

client/builder to obtain all planning permission approvals from the relevant authority, commencement of building works prior to the planning & building control approvals is to client/builders own risk

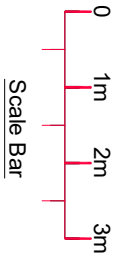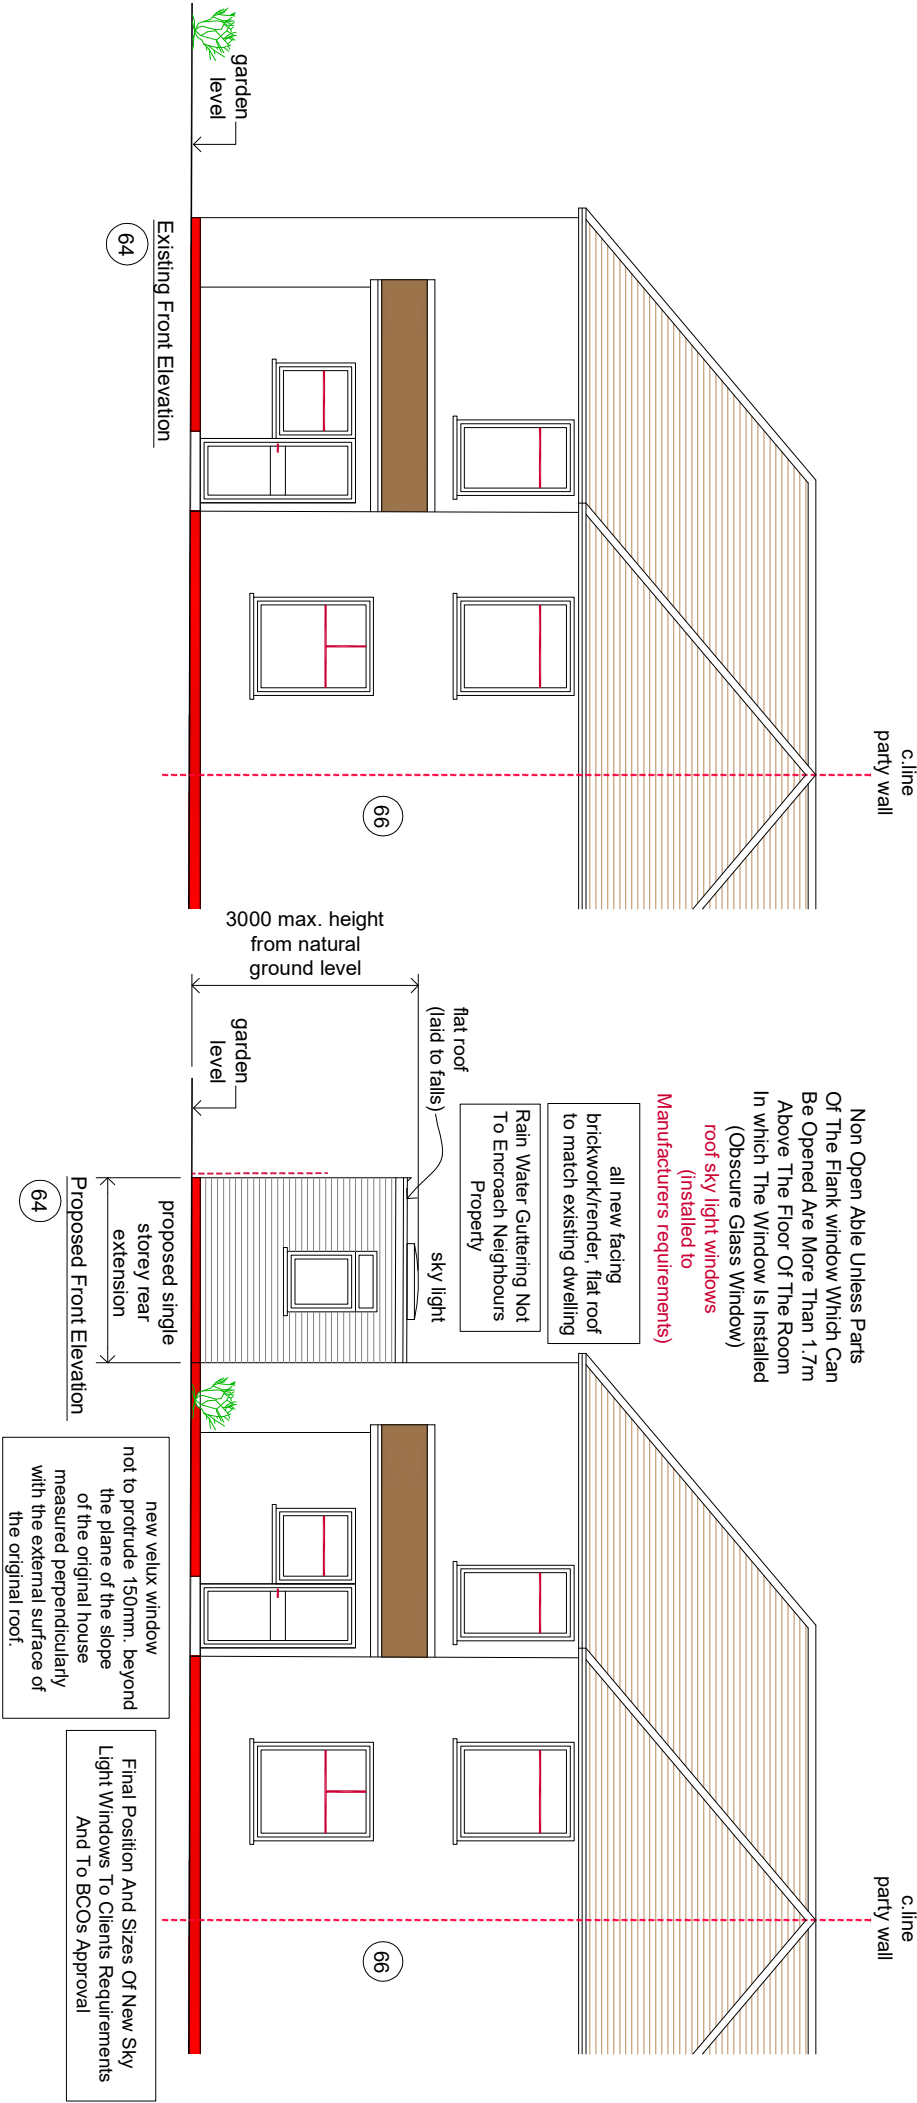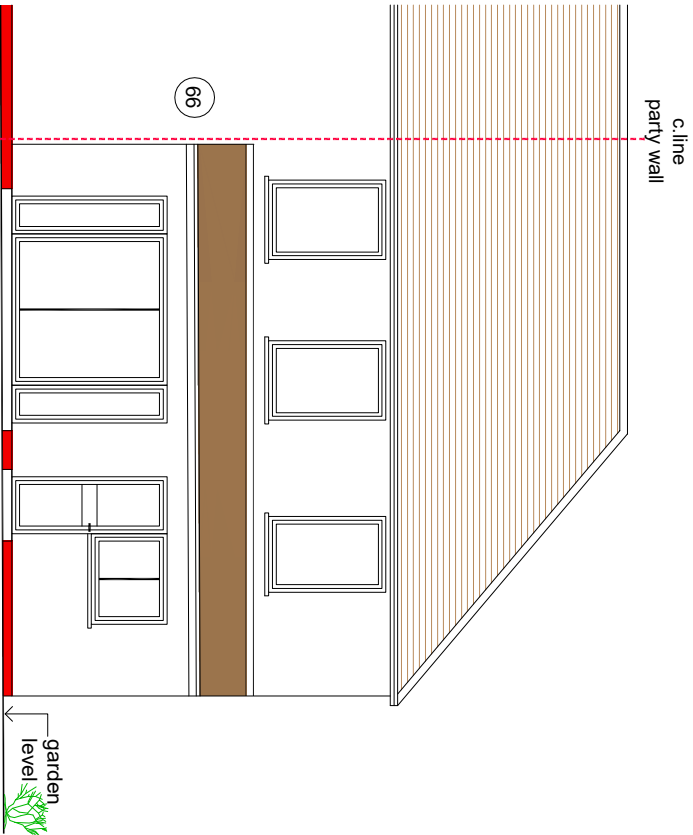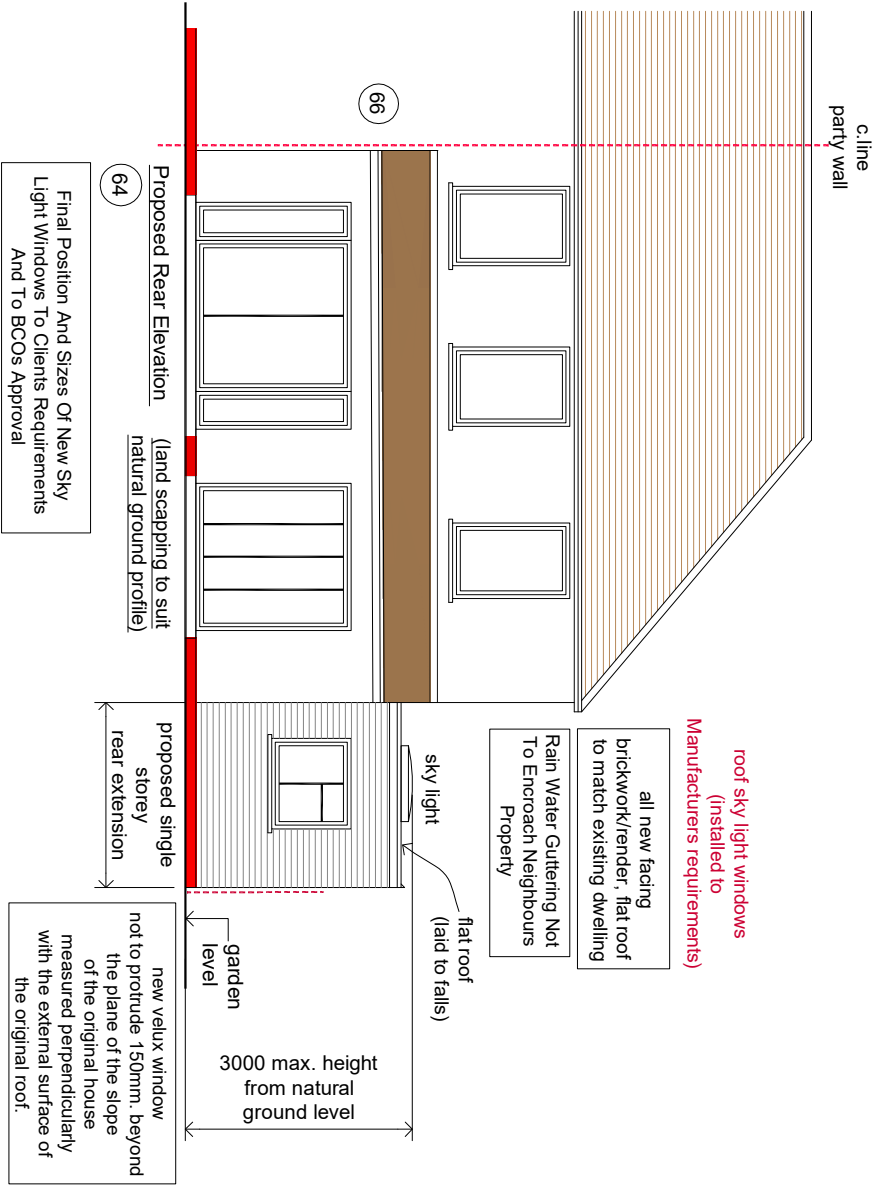

REV	AMENDMENT	DATE	CHKD
A	Planning Issue	25.06.22	RS

Proposed Single Storey Side Extension

CLIENT

Mr. & Mrs. Sahil Arora

PROJECT

64 Hunters Grove  
Hayes (Middlesex)  
UB3 3JE

DRAWING TITLE

Proposed Single Storey Side Extension  
Existing & Proposed Elevations  
Sheet 2

SCALE	DRAWN BY	CHECKED	DATE
1:50 @ A1	RS	RS	25.06.22
1:100 @ A3			

DRAWING NUMBER

2022 -57- 02

REVISION

A

DRAWING STATUS

Planning Issue