




Location Plan
Scale 1:1250

Block Plan
Scale 1:500

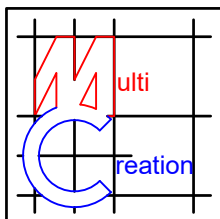


Project:
43 Fairdale Gardens,
Hayes,
UB3 3JB

Title:
Location & Block Plan

Scale: 1:500/1250 @ A4
Date: October 2025
Drawing No.:
3867/04/JG
Revision

--	--	--	--	--

Scale Bar:

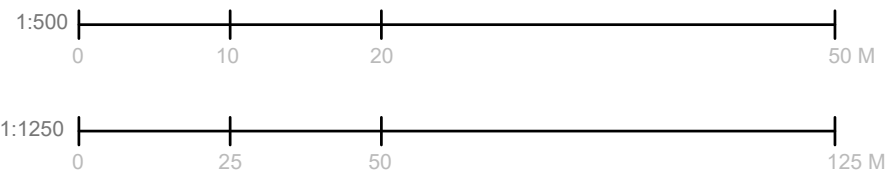

239 Western Road, Southall, Middlesex, UB2 5HS 020 8571 1369 info@multicreation.co.uk