




EXISTING LF PLAN

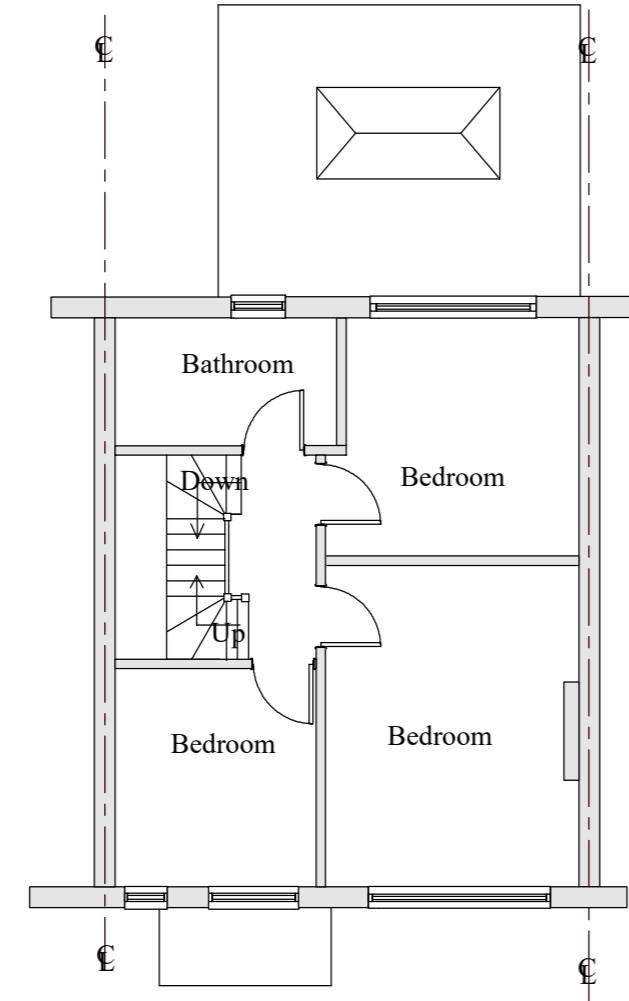


EXISTING FF PLAN

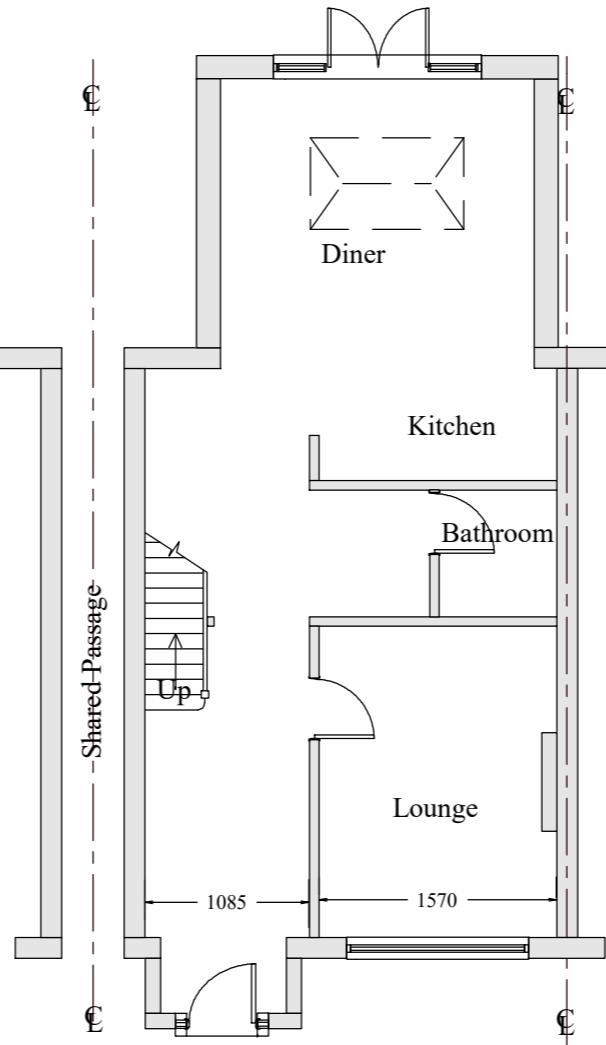


EXISTING GF PLAN

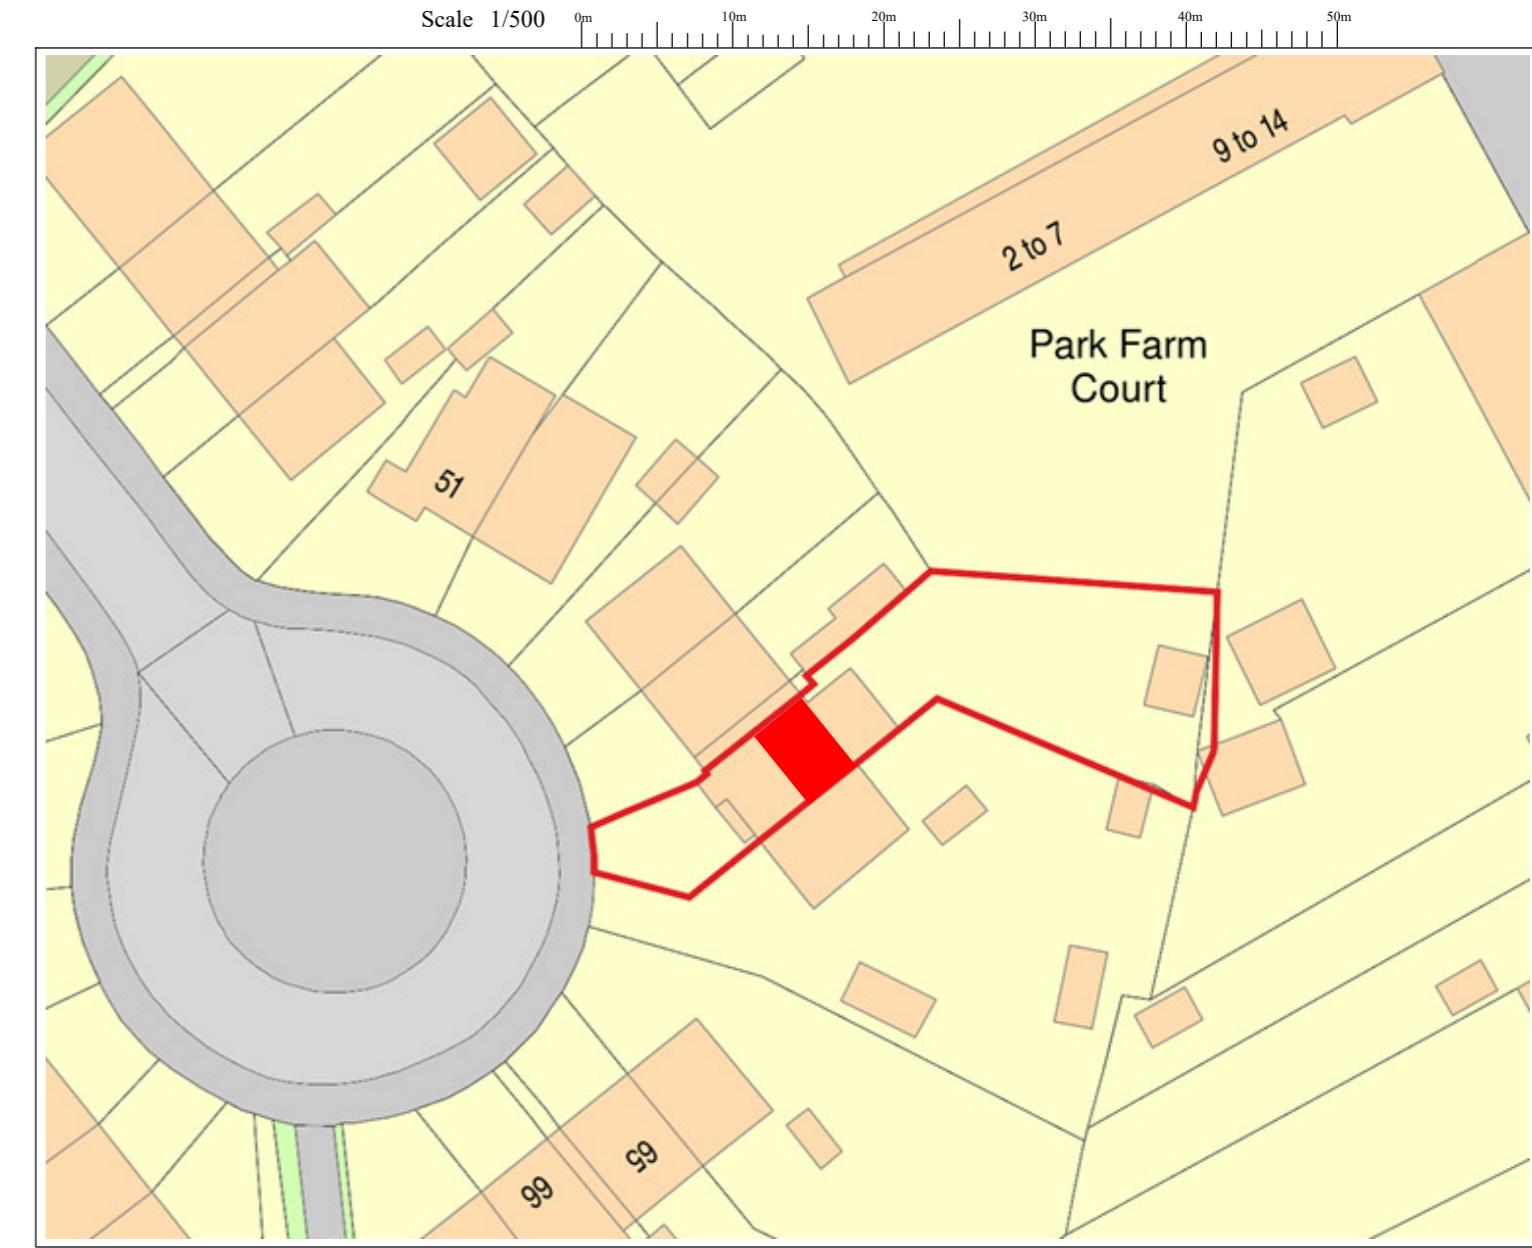


PROPOSED BLOCK PLAN 1/500

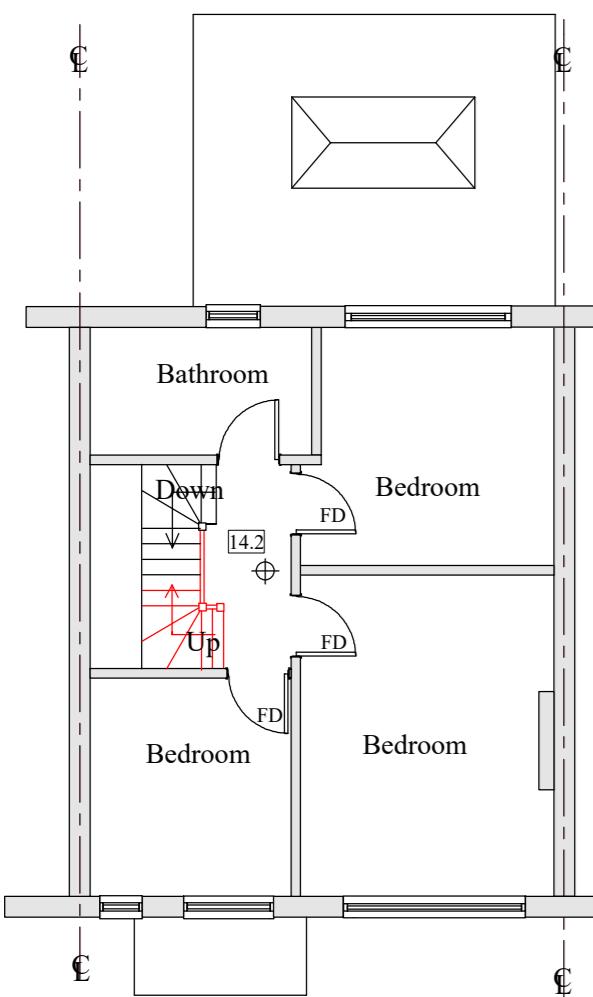

PROPOSED FF PLAN

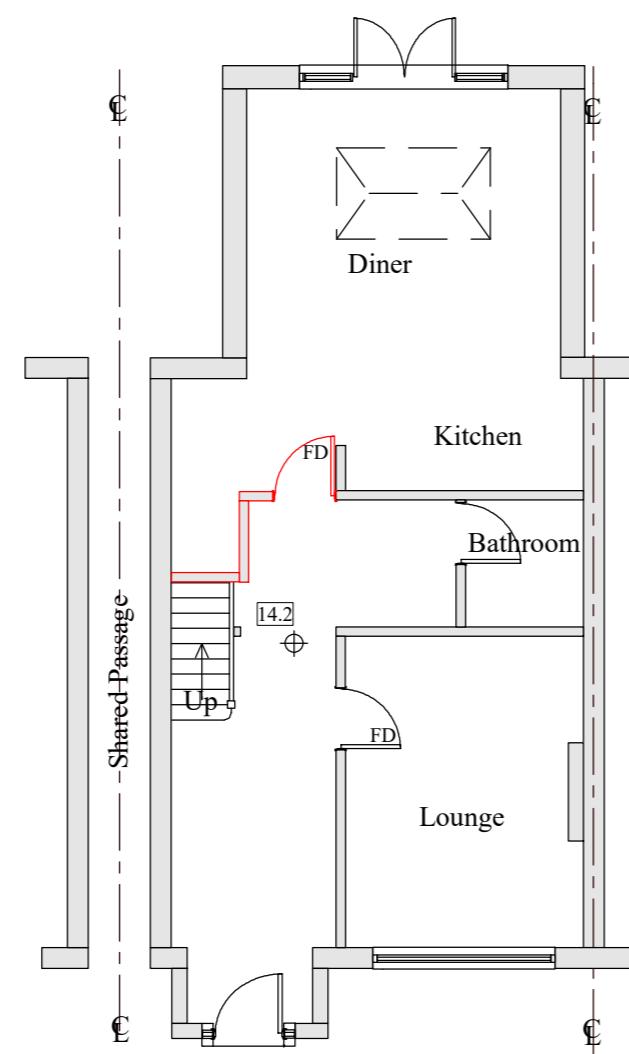

PROPOSED GF PLAN

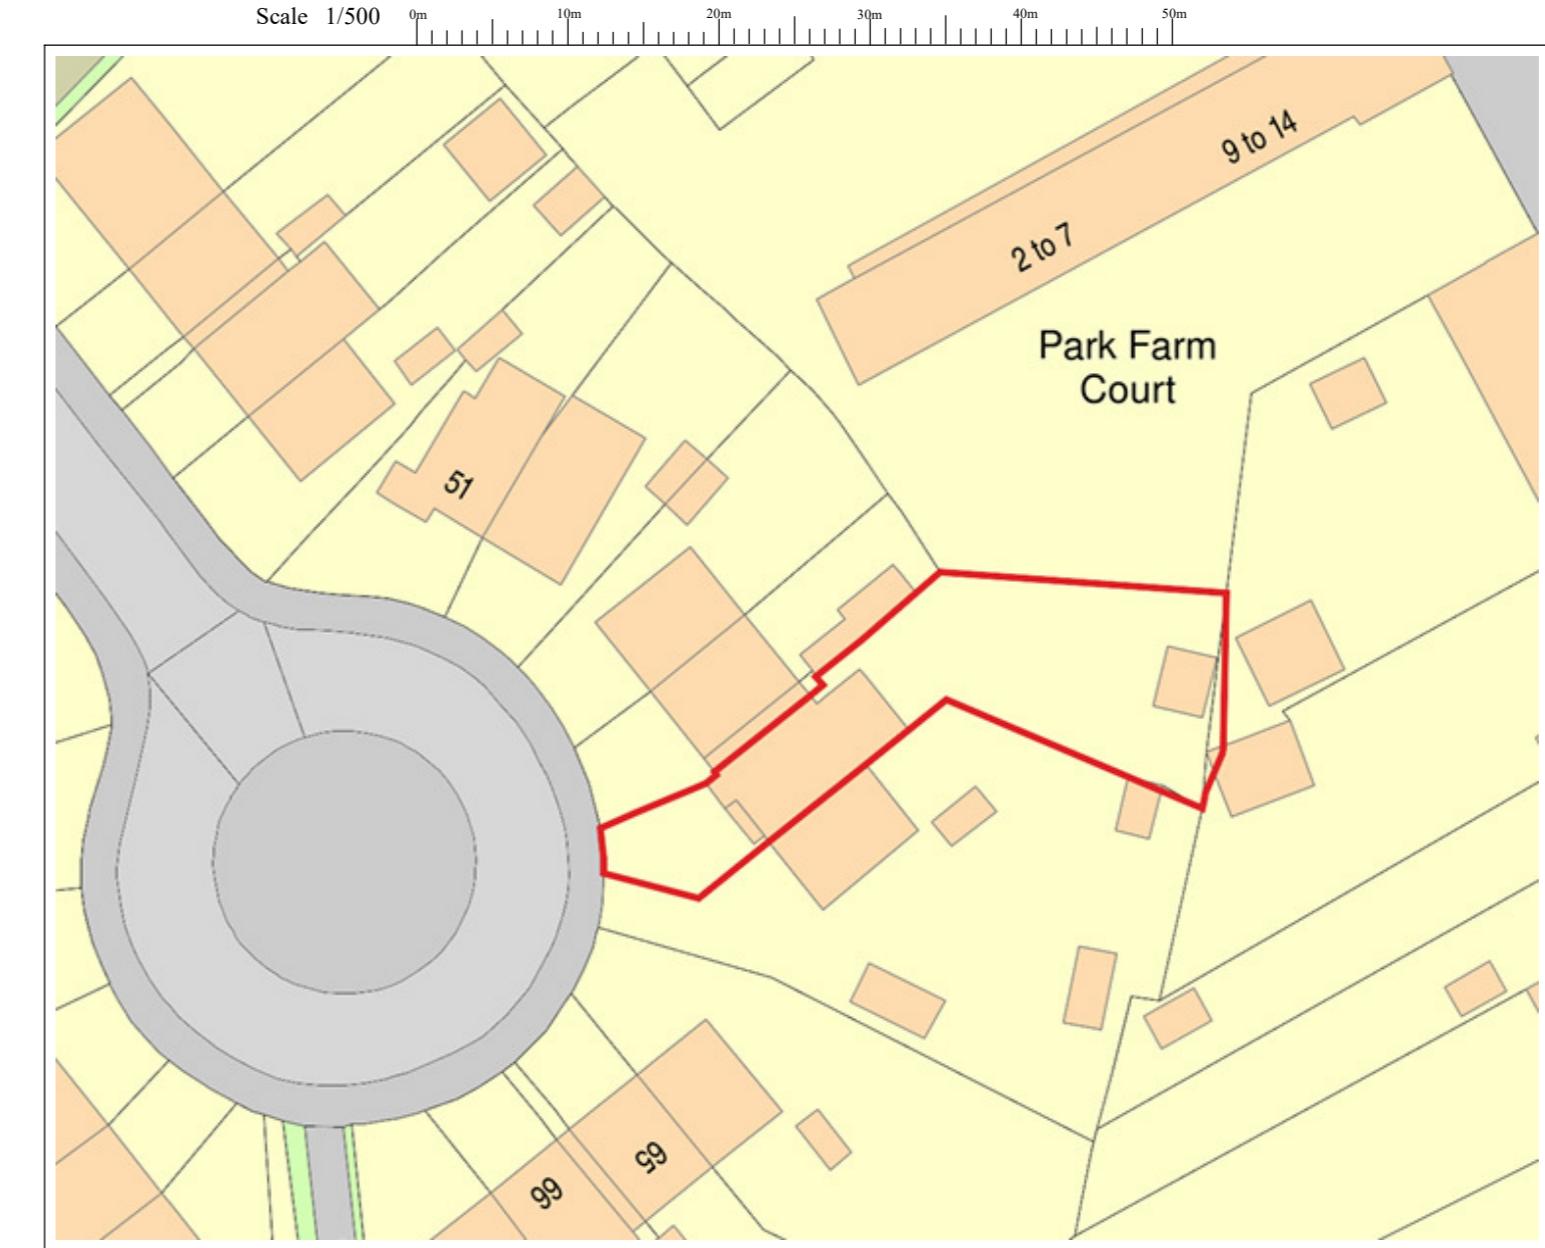

EXISTING BLOCK PLAN 1/500

Notes:

- This drawing is a copy right of Line Design Ltd
- All dimensions must be checked before commencement of any works and inform the client of any discrepancies, before start of any works
- This drawing may not be copied without prior approval from Line Design Limited
- All building works to comply with Building regulations
- These drawings are prepared taking pre-construction design as to CDM 2015 regulations. The client is required to comply with pre-construction and construction phase of the CDM 2015 regulations
- Contractor to check all specifications and drawings prior to commencement of works and inform the client of any discrepancies.
- Refer to structural, mechanical, electrical specifications and clients instructions.
- Party Wall Act, would apply and the client to make arrangement with neighbouring properties before commencement of works.
- The builder will be fully responsible for the building works, to make all relevant building regulations application, liaison with building inspector and provide all relevant certificates on completion.

Revision _____ Description _____ Date _____
Project: 59 Chestnut Close Hayes UB3 1JG

Project Title:
Loft Extension with Gable end Wall and Rear Dormer

Drawing No:	B5901	Revision:	
Date:	Feb 2024	Drawn by:	AS
Scale:	1/100 @A2	Chkd by:	MK