

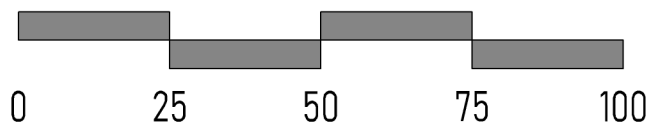


SCALE BAR (m)

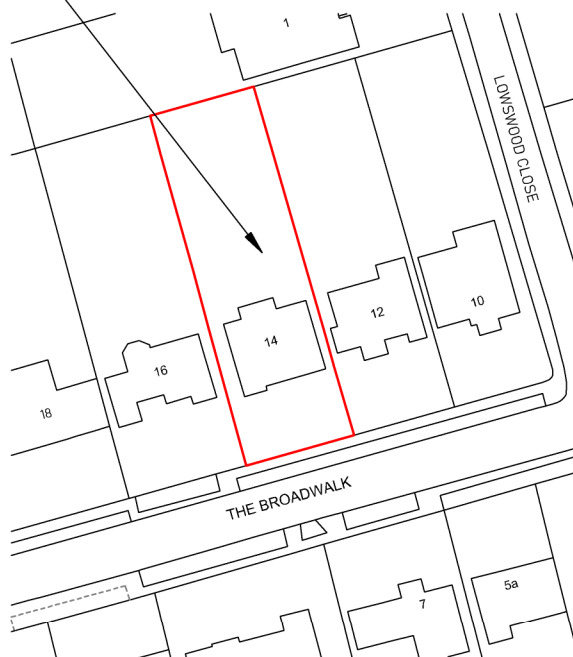

APPLICATION SITE
EDGED IN RED

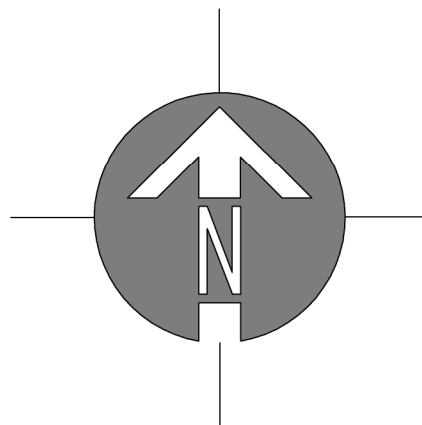

Ordnance Survey (c) Crown Copyright 2026. All rights reserved. Licence number 100053143

SITE LOCATION PLAN

SCALE 1:1250

© Copyright Dusek Ltd

drawing:

SITE LOCATION PLAN

scale: 1 : 1250 A4

date: 30 / 06 / 26

drawing no: 787 / P / 4

drawn: JD

project: 14 THE BROADWALK,
NORTHWOOD, HA6 2XD

client:

MR NAV BHANDER

JACK DUSEK & CO.
ARCHITECTURE + PLANNING
T: 01895 831551
E: design@jackdusek.co.uk

