


1 EXISTING SITE PLAN

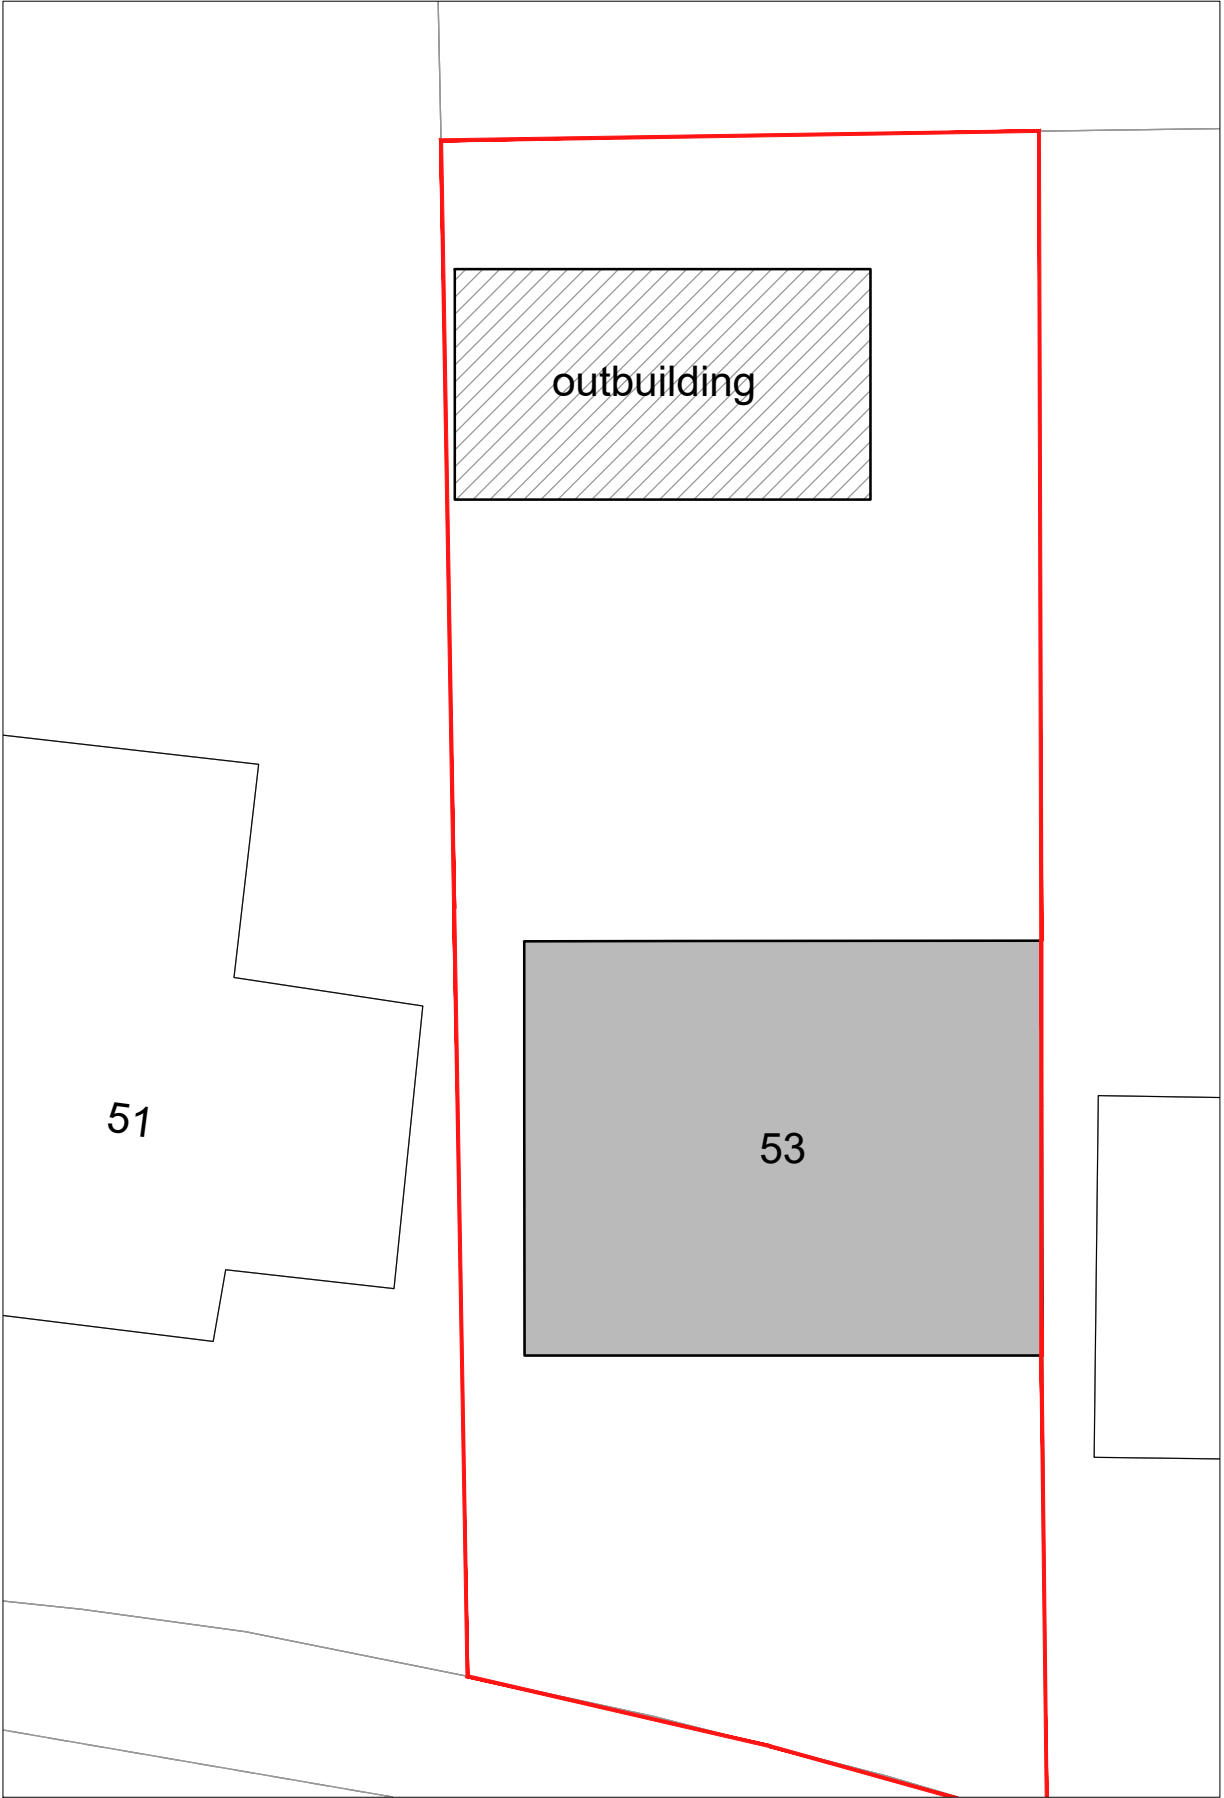


2 PROPOSED SITE PLAN

KEY

EXISTING


PROPOSED

REVISION:



BANYAN TREE
ARCHITECTS
E: INFO@BANYANTREEARCHITECTS.COM
T: 07980 765732

PROJECT:	28 DAYMER GARDENS, PINNER, HA5 2HP
DRAWING:	002_EXISTING AND PROPOSED SITE PLAN
SCALE:	1:200@A3
DATE:	23/04/23
REVISION:	-
STATUS:	PLANNING



0m

2m

4m

6m

8m

All dimensions to be checked on site prior to construction.
All drawings to be read in conjunction with structural engineer's drawings.