



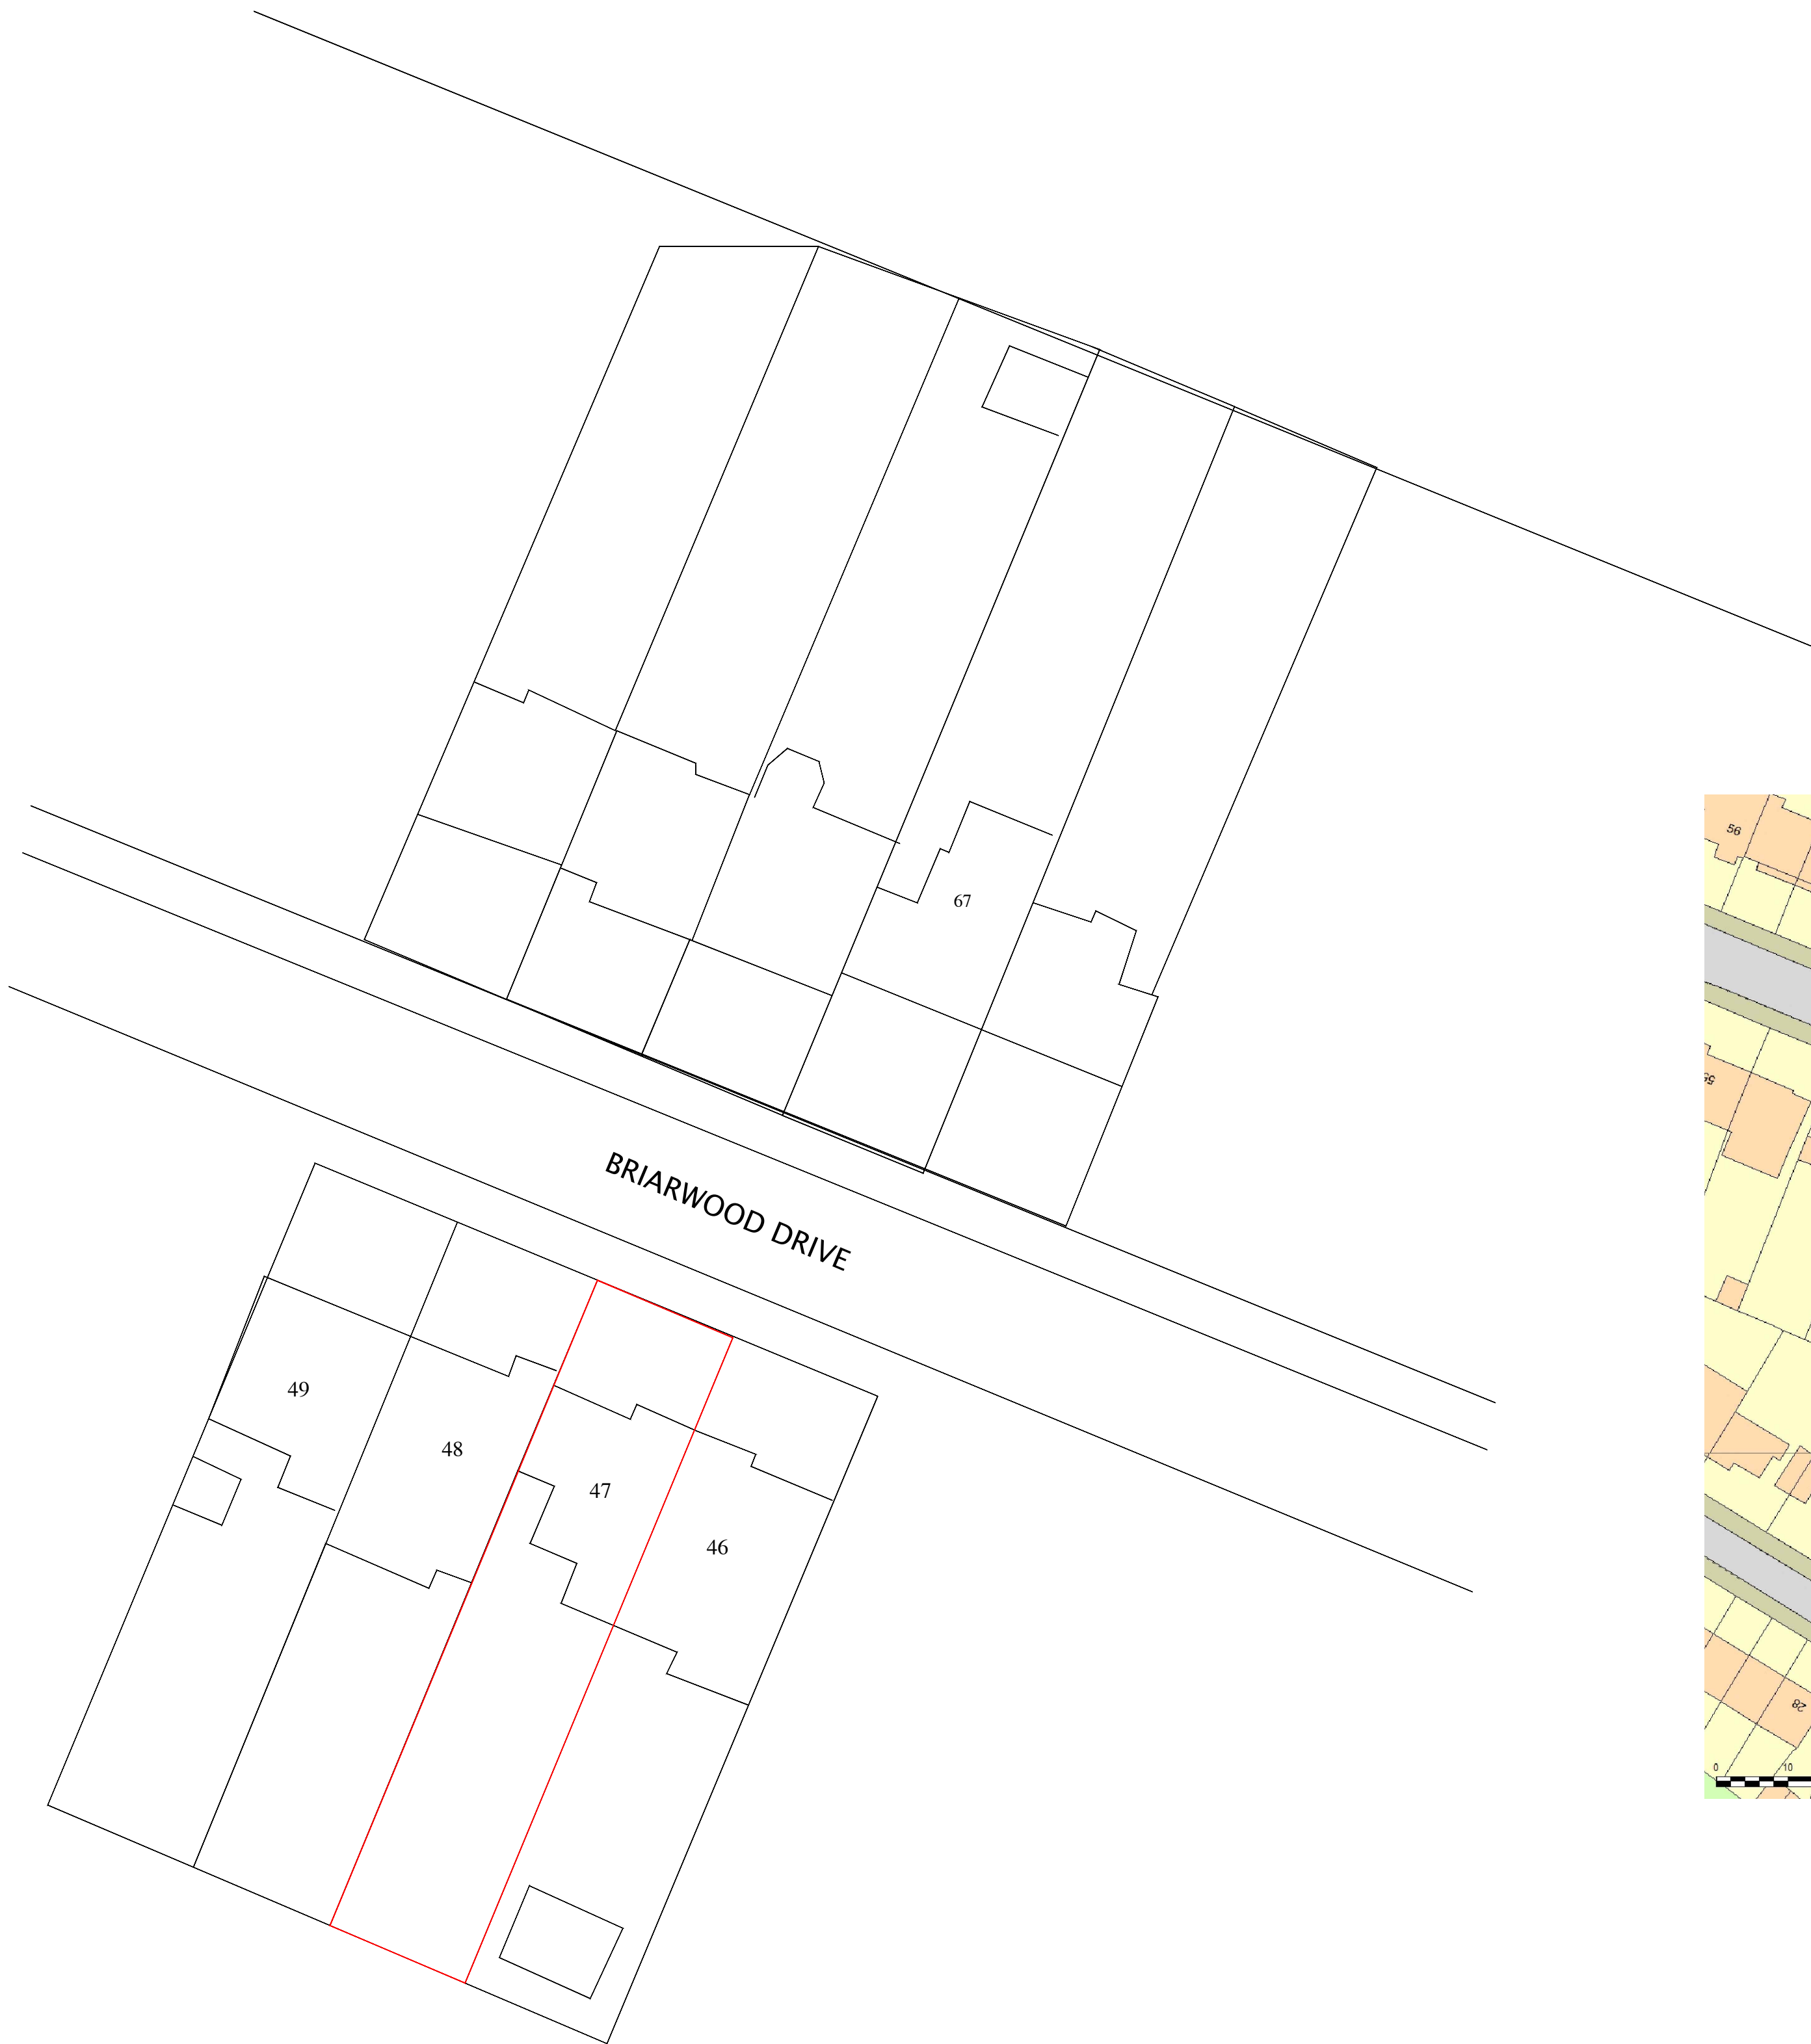

BLOCK PLAN
M 1:200
0 2 4 6 8 10
[m]

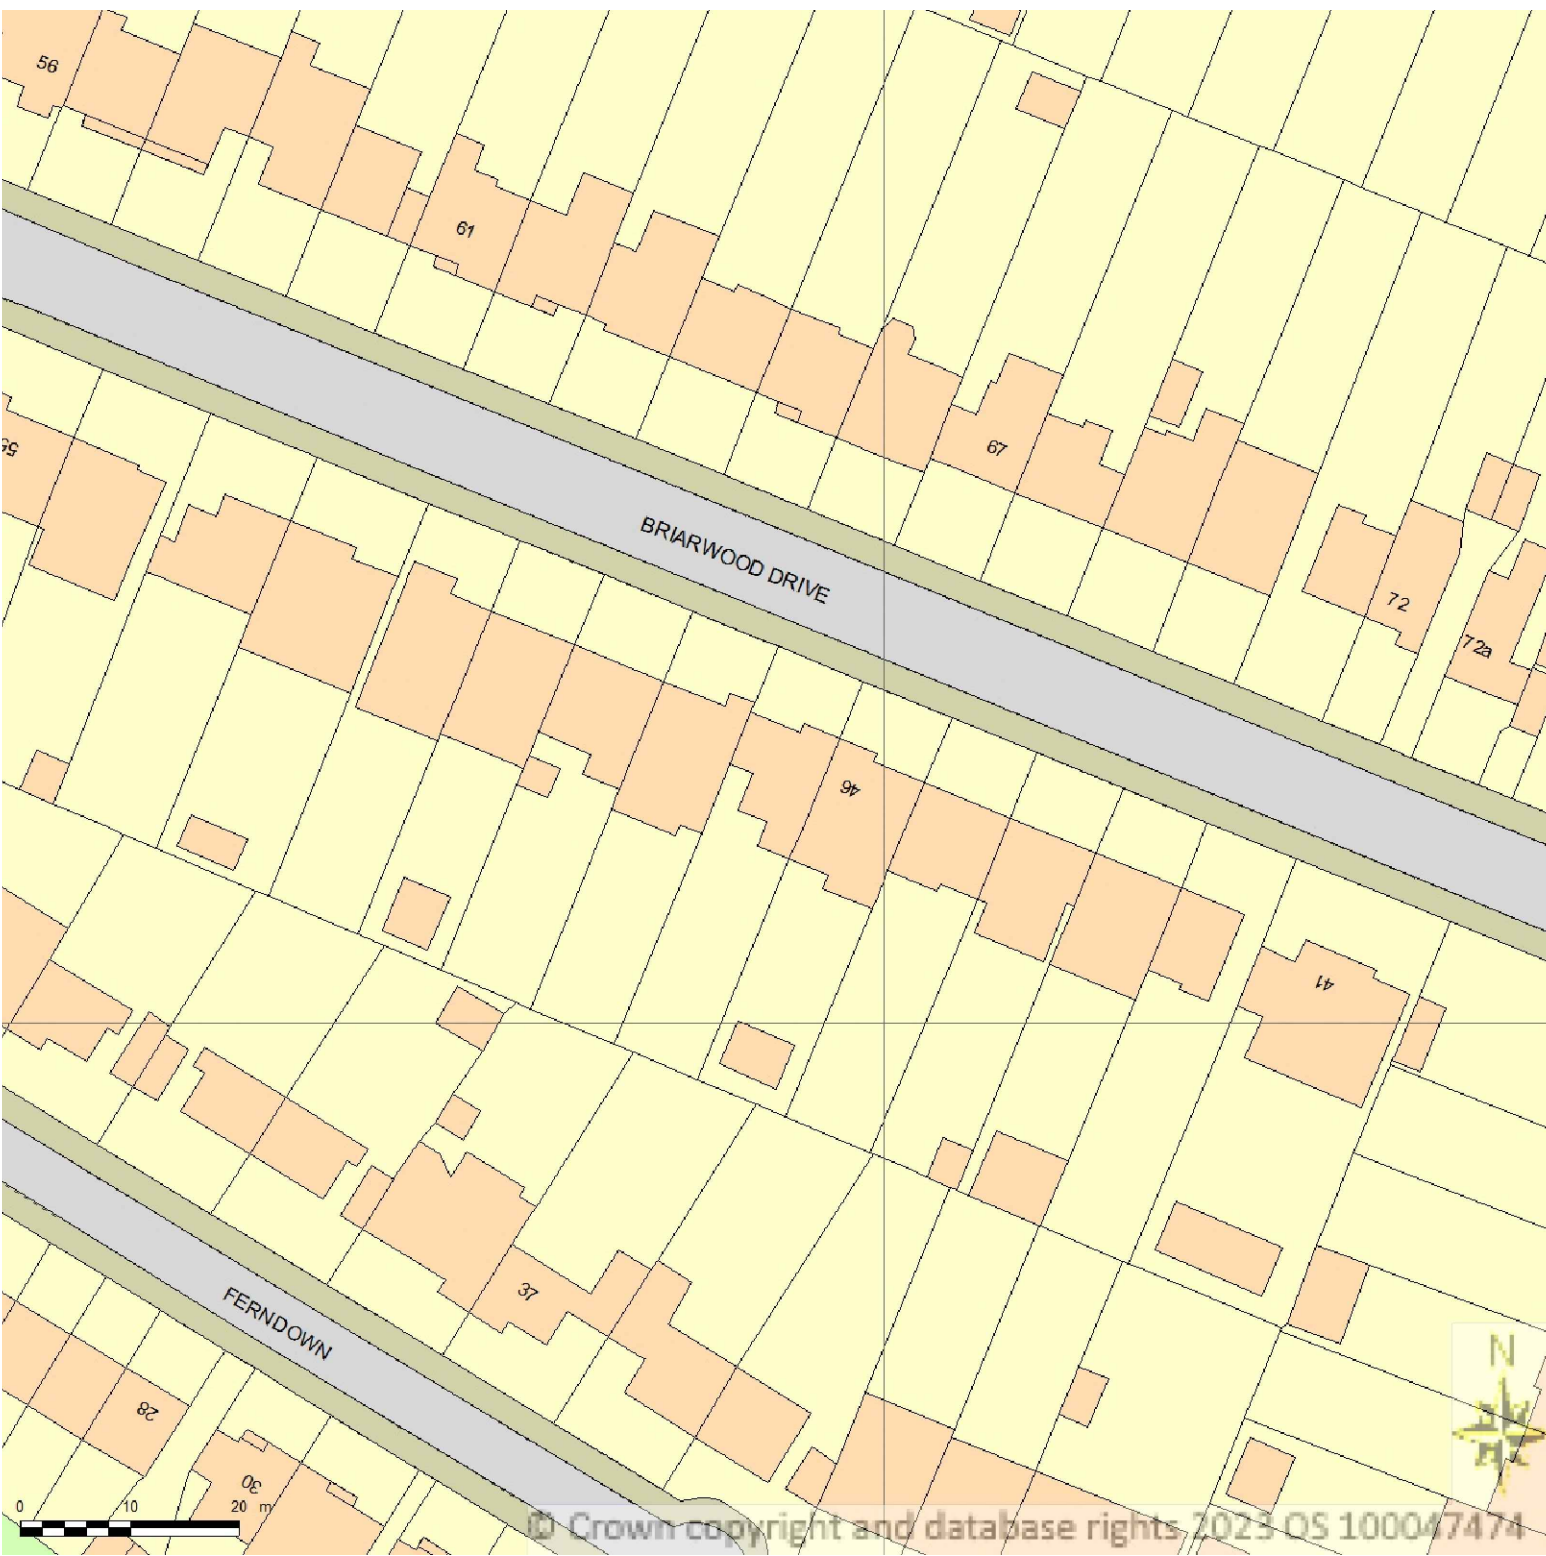

BLOCK PLAN
M 1:500
0 5 10 15 20 25
[m]

ALL UNITS ARE IN
CENTIMETERS

no	revision	date	control
ERK Structural & Design Consultants 000000			
Nathan Erk Bus C. Eng	Address: 189 Latimer Road, N9-9PN	Tel: 97791965691	

HOUSEHOLDER PLANNING Application			
project	47 BRIARWOOD DRIVE NORTHWOOD HA6 1PN		
drawing title	BLOCK PLAN		
scale	1/200@A1 - 1/500@A1		
date	DEC 2023		
drw.no	TJEN-01-PL06		