




EXISTING BLOCK PLAN

M 1:200

0 2 4 6 8 10 [m]

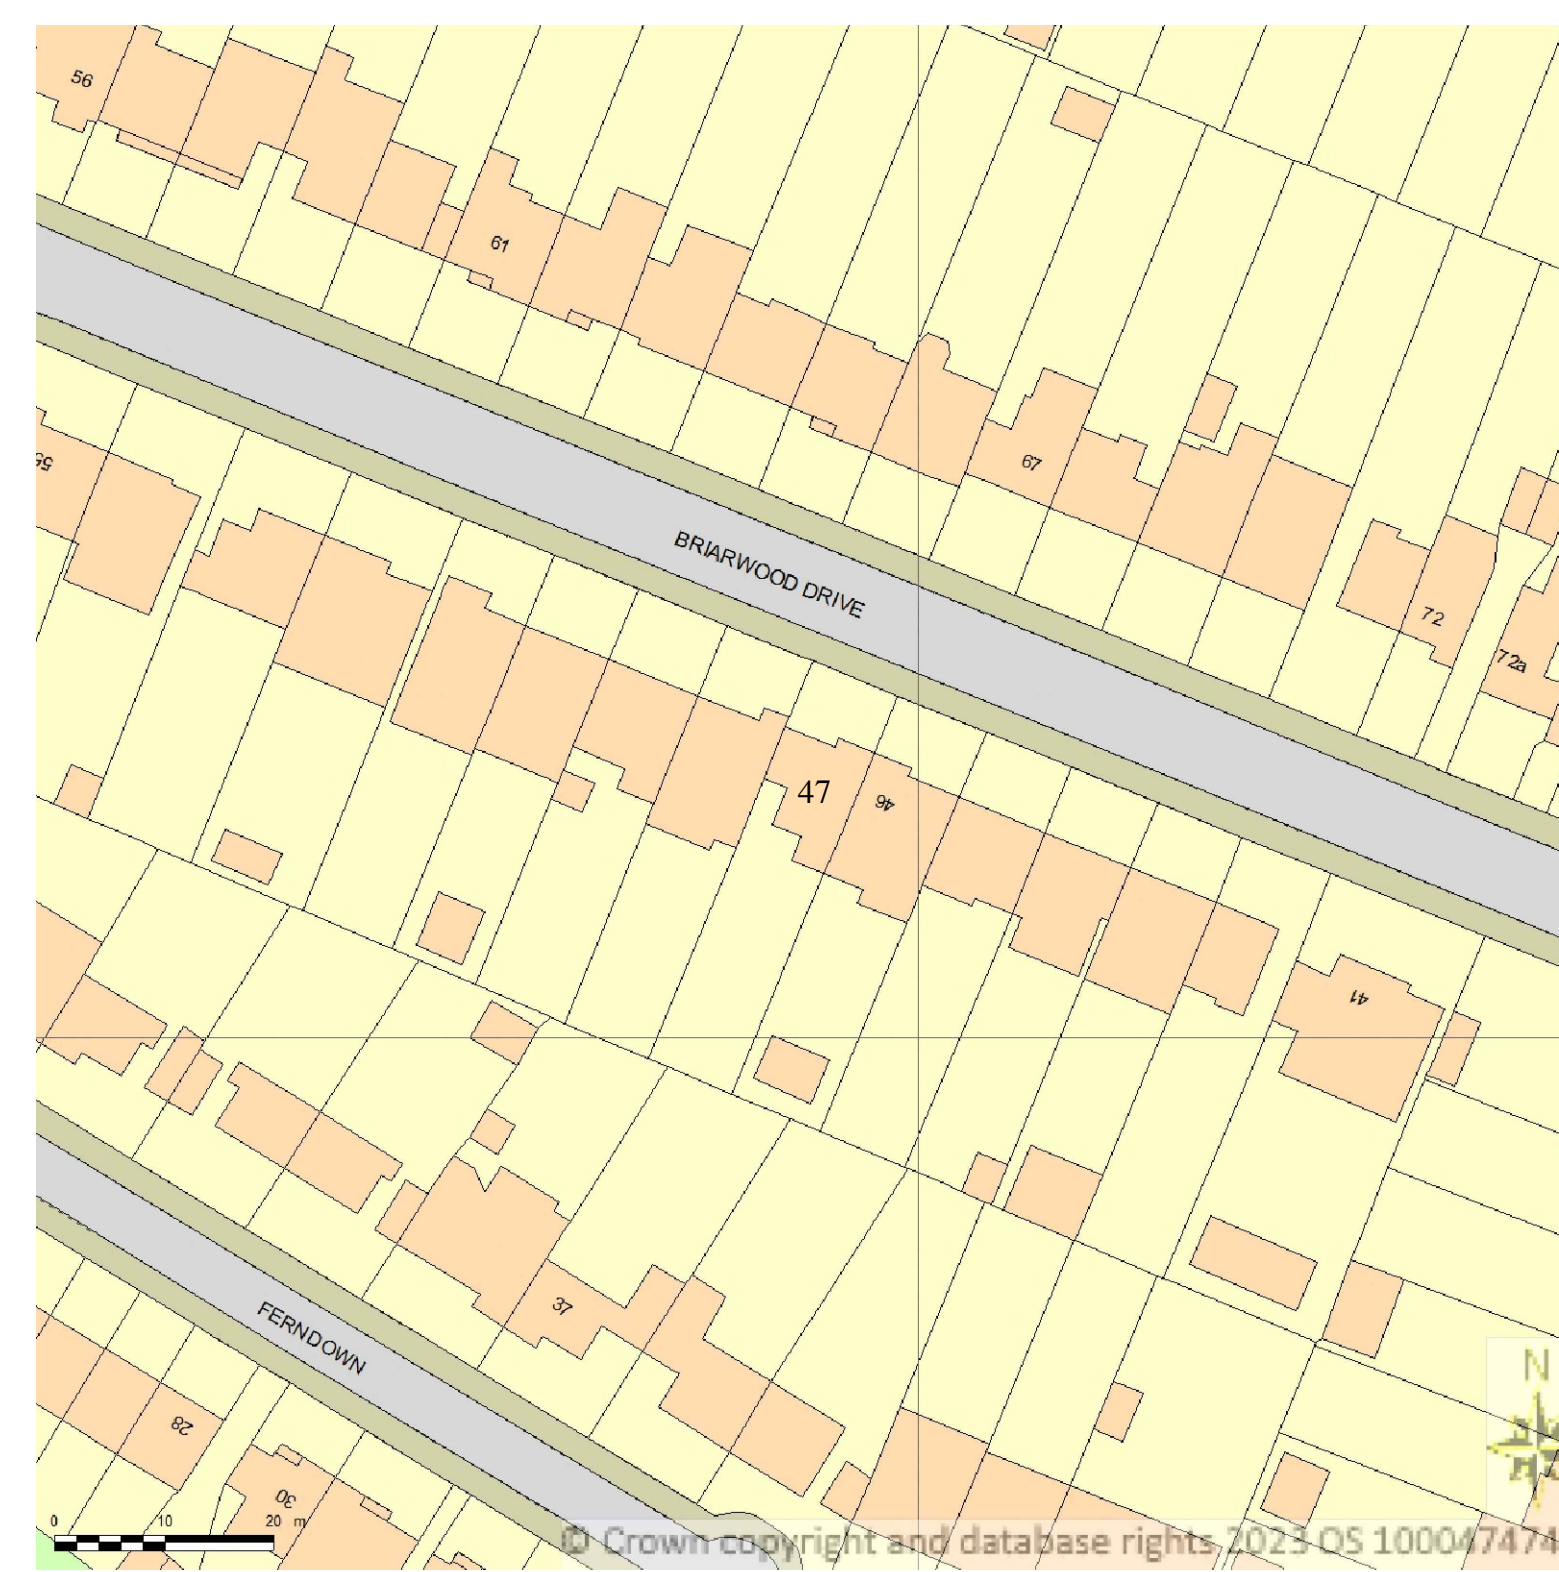

BLOCK PLAN

M 1:500

0 5 10 15 20 25 [m]

HOUSEHOLDER  
PLANNING  
Application

|               |                                               |      |         |
|---------------|-----------------------------------------------|------|---------|
| no            | revision                                      | date | control |
|               |                                               |      |         |
| project       | 47 BRIARWOOD DRIVE<br>NORTHWOOD<br>HA6 1PN    |      |         |
| drawing title | EXISTING<br>BLOCK PLAN<br>FOR FRONT EXTENSION |      |         |
| scale         | 1/200@A1 - 1/500@A1                           |      |         |
| date          | MARCH '2024                                   |      |         |
| drw.no        | TIJEN-G-PL05                                  |      |         |

ALL UNITS ARE IN  
CENTIMETERS

|                                        |                                      |                     |         |
|----------------------------------------|--------------------------------------|---------------------|---------|
| no                                     | revision                             | date                | control |
|                                        |                                      |                     |         |
| ERK<br>Structural & Design Consultants |                                      |                     |         |
| 000000                                 |                                      |                     |         |
| Nathan Erk<br>Bsc.C.Eng                | Address:<br>189 Latimer Road, N9 9PN | Tel:<br>07791965691 |         |