




EXISTING BLOCK PLAN

M 1:200

0 2 4 6 8 10

[m]

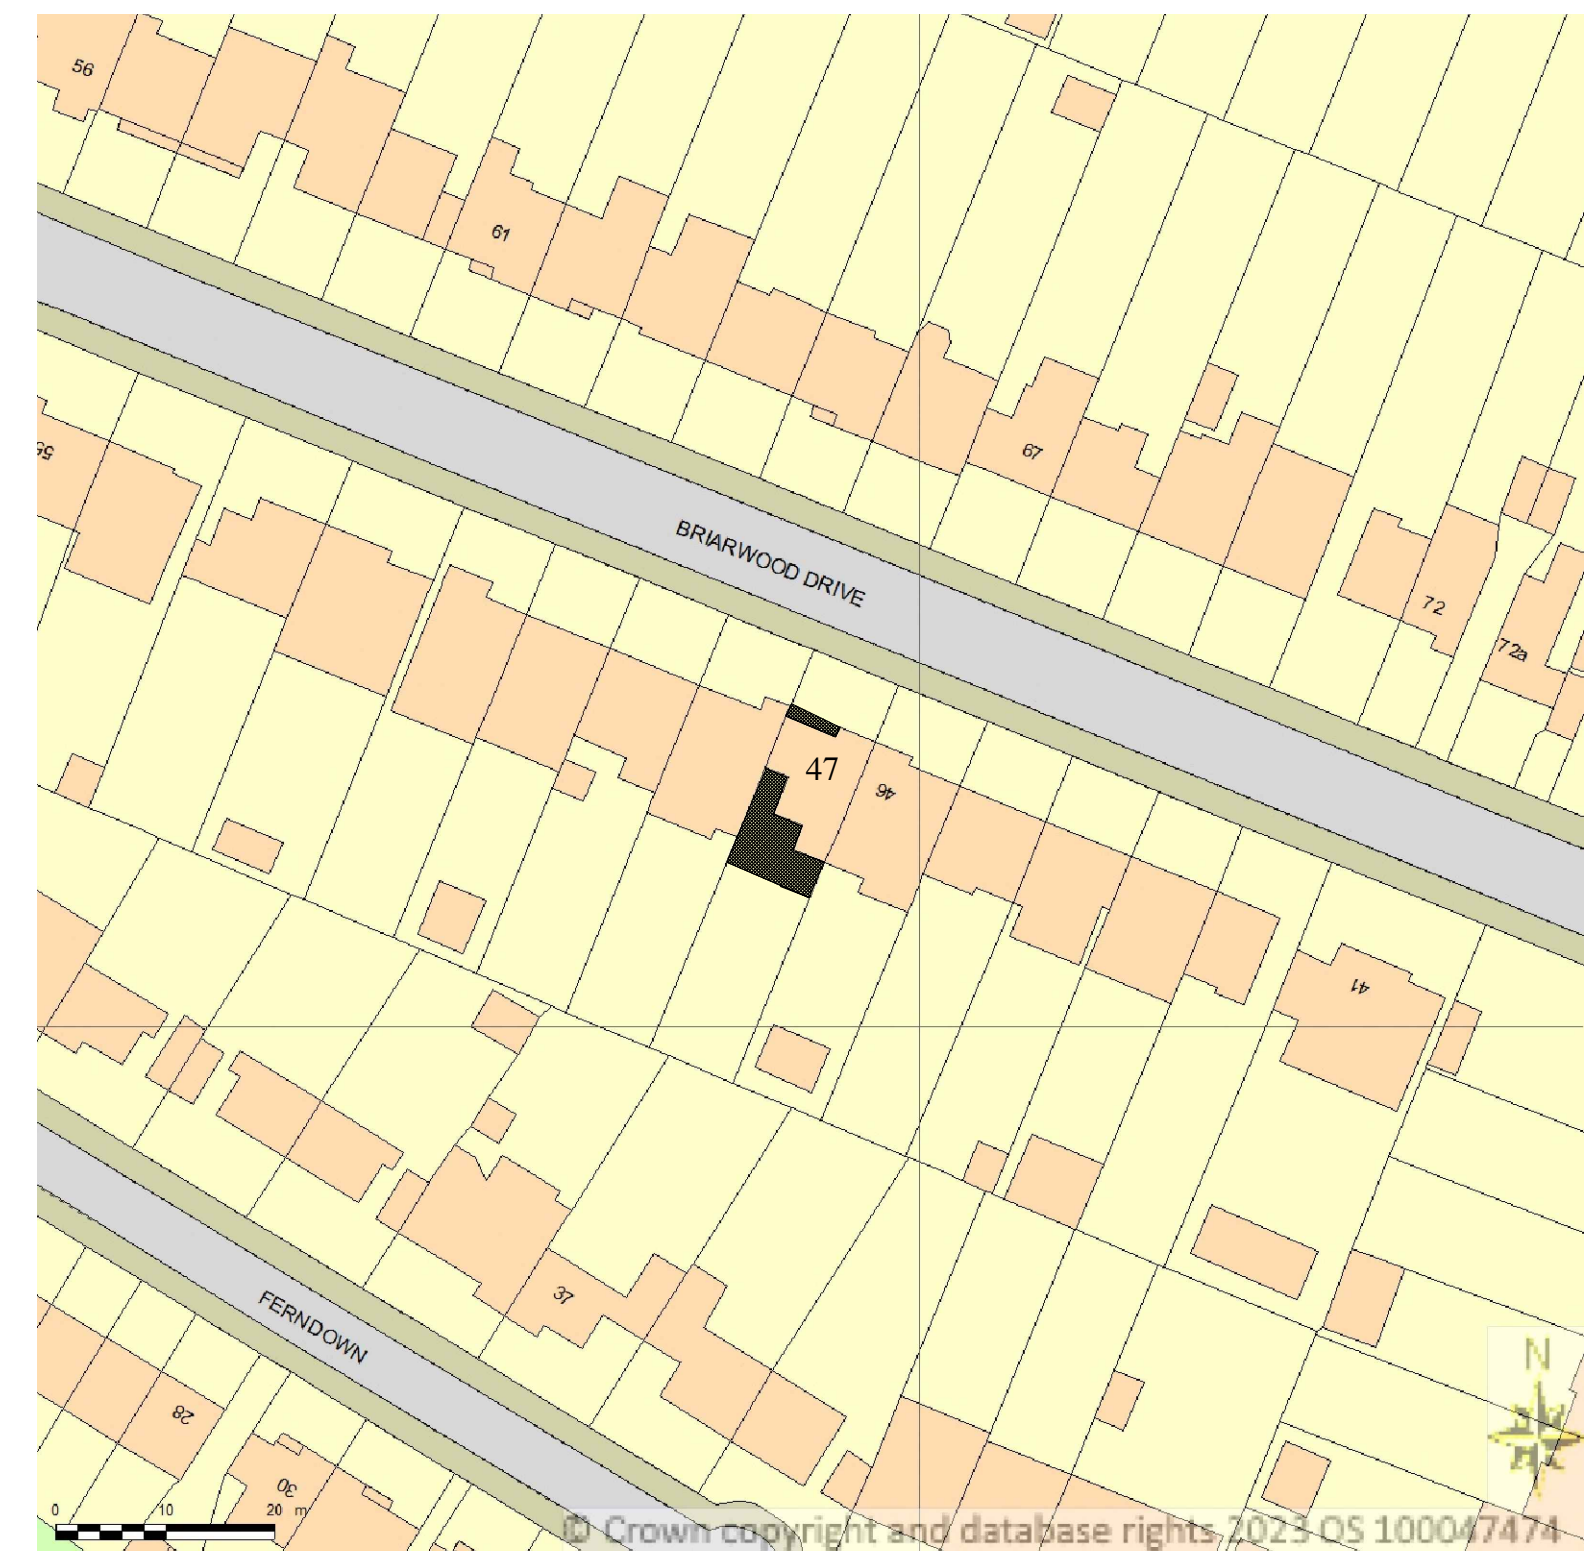

BLOCK PLAN

M 1:500

0 5 10 15 20 25

[m]

HOUSEHOLDER
PLANNING
Application

no	revision	date	control
----	----------	------	---------

project	47 BRIARWOOD DRIVE NORTHWOOD HA6 1PN
---------	--

drawing title	PROPOSED BLOCK PLAN FOR FRONT EXTENSION
------------------	---

scale	1/200@A1 - 1/500@A1
date	MARCH '2024
drw.no	TJEN-G-PL05

ALL UNITS ARE IN
CENTIMETERS

no	revision	date	control
ERK Structural & Design Consultants □□□□□			
Nathan Erk Bsc.C.Eng	Address: 189 Latimer Road,N9 9PN	Tel: 07791965691	