


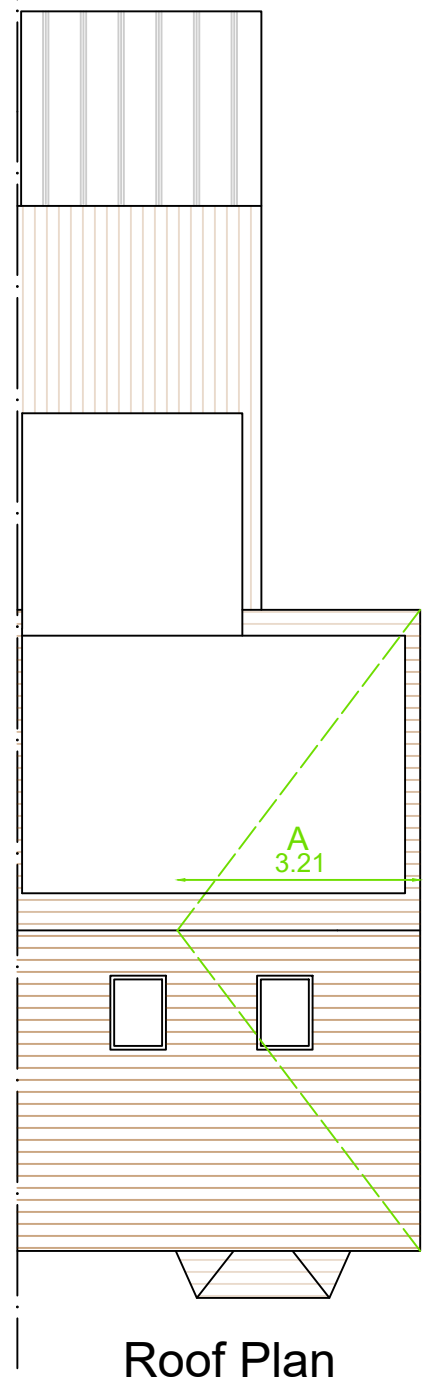
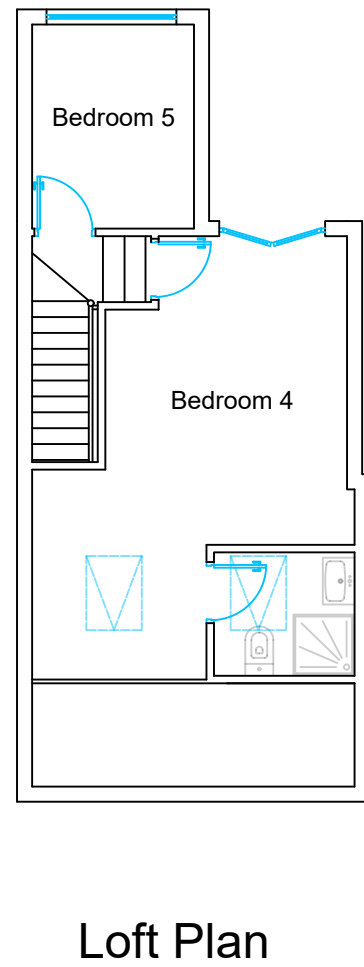
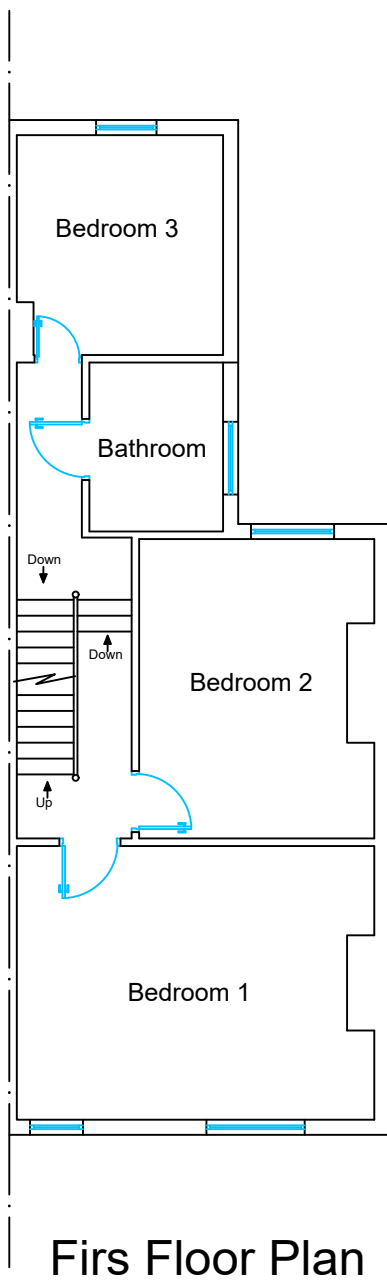
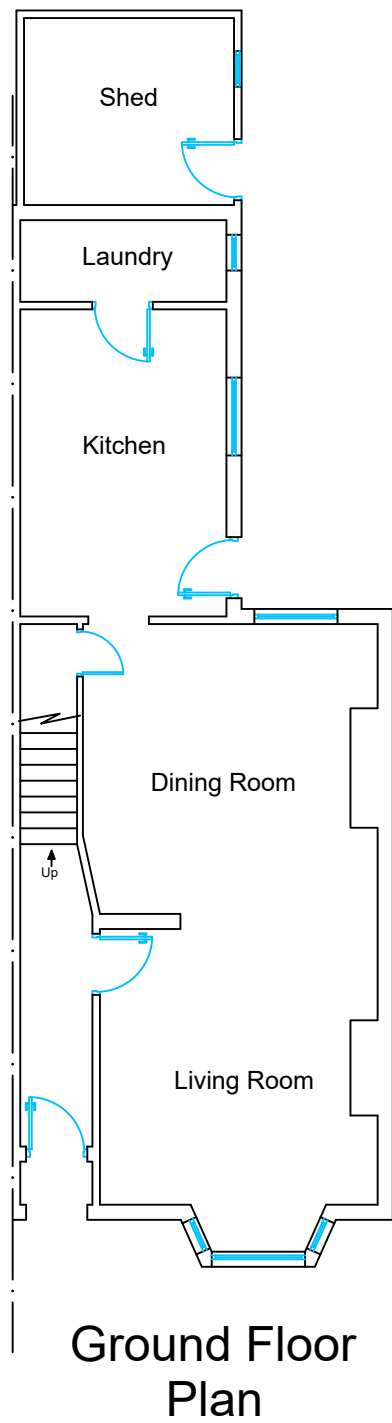
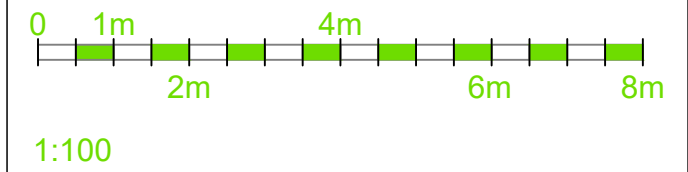
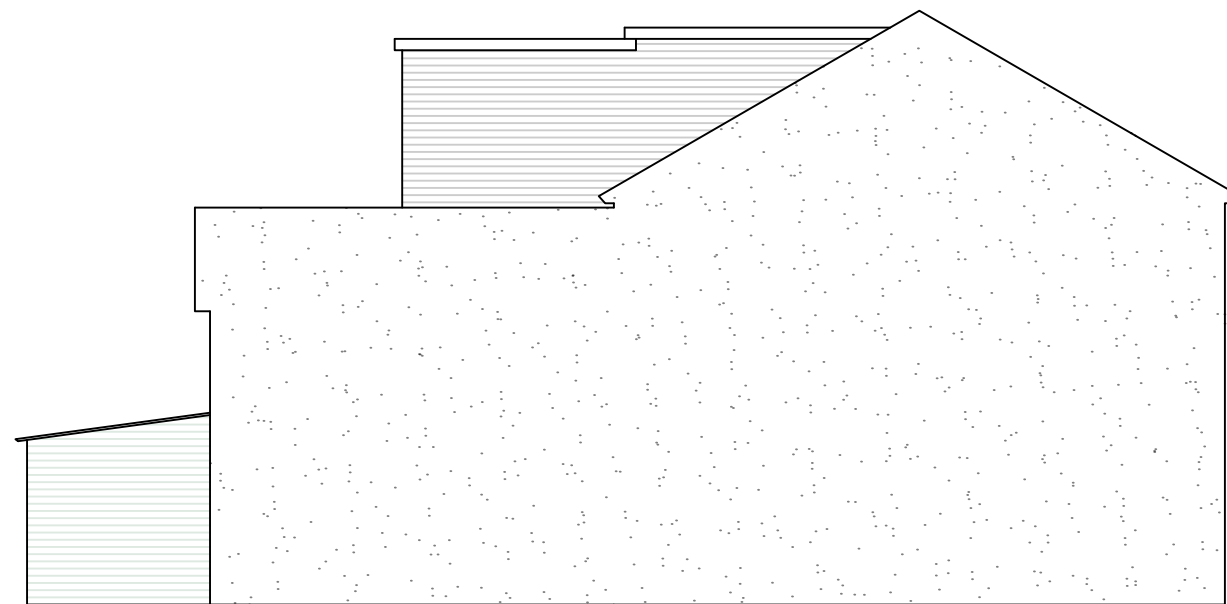


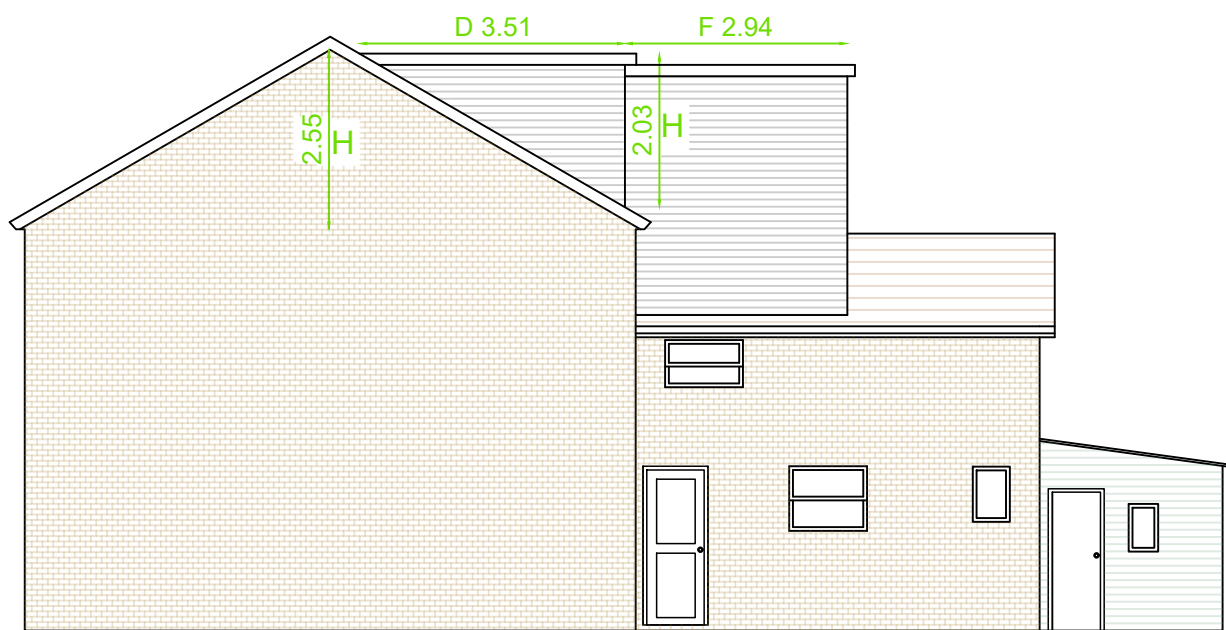

Pyramid = $A \times B \times H / 6 = 3.21 \times 8.08 \times 2.55 / 6 = 11.02 \text{ m}^3$
Rear Dormer = $C \times D \times H / 2 = 4.93 \times 3.51 \times 2.03 / 2 = 17.56 \text{ m}^3$
Rear outrigger Dormer = $E \times F \times (G + H) / 2 = 2.7 \times 2.94 \times (2.15 + 3.21) / 2 = 21.27 \text{ m}^3$
Added Volume = 49.85 m3

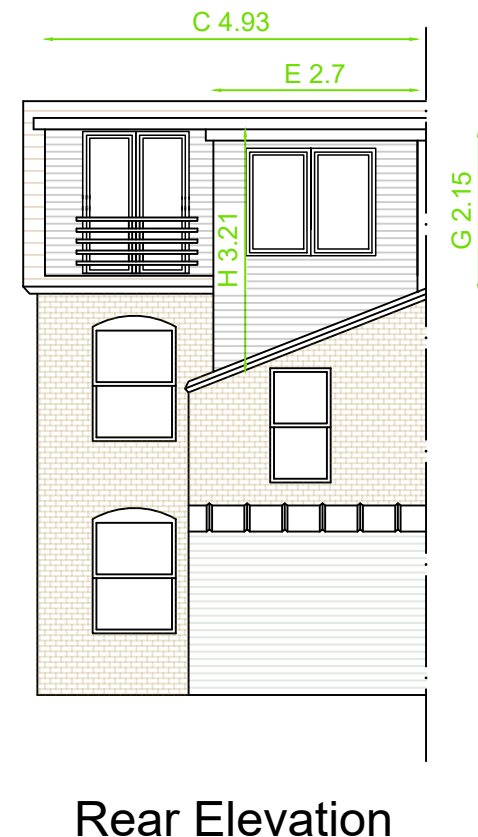

All New materials are matching the existing.

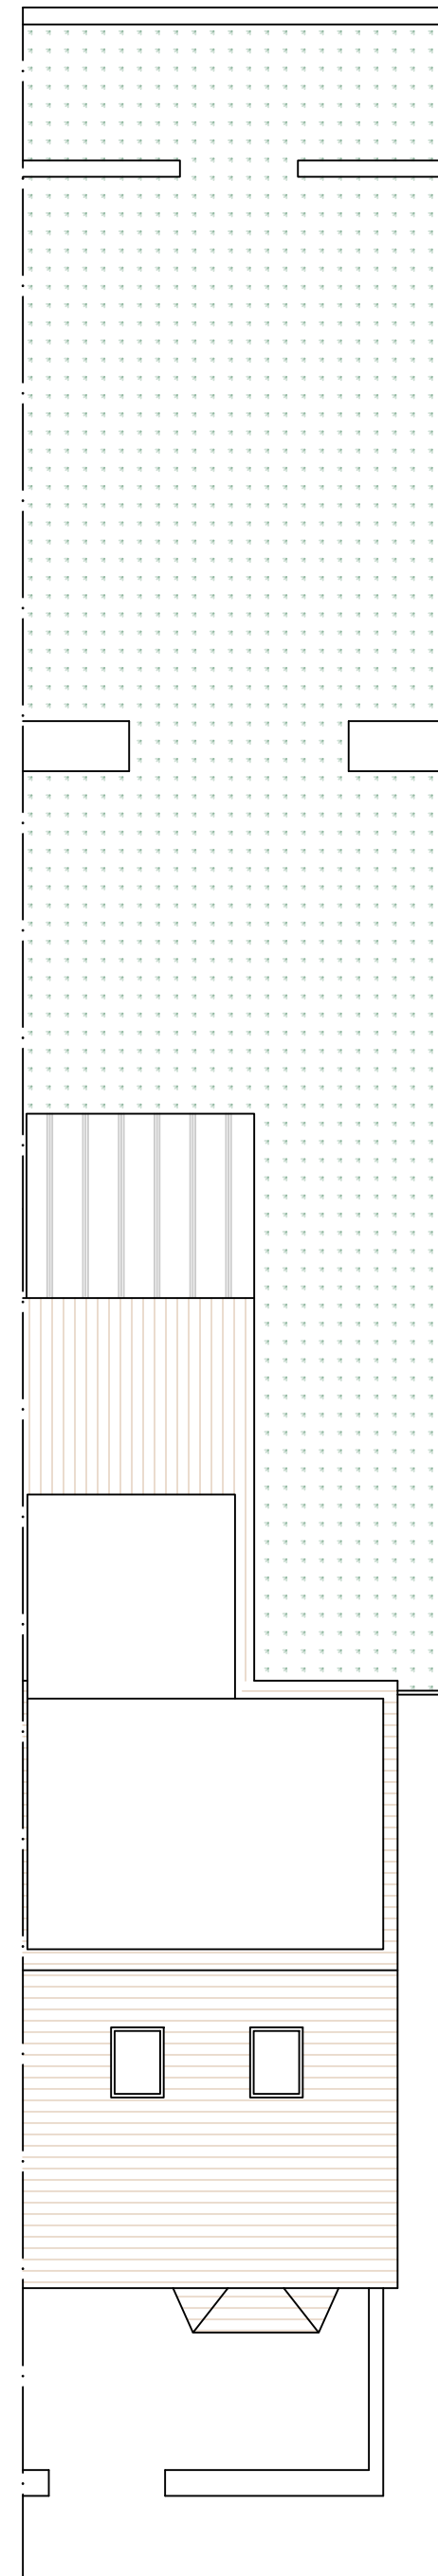

PLANNING
EDGWARE P CONSULTANCY LTD
412A EDGEWARE RD
LONDON
W21ED

Project Add:
22 Edgar Rd. UB7 8HW.
Proposal 1
Loft conversion and rear dormer.
Drawing:
Proposed plans and elevations

Drawn	Checked	Date	Scale @ A2
VV		10/22	1/100
Project n°	Drawing N°	Rev	
2245	Plan/02		

Notes:
© This drawing is copyright of Edgware Property Consultancy, and is not to be reproduced or copied without the written permission of Edgware Property Consultancy. Do not scale from the drawing. All dimensions to be checked on site. If in doubt, ask.