




general notes:
Do Not Scale. All dimensions and conditions are to be checked on site prior to preparing drawings or commencing any work.
This drawing is the property of Cre8:Portfolio and protected by the Copyright, Designs and Patents Act, 1988

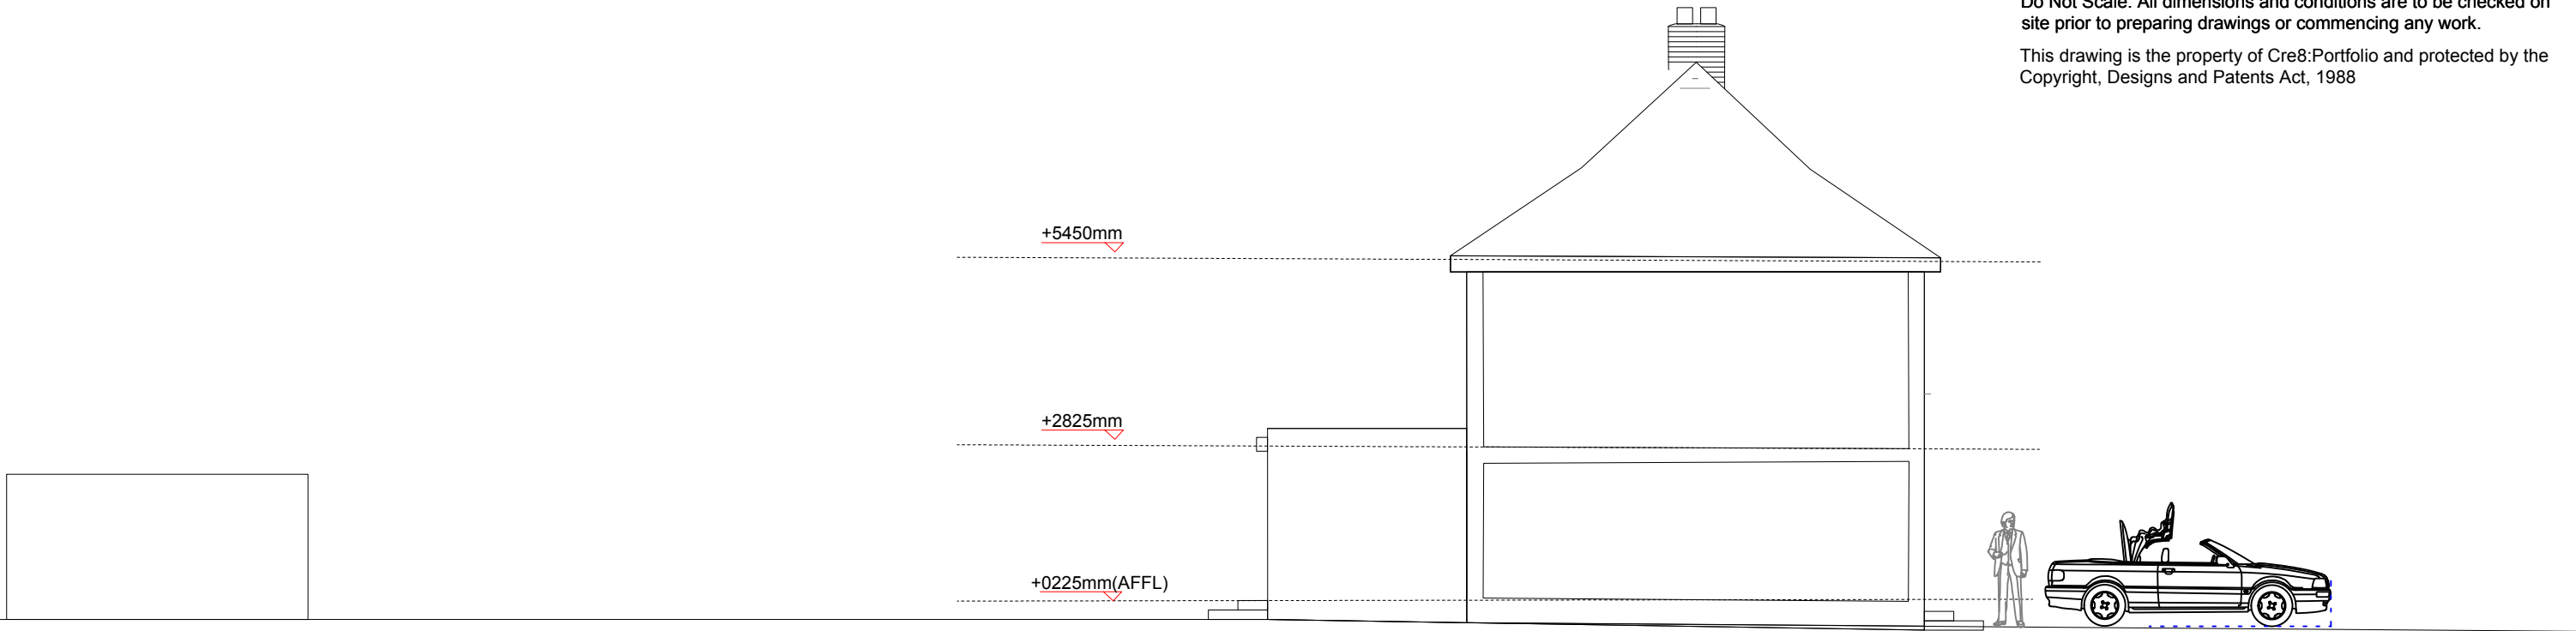

EXISTING FLANK-SOUTH- ELEVATION

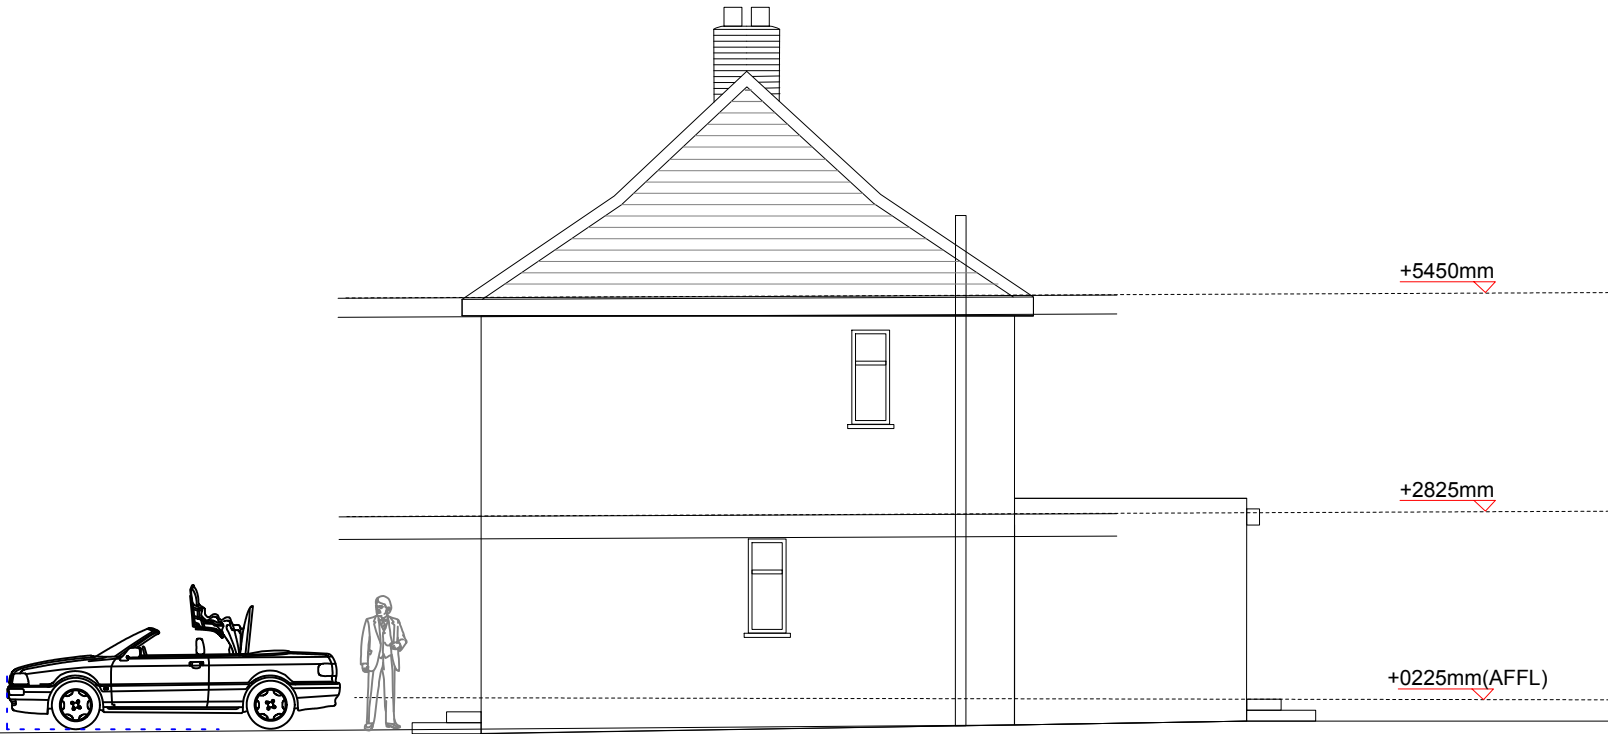

EXISTING FLANK-NORTH- ELEVATION

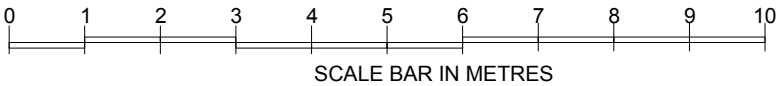

PROPOSED ENTRANCE PORCH AND LOFT CONVERSION-(CERTIFICATE OF LAWFULNESS)

Cre8:Portfolio ARCHITECTURE . INTERIOR DESIGN . PROJECT MANAGEMENT 63 Twyford Road Harrow, HA2 0SH M: +44(0)7855956063 E: gocreate@cre8portfolio.com W: www.cre8portfolio.com	NOTE: Do not scale off drawings.. Read in conjunction with associated information. All dimensions are to be checked on site by the Contractor prior to order of materials and commencement of works on site, discrepancies shall be referred to the Architect for clarifications following site check measurements. Supply of the drawing in digital form is for convenience only and no reliance may be placed on any data in digital form. All data must be checked against hard copy. This drawing is issued for Statutory Application and Design Intent only and not for construction unless stated. All Materials, Methods of Storage, and installation shall be in accordance with the current British Standards, Approved Codes of Practice, as well as Manufacturer's recommendations and other recognised Certification.	Site Address 23 Mansfield Drive Hayes Hillingdon UB4 8EA	Project Title ENTRANCED PORCH + LOFT CONVERSION	Drawing Sheet Existing Flank Elevations		Project number 021123	Drawing number PDA 204	Purpose PERMITTED DEVELOPMENT APPLICATION	Date NOVEMBER 2023	
				Drawn by	Checked by					
						Scale 1:100@A3	Revision			