



general notes:

Do Not Scale. All dimensions and conditions are to be checked on site prior to preparing drawings or commencing any work.

This drawing is the property of Cre8:Portfolio and protected by the Copyright, Designs and Patents Act, 1988

Legend:

- 1) uPVC Skylights (projection less than 100mm above roof plane).
- 2) Extension roof Tile finish to match existing Pitch roof
- 3) uPVC Window
- 4) uPVC French Door
- 5) Frosted Glazed Juliet balcony guard
- 6) Bifolding Door
- 7) Security front door and full height glazed panels
- 8) uPVC Fascia Board and Half round guttering and RWP
- 9) SVP
- 10) Render and Paint Finish

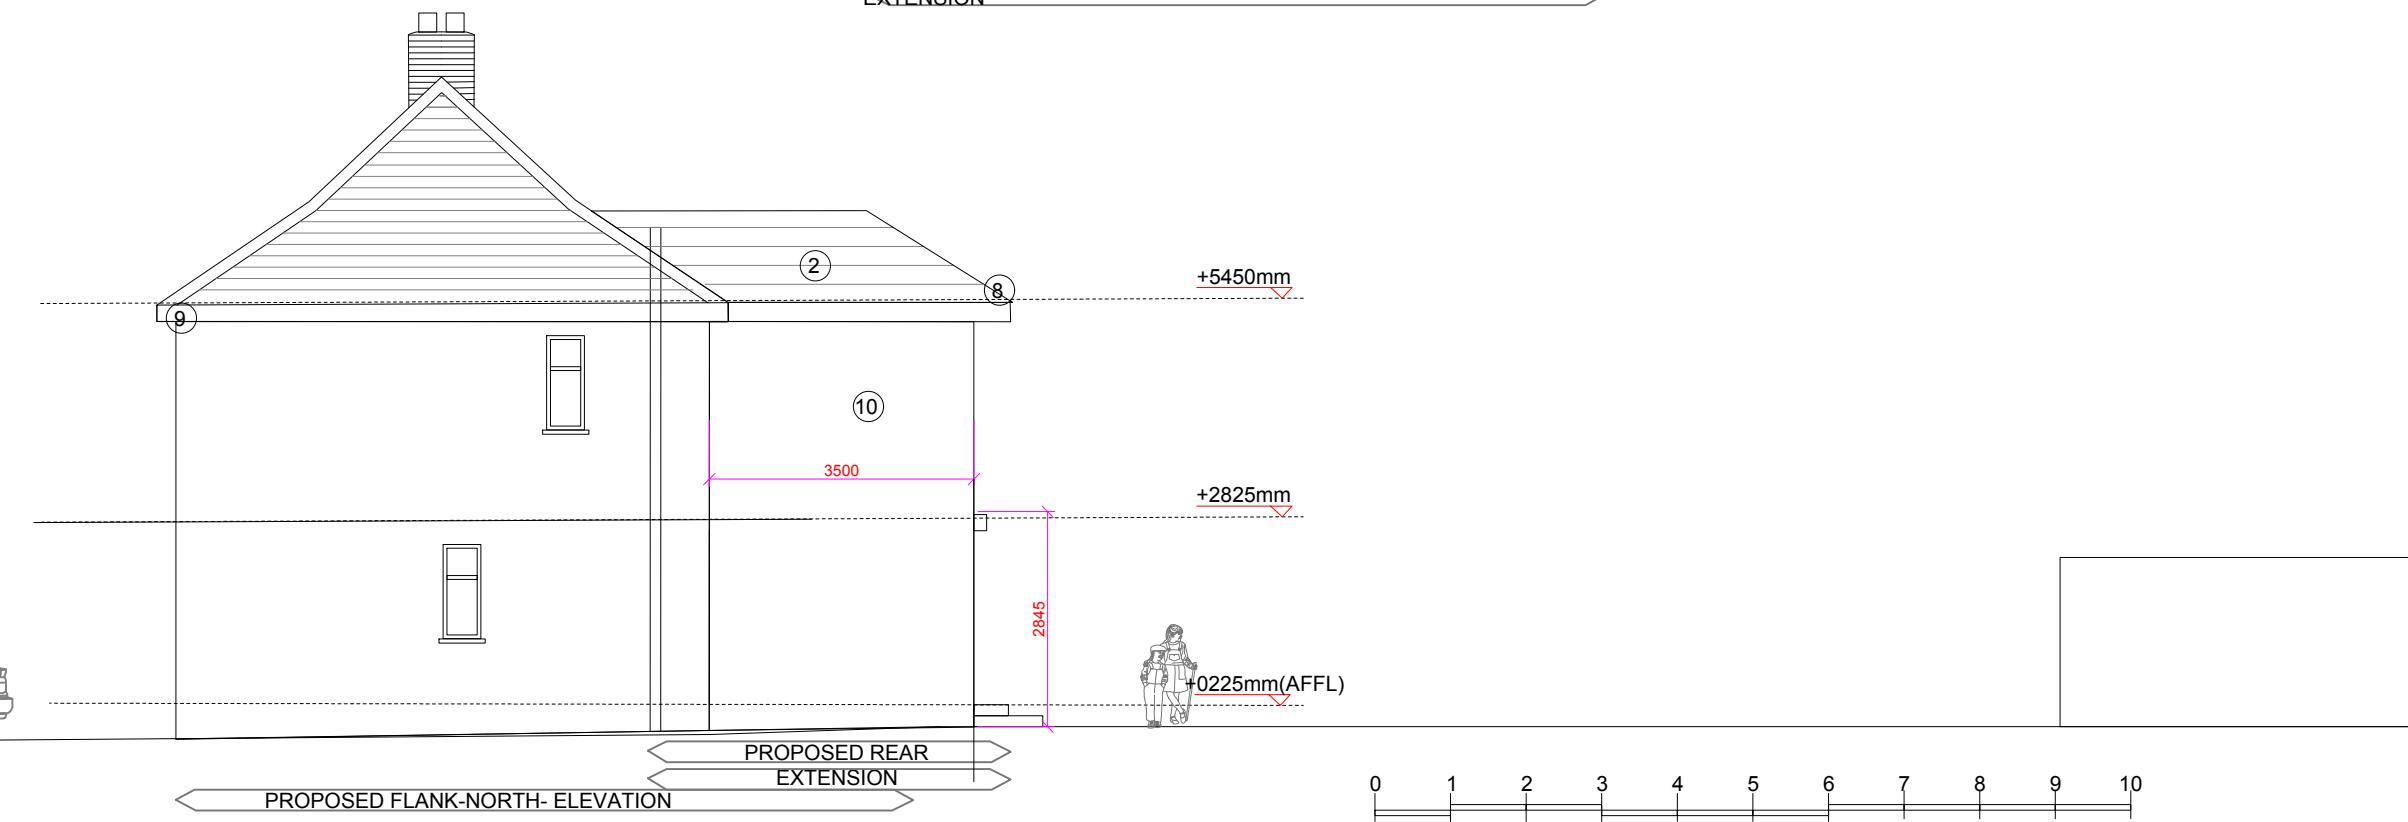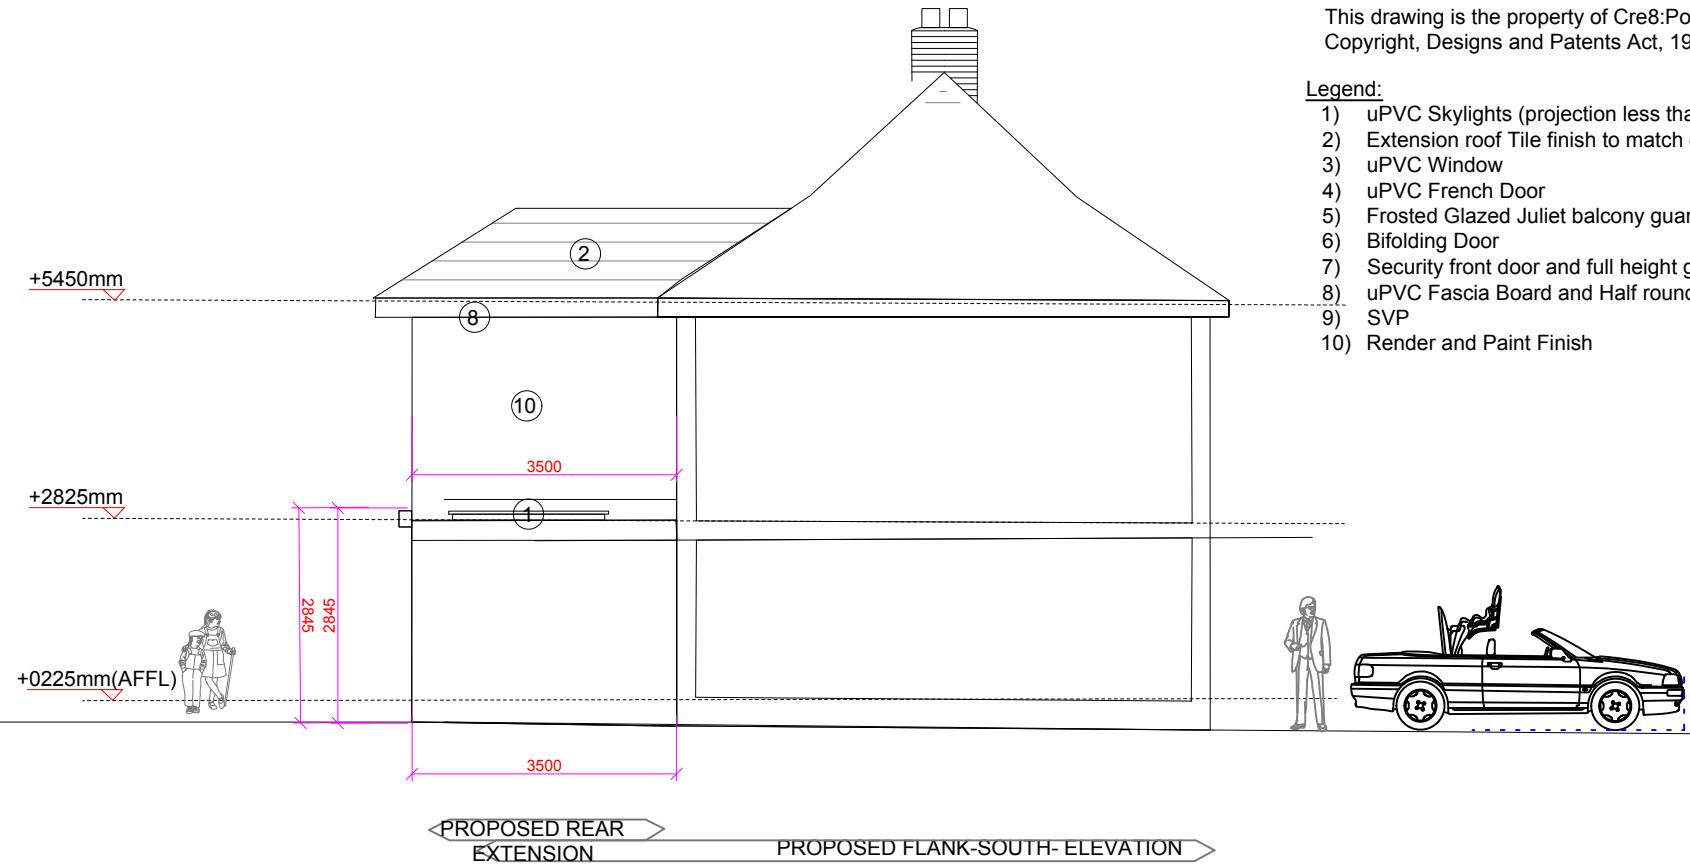

PROPOSED TWO STOREY EXTENSION