



general notes:
Do Not Scale. All dimensions and conditions are to be checked on site prior to preparing drawings or commencing any work.
This drawing is the property of Cre8:Portfolio and protected by the Copyright, Designs and Patents Act, 1988

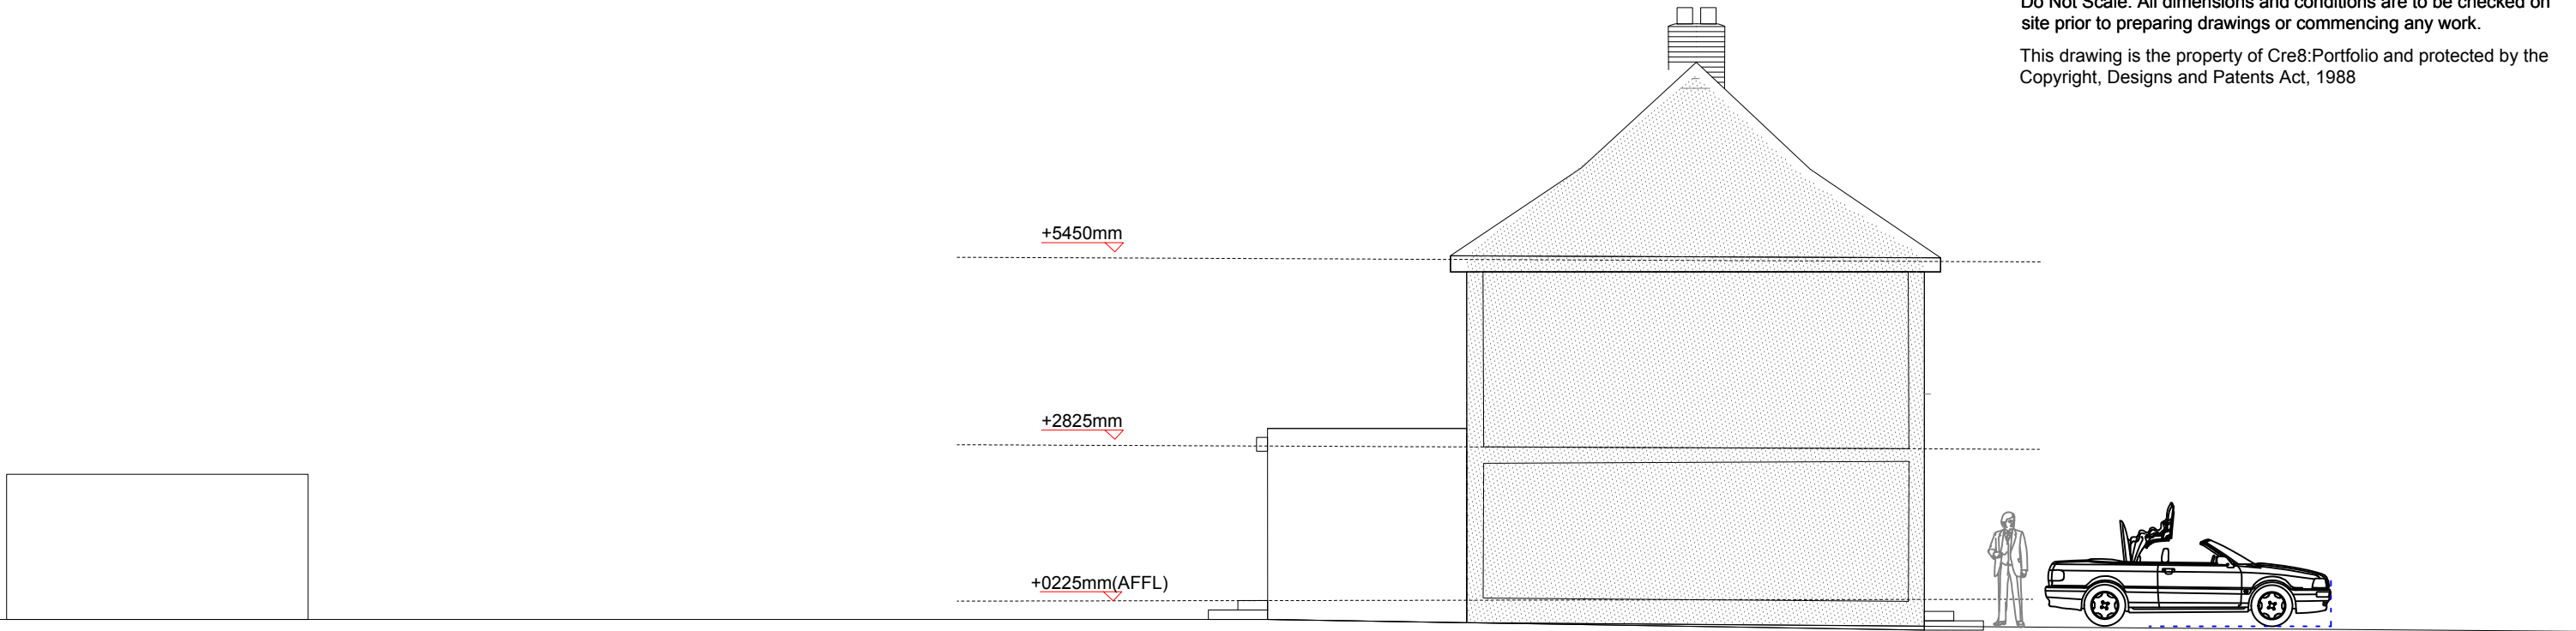

EXISTING FLANK-SOUTH- ELEVATION

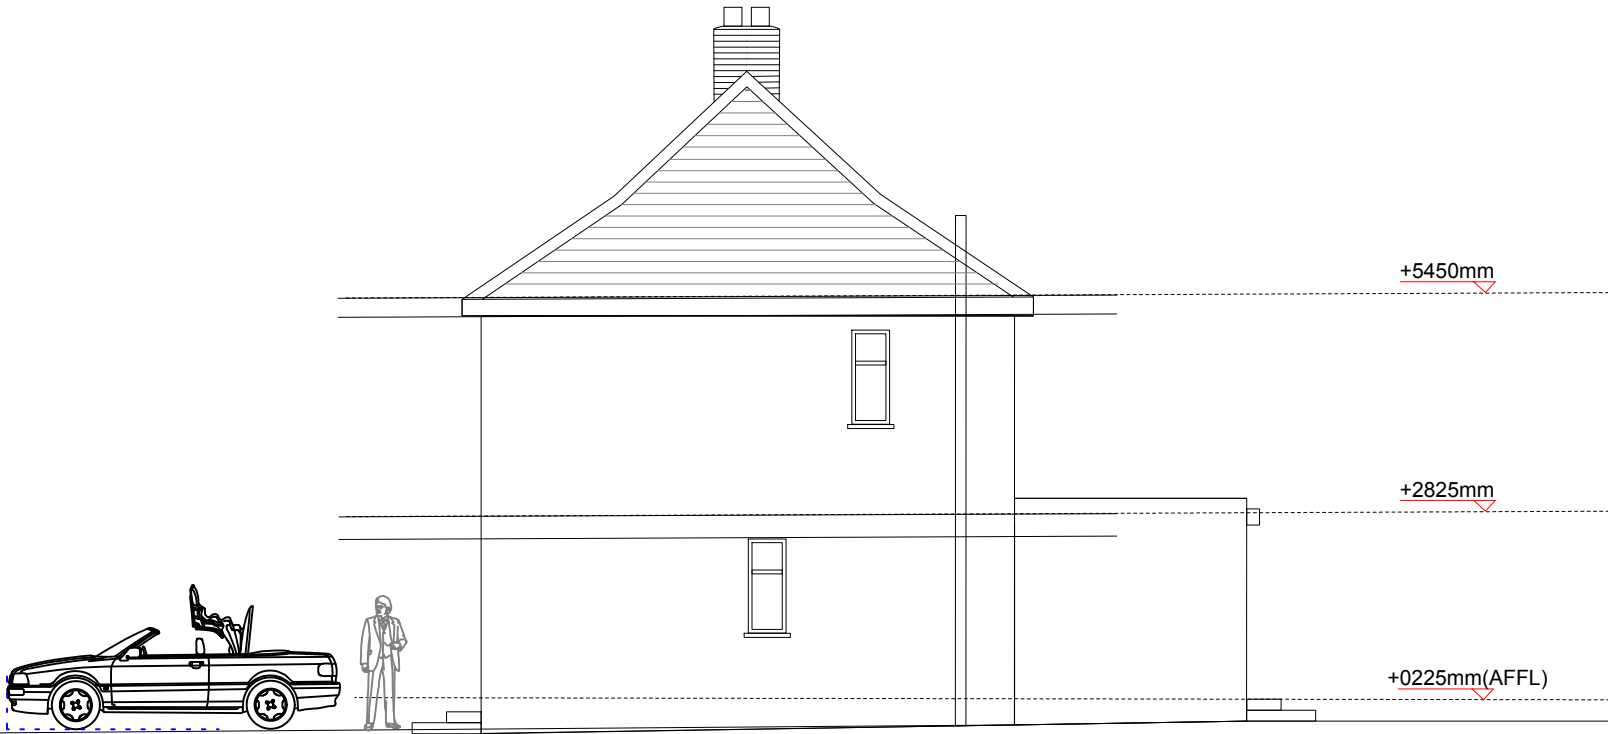

EXISTING FLANK-NORTH- ELEVATION

