
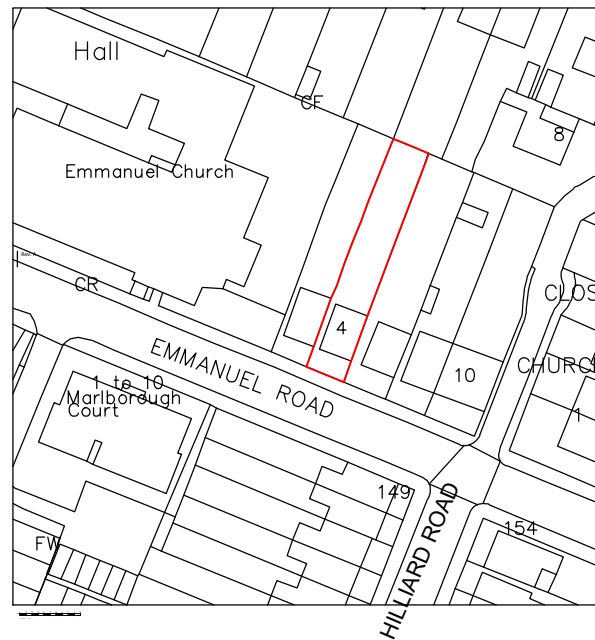


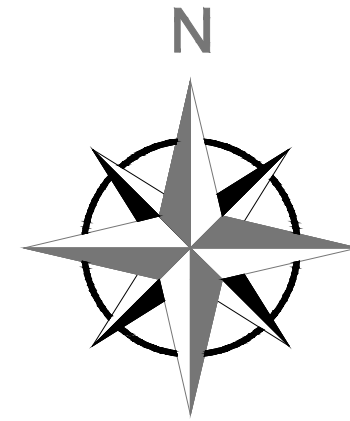

SITE LOCATION PLAN (1:1250)

M C S DESIGN Architectural Services Millennium Creative Services Design RIVENDELL, 8A PRIORY LANE, BRACKNELL, RG42 2JU	
mob: 07989319224 tel: 0333 006 5529 fax: 0333 006 5529	
client: MR. ANTHONY JOHN HUNTER AND MRS. WENDY ANN HUNTER	
site: 4 EMMANUEL ROAD, NORTHWOOD, HA6 1SF	
project: 4M REAR EXTENSION UNDER LAWFUL PERMITTED DEVELOPMENT	
title: SITE LOCATION PLAN	
status: LAWFUL DEVELOPMENT APPLICATION	
drawing number: HUNTER/PLAN/004	
scale: 1:1250 @ A3	drawn: Kaleem Janjua B.Arch.
date: 4th August 2025	revision: