




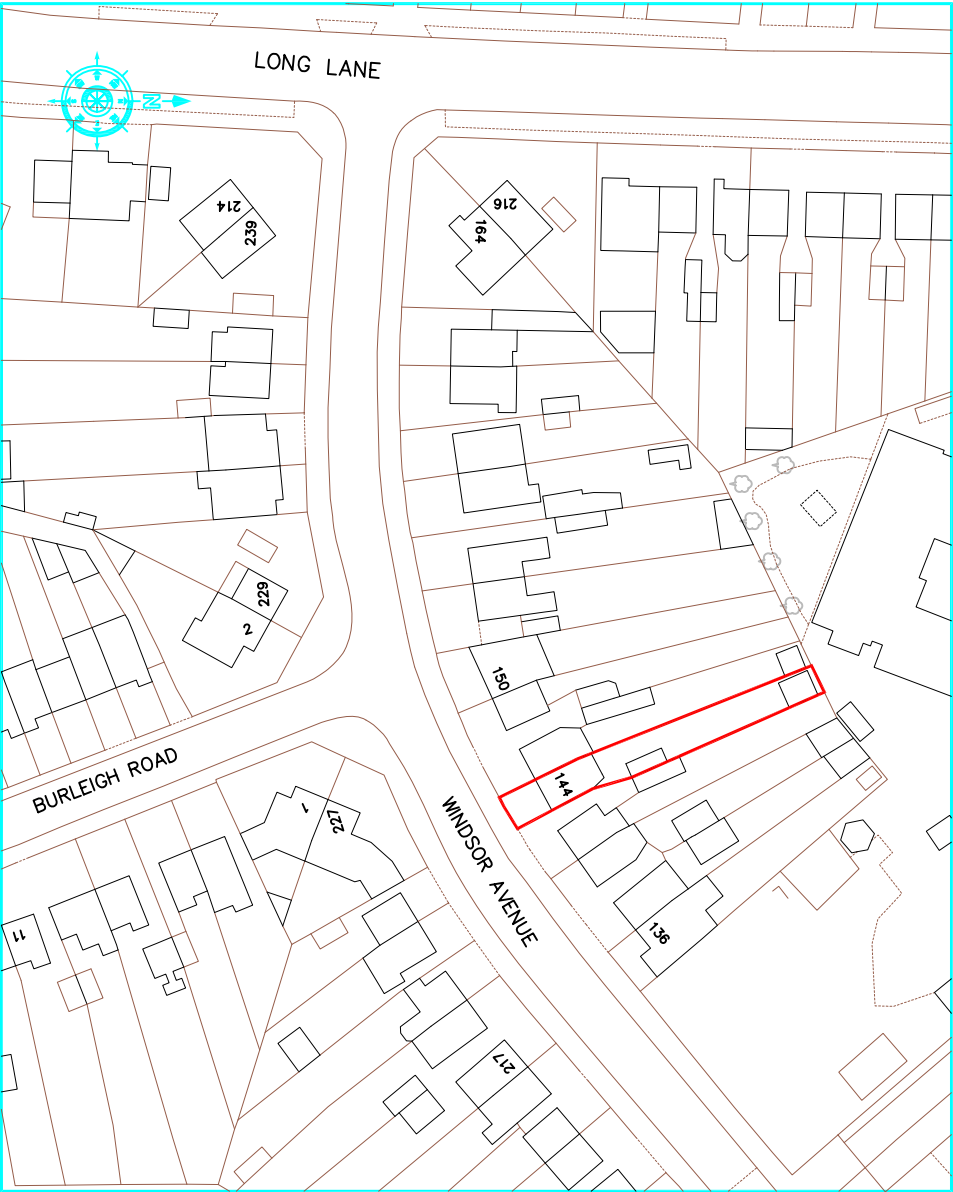

Location Plan 1:1250

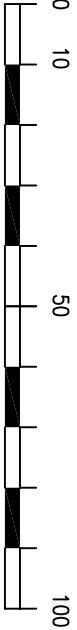

Scale 1 to 1250

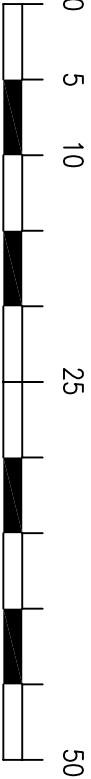

Scale 1 to 500



Block Plan 1:500

rev		

These drawings should be approved by local Authority
All dimensions to be checked on site. This drawing is
copyright and should not be reproduced without permission of
the Architects.

client:

Abid Ali Yusufzai

project:

**144 Windsor Avenue
Hillingdon
UB10 9BD**

drawing:

Location & Block Plans

scale: As Shown date: Aug 2022 drawn:

06 / 12 rev: