


THIS DRAWING WAS PRODUCED USING CAD AND ON NO ACCOUNT SHOULD BE AMENDED BY HAND.

ALL WORKS TO BE EXECUTED IN ACCORDANCE WITH THE
RELEVANT BUILDING REGULATIONS/CODE OF PRACTICE.

NOTES AND DRAWINGS ARE SOLELY FOR THE PURPOSE OF OBTAINING PLANNING APPROVAL FROM THE LOCAL AUTHORITY.

ALL DIMENSIONS SHOWN ARE FOR REFERENCE AND SHOULD BE CHECKED ON SITE PRIOR TO COMMENCEMENT OF WORK.

Notes

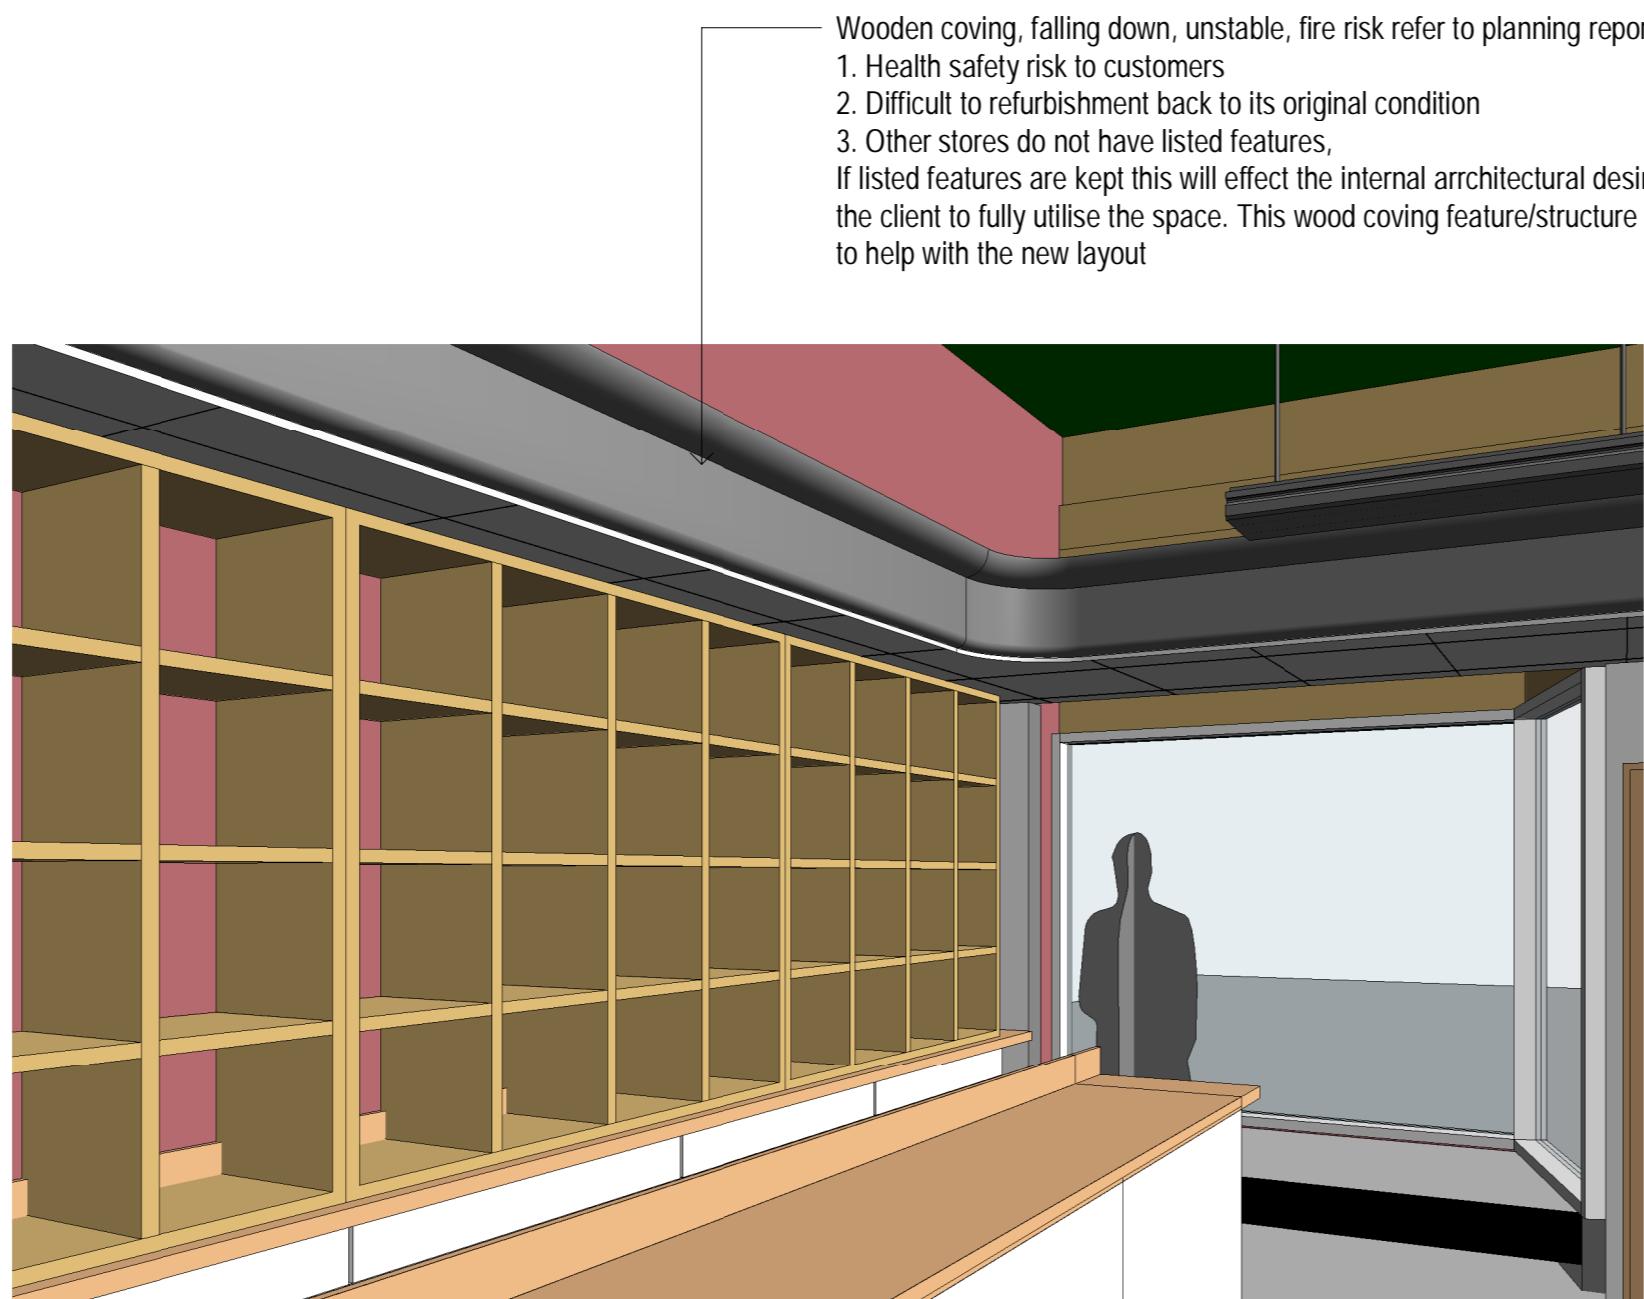

3D View 3

- Wooden coving, falling down, unstable, fire risk refer to planning report for more details
 - 1. Health safety risk to customers
 - 2. Difficult to refurbishment back to its original condition
 - 3. Other stores do not have listed features,
If listed features are kept this will effect the internal arrchitectural desing and will not allow the client to fully utilise the space. This wood coving feature/structure has to be removed to help with the new layout

K2 Architecture
enquiry.plans@gmail.com
Mobile: 07427 980467

CODE	SUITABILITY DESCRIPTION
STATUS	PURPOSE OF ISSUE

Refurbishment and renovation of Retail Unit

PROJECT

171 High Street Hillingdon
Uxbridge UB8 1JZ

TITLE

Existing 3D View

CLIENT

Mr Azim Mitha

DRAWN BY Author	CHECKED BY Checker	DATE Oct 2023
SCALE (@A2)		PROJECT NUMBER
DRAWING NUMBER A111		REV