

THIS DRAWING WAS PRODUCED USING CAD AND ON NO ACCOUNT SHOULD BE AMENDED BY HAND.

ALL WORKS TO BE EXECUTED IN ACCORDANCE WITH THE RELEVANT BUILDING REGULATIONS/CODE OF PRACTICE.

NOTES AND DRAWINGS ARE SOLELY FOR THE PURPOSE OF OBTAINING PLANNING APPROVAL FROM THE LOCAL AUTHORITY.

ALL DIMENSIONS SHOWN ARE FOR REFERENCE AND SHOULD BE CHECKED ON SITE PRIOR TO COMMENCEMENT OF WORK.

Notes



K2 Architecture
enquiry.plans@gmail.com
Mobile: 07427 980467

K2 Architecture

No.	Description	Date

CODE	SUITABILITY DESCRIPTION
STATUS	PURPOSE OF ISSUE

Refurbishment and renovation of Retail Unit

PROJECT

171 High Street Hillingdon
Uxbridge UB8 1JZ


TITLE

Proposed Elevation

CLIENT

Mr Azim Mitha

DRAWN BY Author	CHECKED BY Checker	DATE Oct 2023
SCALE (@A2) 1 : 25		PROJECT NUMBER
DRAWING NUMBER A119		REV

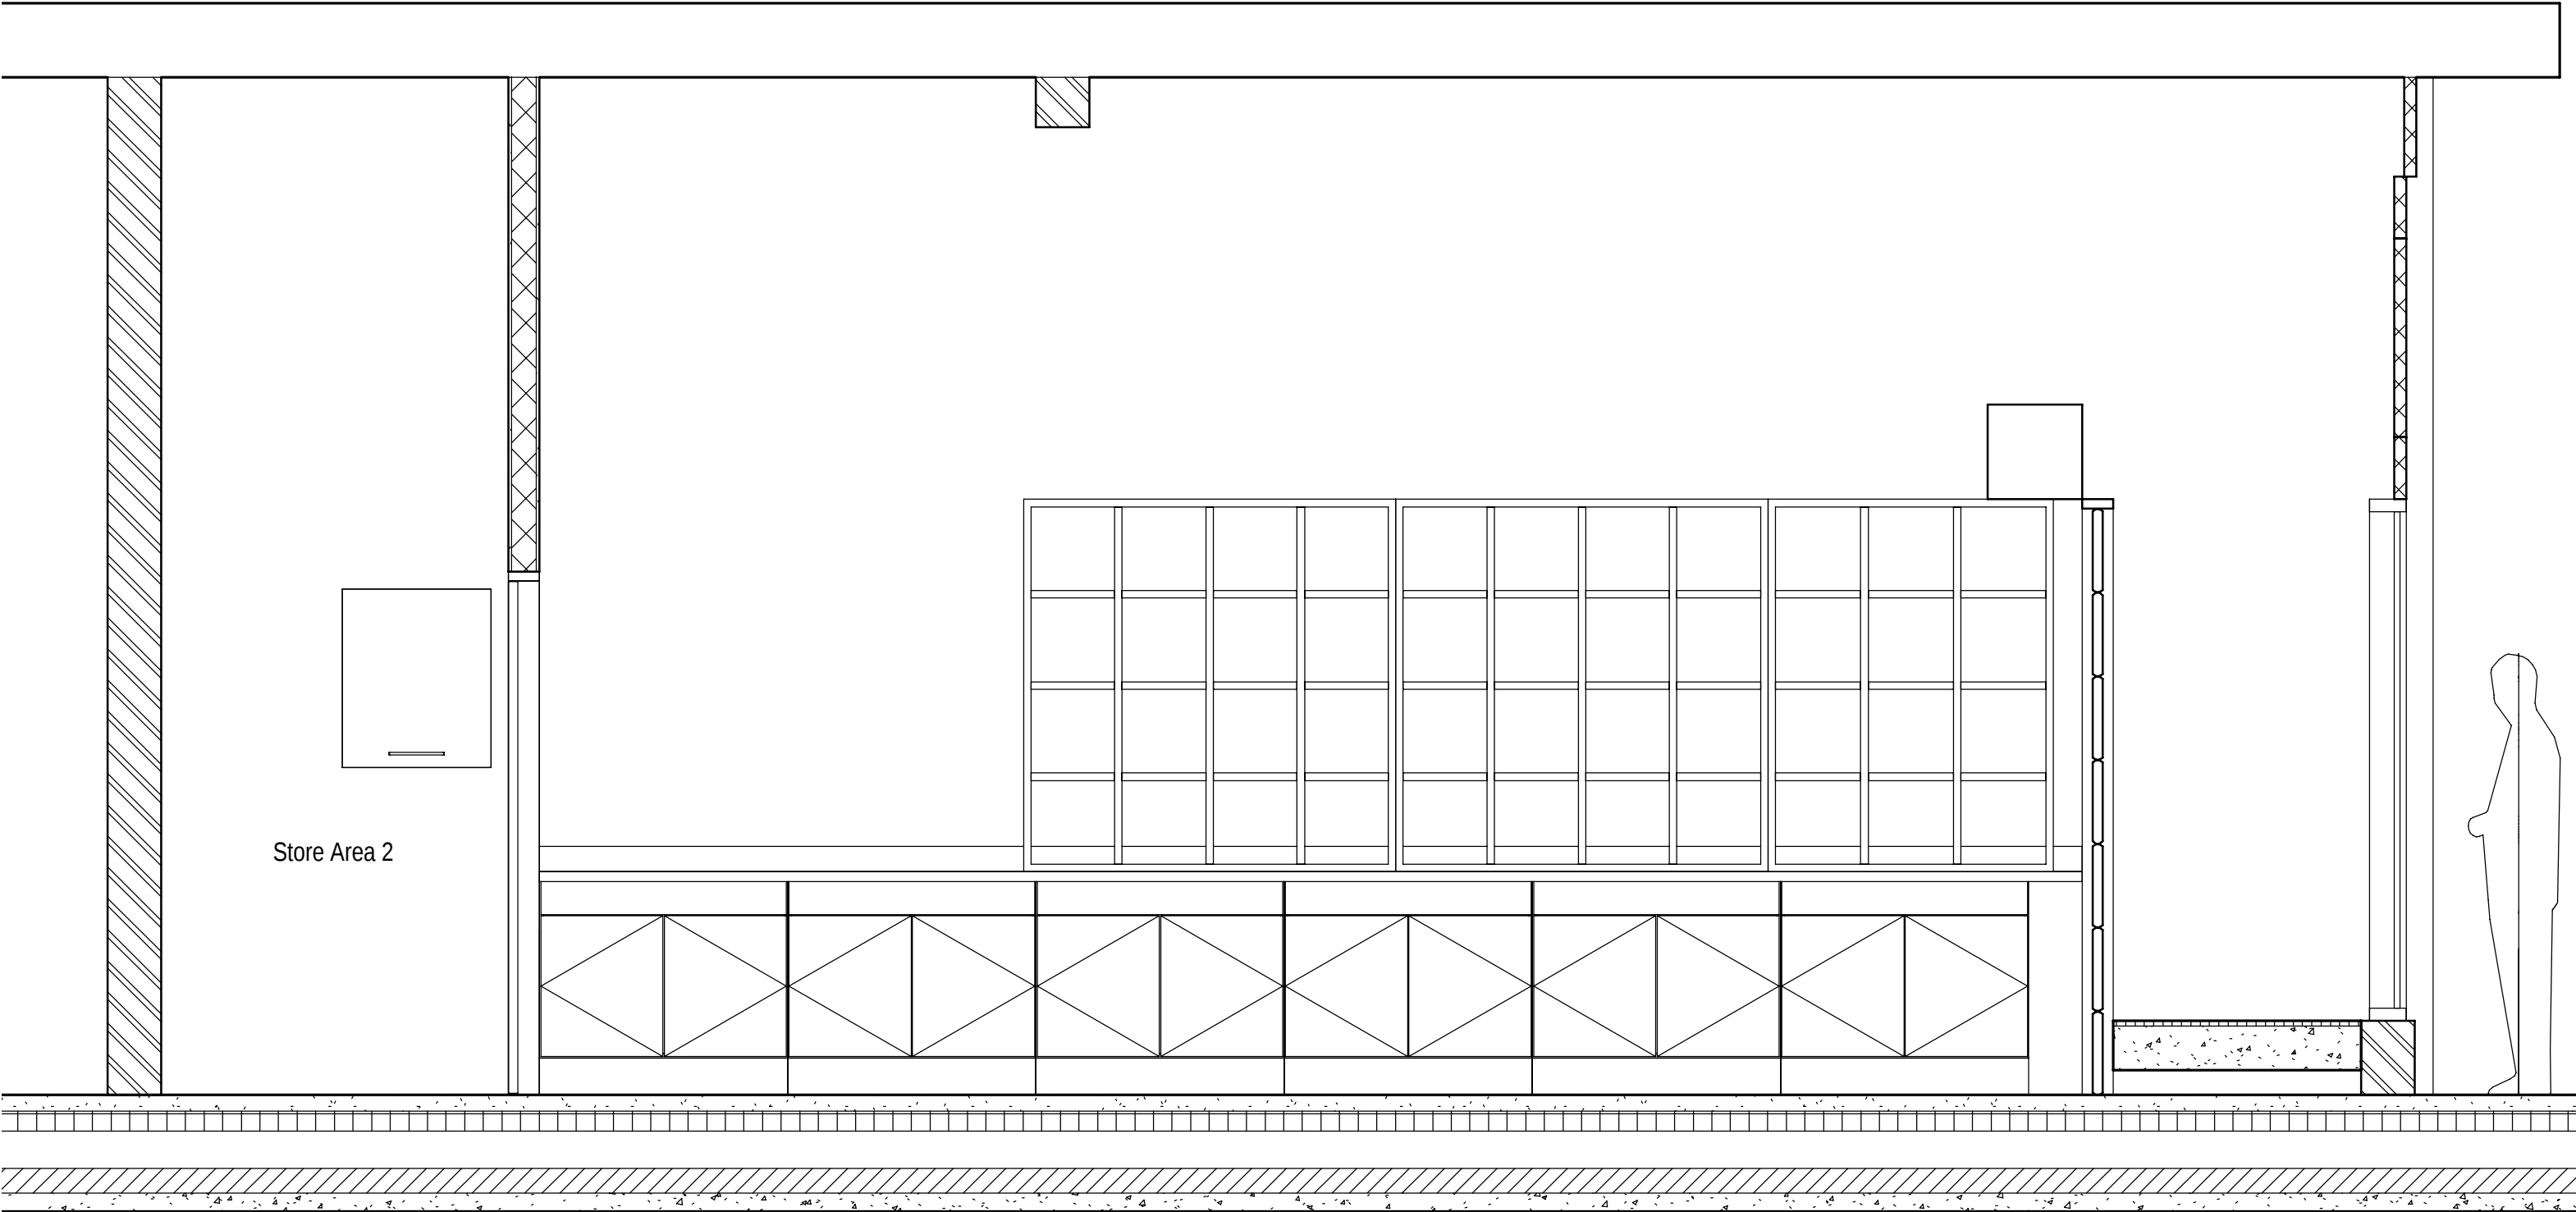

1 Proposed Section D
1 : 25

