


THIS DRAWING WAS PRODUCED USING CAD AND ON NO ACCOUNT SHOULD BE AMENDED BY HAND.

ALL WORKS TO BE EXECUTED IN ACCORDANCE WITH THE RELEVANT BUILDING REGULATIONS/CODE OF PRACTICE.

NOTES AND DRAWINGS ARE SOLELY FOR THE PURPOSE OF OBTAINING PLANNING APPROVAL FROM THE LOCAL AUTHORITY.

ALL DIMENSIONS SHOWN ARE FOR REFERENCE AND SHOULD BE CHECKED ON SITE PRIOR TO COMMENCEMENT OF WORK.

Notes

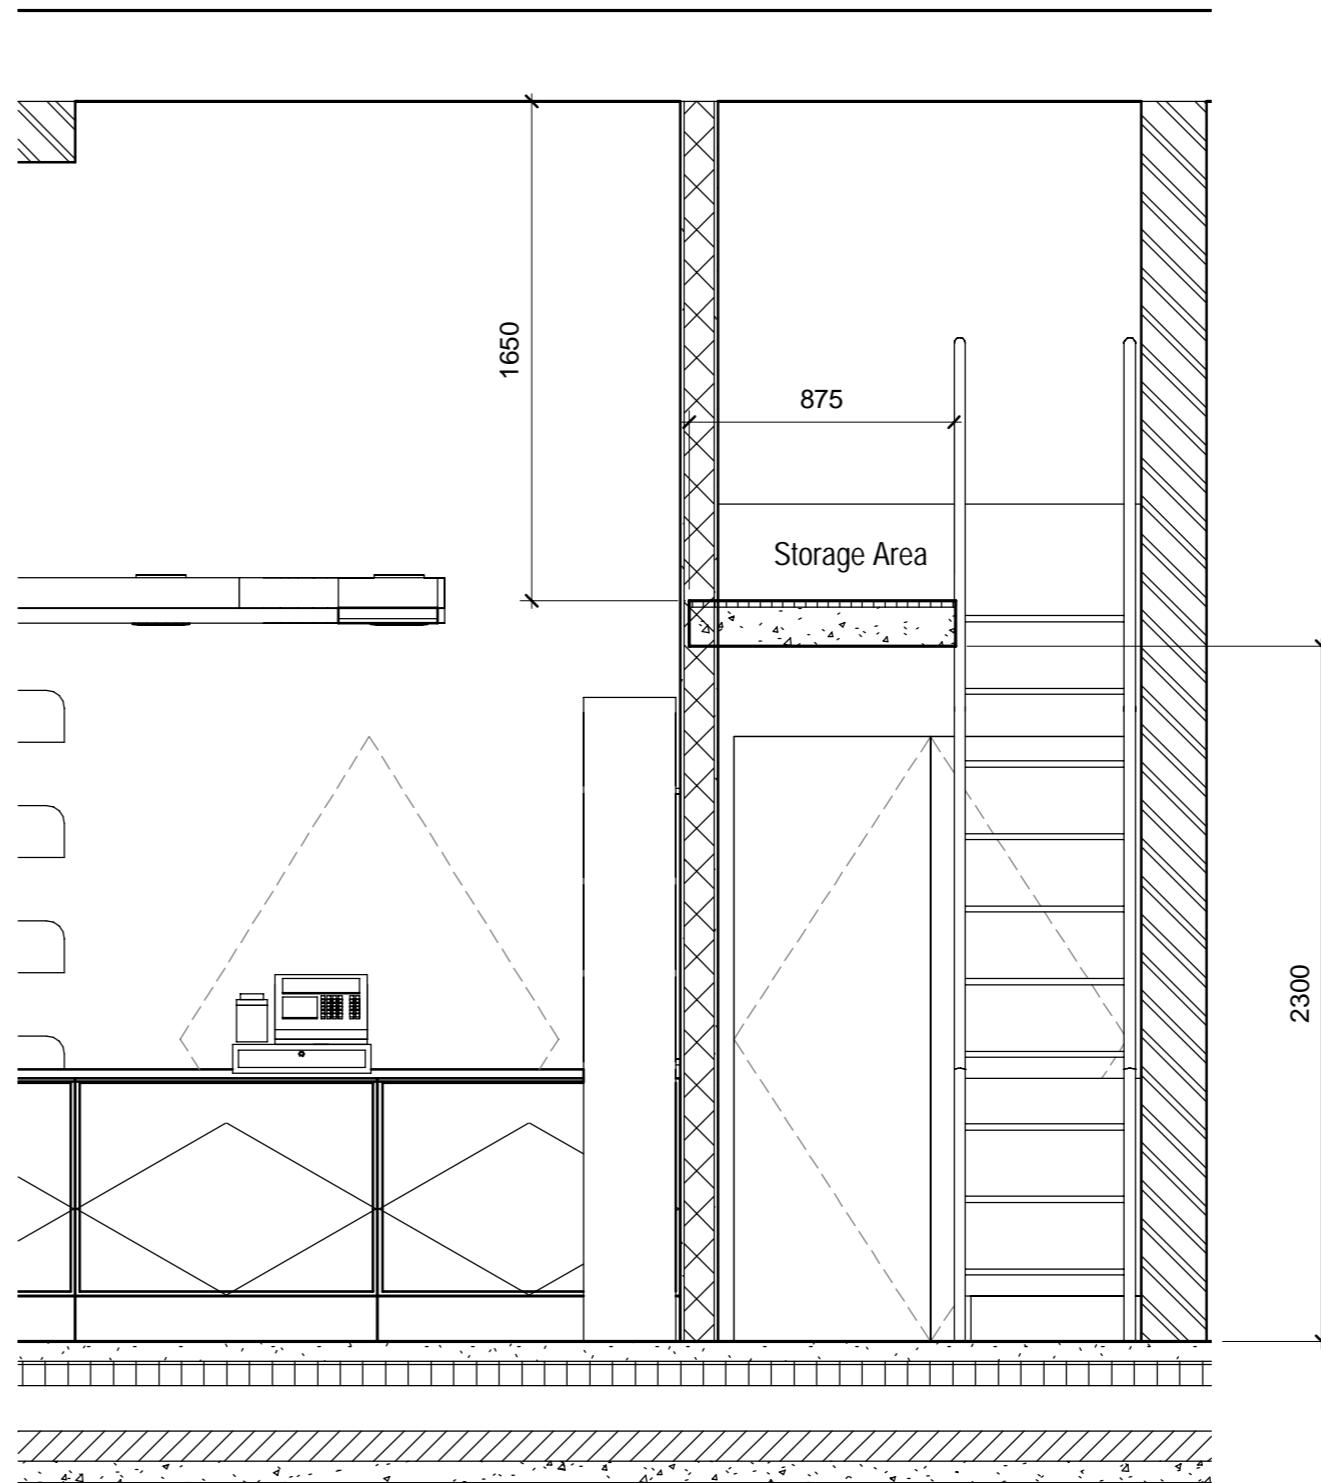

Proposed Section A

1 : 25

A scale bar with markings at 0, 200, 400, 600, 800, and 1000 mm. A vertical line at 25 mm is labeled 'SCALE 25'.

No.	Description	Date
-----	-------------	------

K2 Architecture
enquiry.plans@gmail.com
Mobile: 07427 980467

CODE	SUITABILITY DESCRIPTION
------	-------------------------

STATUS	PURPOSE OF ISSUE
--------	------------------

Refurbishment and renovation of Retail Unit

PROJECT

Sweet Express High Street

Uxbridge UB8 1J7

Proposed Elevation

CLIENT
Mr Azim Mitha

DRAWN BY Author	CHECKED BY Checker	DATE Oct 2023
SCALE (@A2) 1 : 25	PROJECT NUMBER	
DRAWING NUMBER A115	REV	