




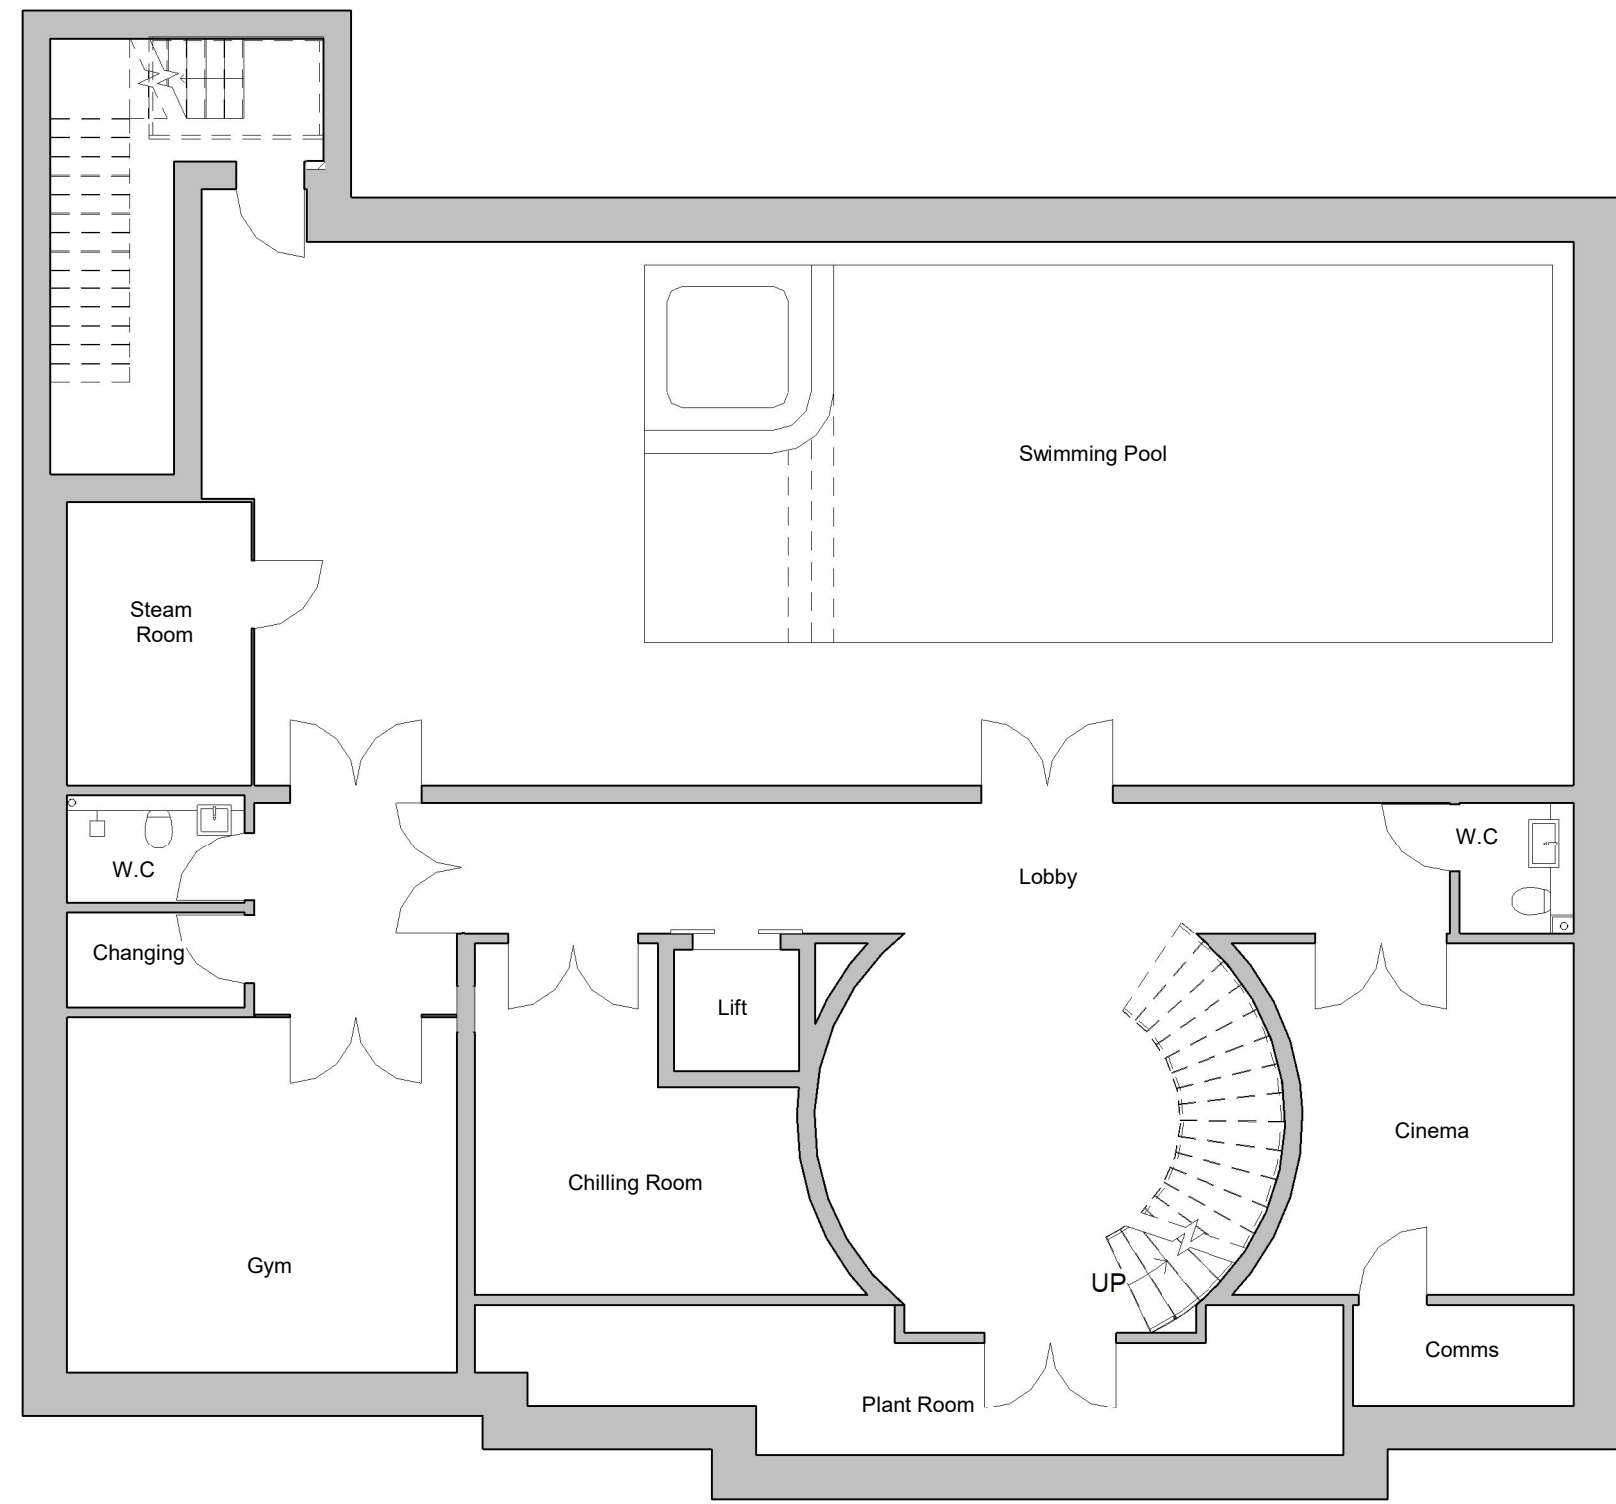


1 **Proposed - Basement Level**
1 : 100

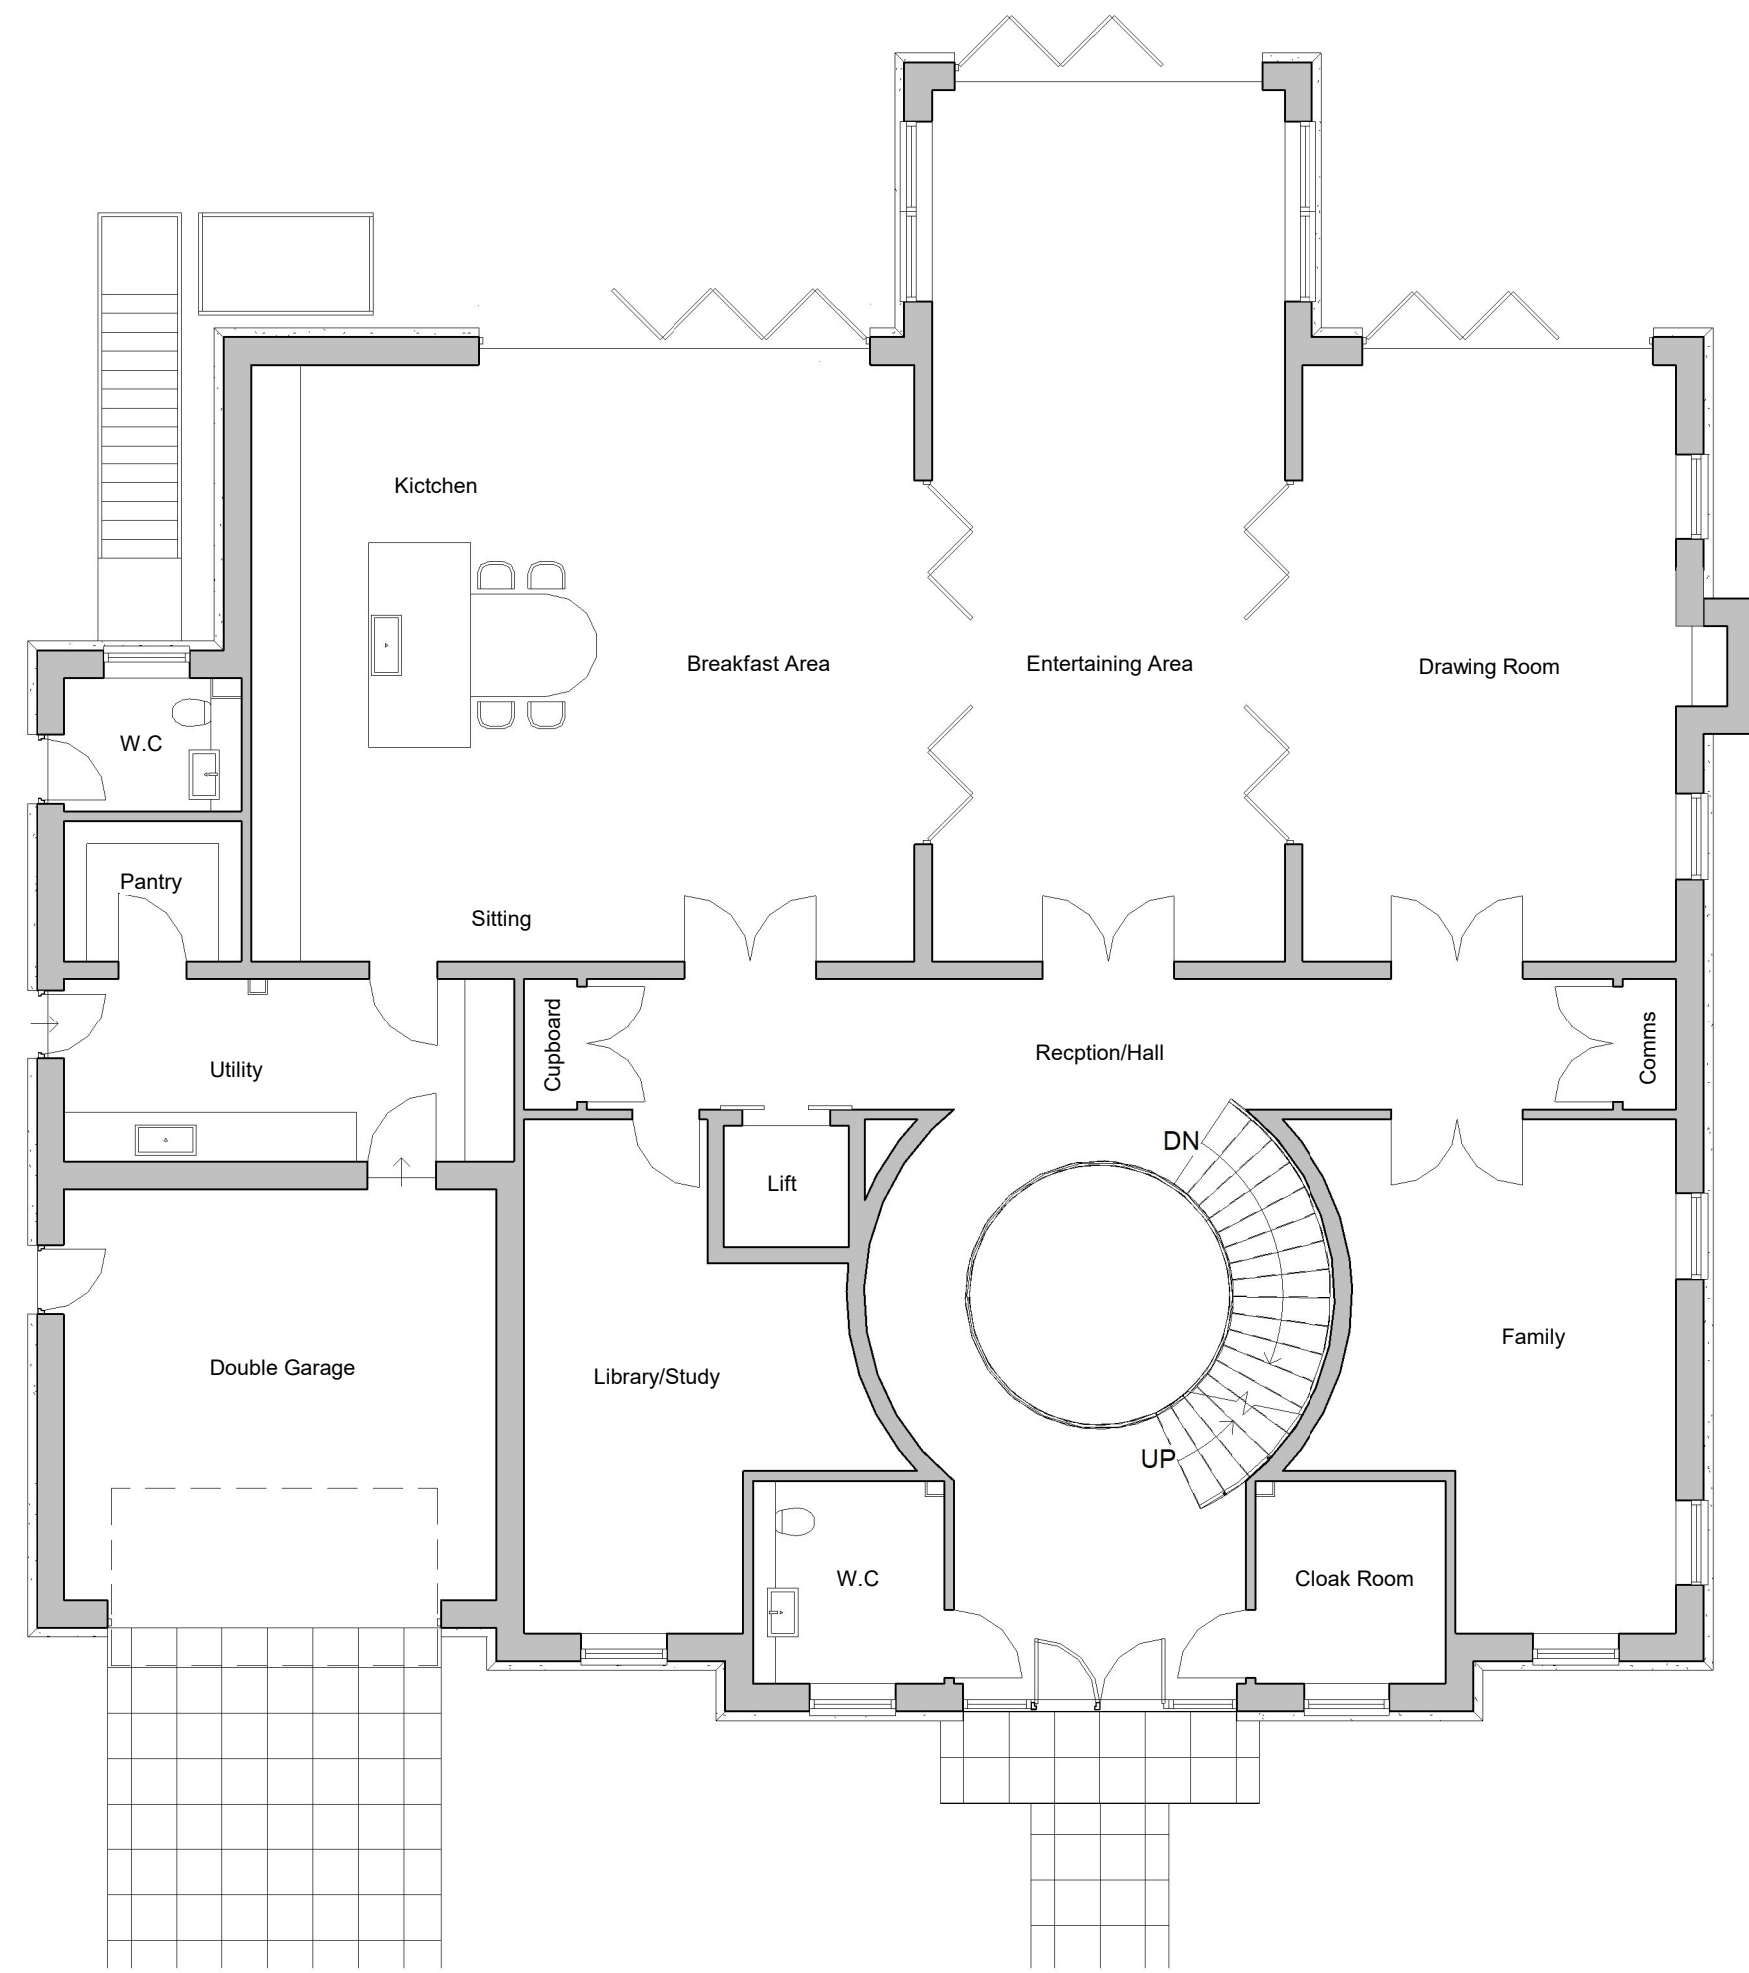

2 **Proposed - Ground floor**
1 : 100

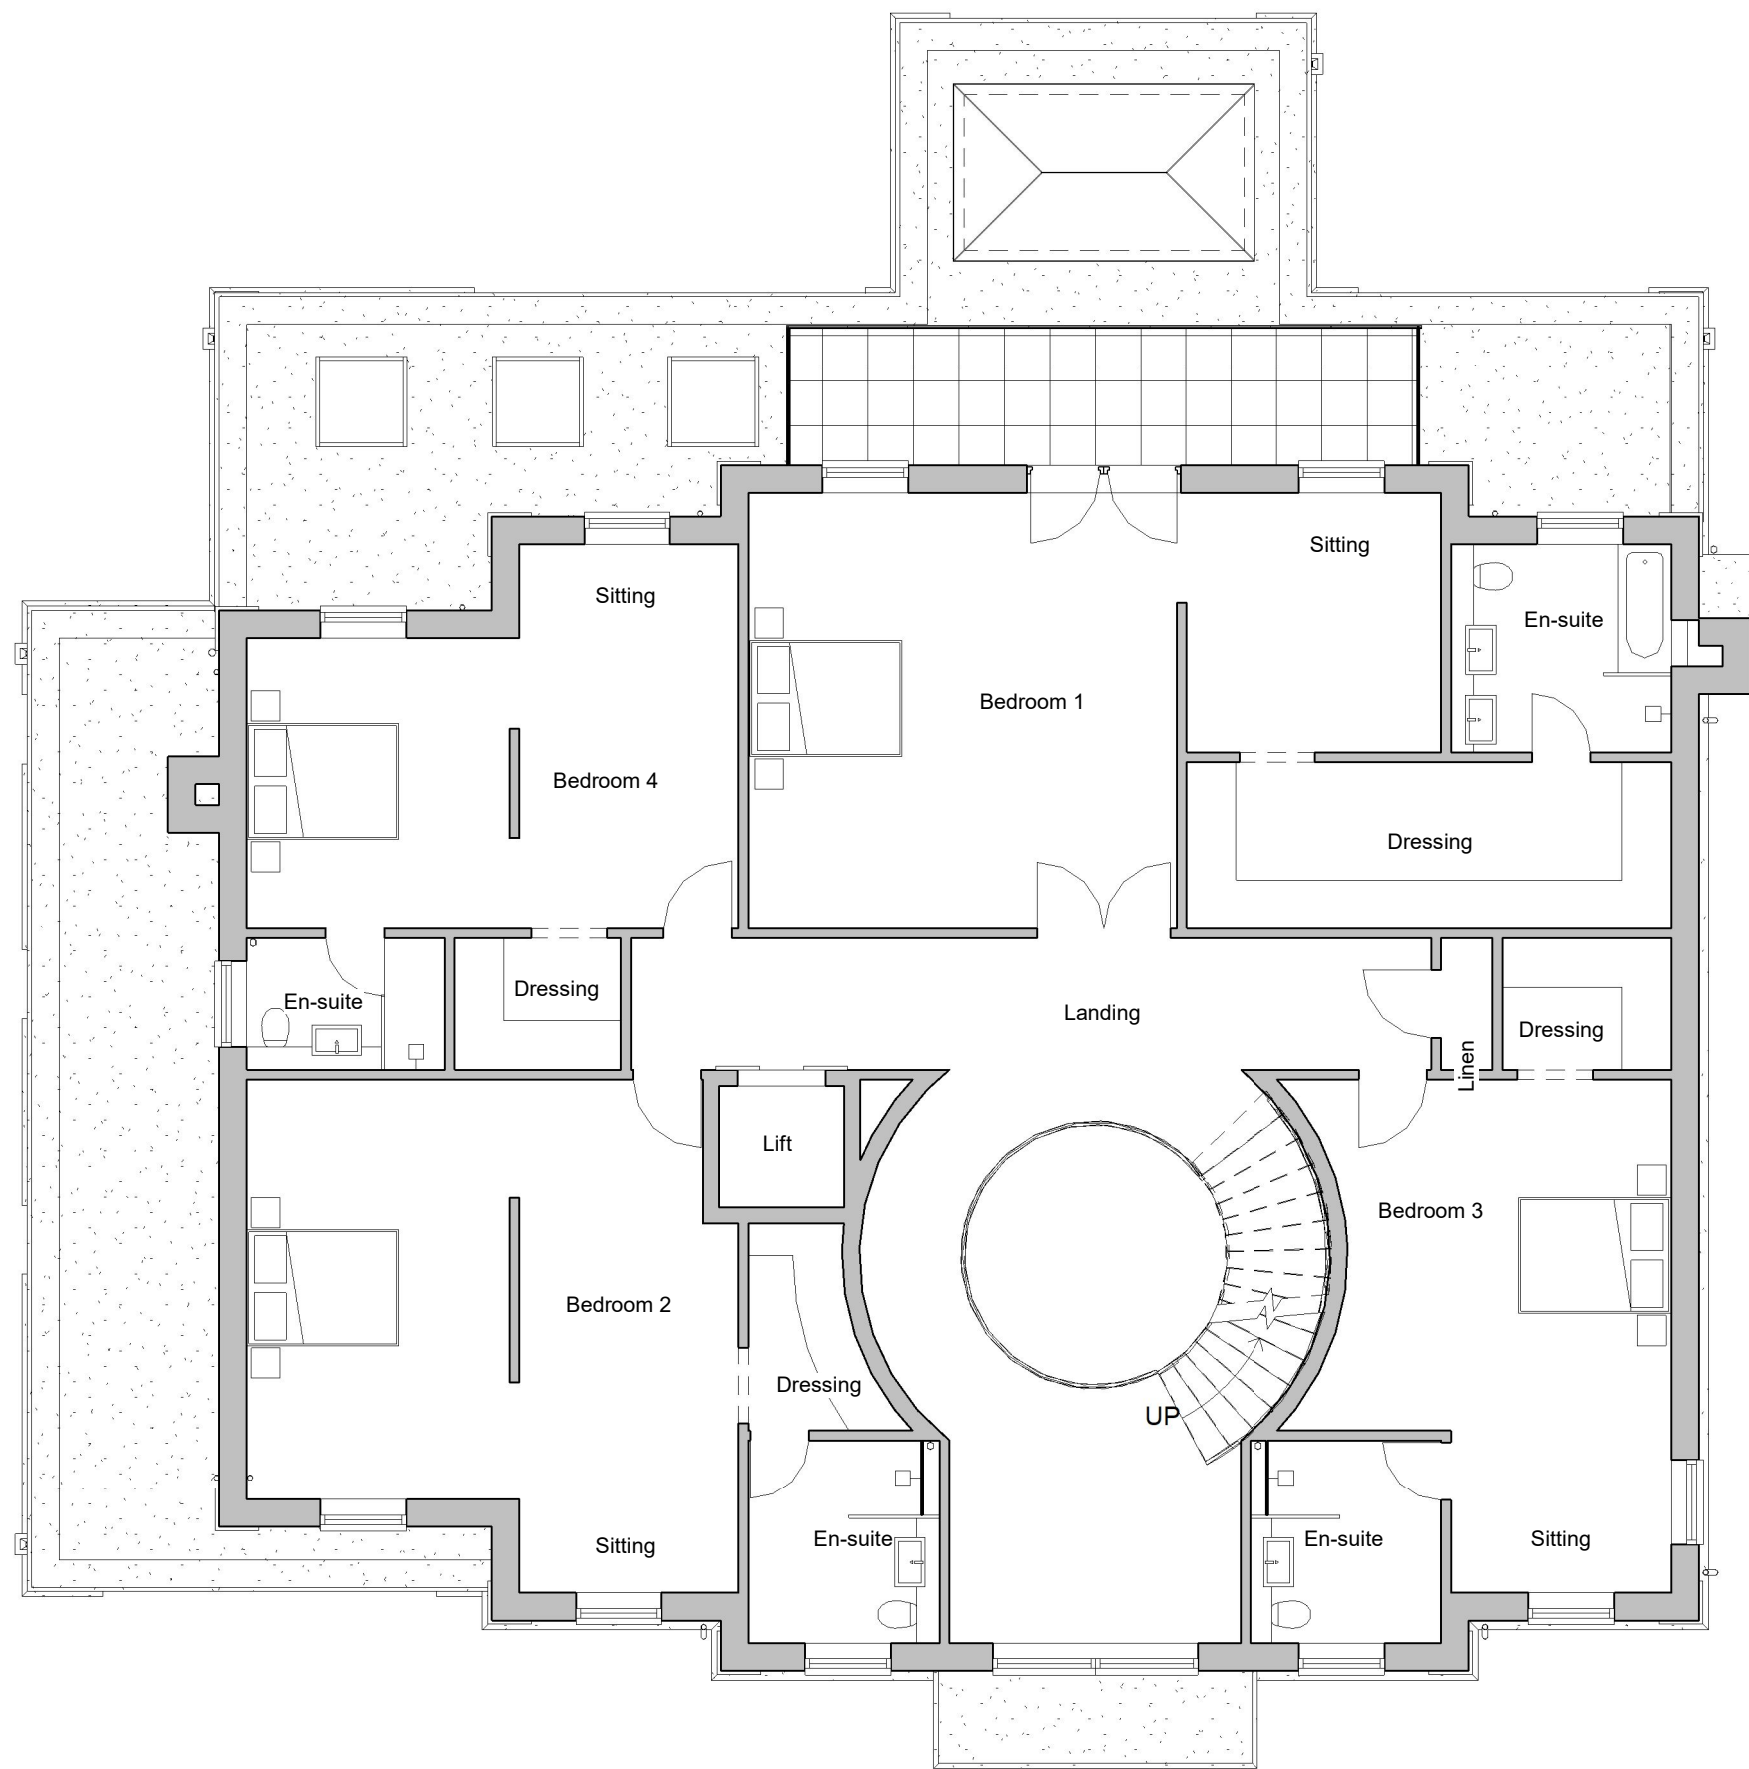

3 **Proposed - First floor**
1 : 100

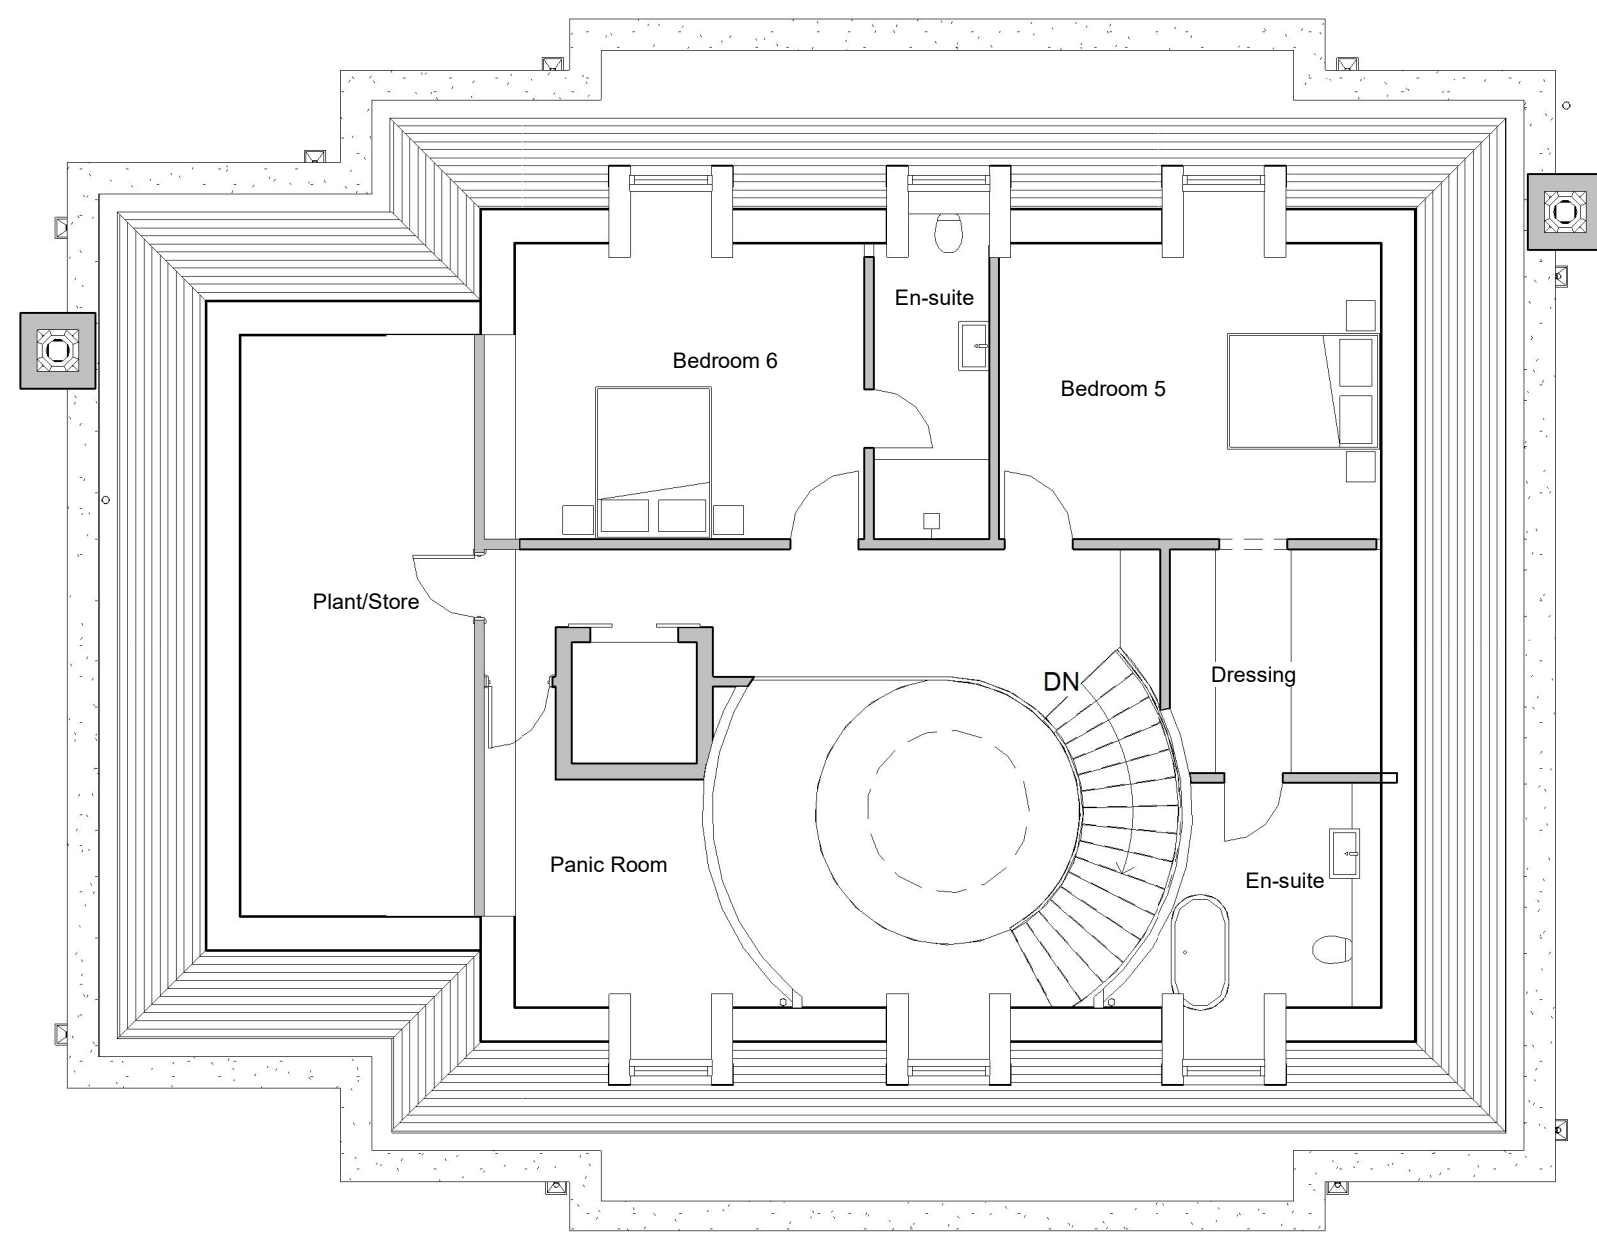

4 **Proposed - Second floor**
1 : 100

IMPORTANT NOTE:
THIS DRAWING IS INTENDED FOR THE LOCAL AUTHORITY BUILDING CONTROL DEPARTMENT TO HELP ILLUSTRATE COMPLIANCE TO THE BUILDING REGULATIONS. SHOULD THE BUILDER CHOOSE TO FOLLOW THE DRAWING, THEY ARE TO TAKE FULL RESPONSIBILITY FOR THE CONSTRUCTION OF THE BUILDING INCLUDING THE COMPLIANCE TO THE BUILDING REGULATIONS, WORKMANSHIP, LOCATIONS OF STEELS, FINAL DETAILS AND APPEARANCE OF THE BUILDING. DIMENSIONS, LEVELS AND EXISTING CONSTRUCTION MATERIALS ARE TO BE CHECKED ON SITE PRIOR TO THE CONSTRUCTION OF THE PROPOSED WORKS BY THE BUILDER.
ALL STRUCTURAL ALTERATIONS TO BE OVERSEEN BY A STRUCTURAL ENGINEER. REFER TO STRUCTURAL ENGINEER'S DETAILS FOR STEEL LOCATIONS AND SIZES.

Rev	Description	Date



FLUENT
ARCHITECTURAL DESIGN SERVICES

TEL: 0800 043 8838
E-MAIL: INFO@FLUENT-ADS.CO.UK
WEB: FLUENT-ADS.CO.UK

27 Links Way, Northwood

Proposed - Plans



Scale @ A1 1 : 100	Drawing number FLU.937.01
Date 10/20/21	Rev
Drawn by CJT	