


18 De Salis Road

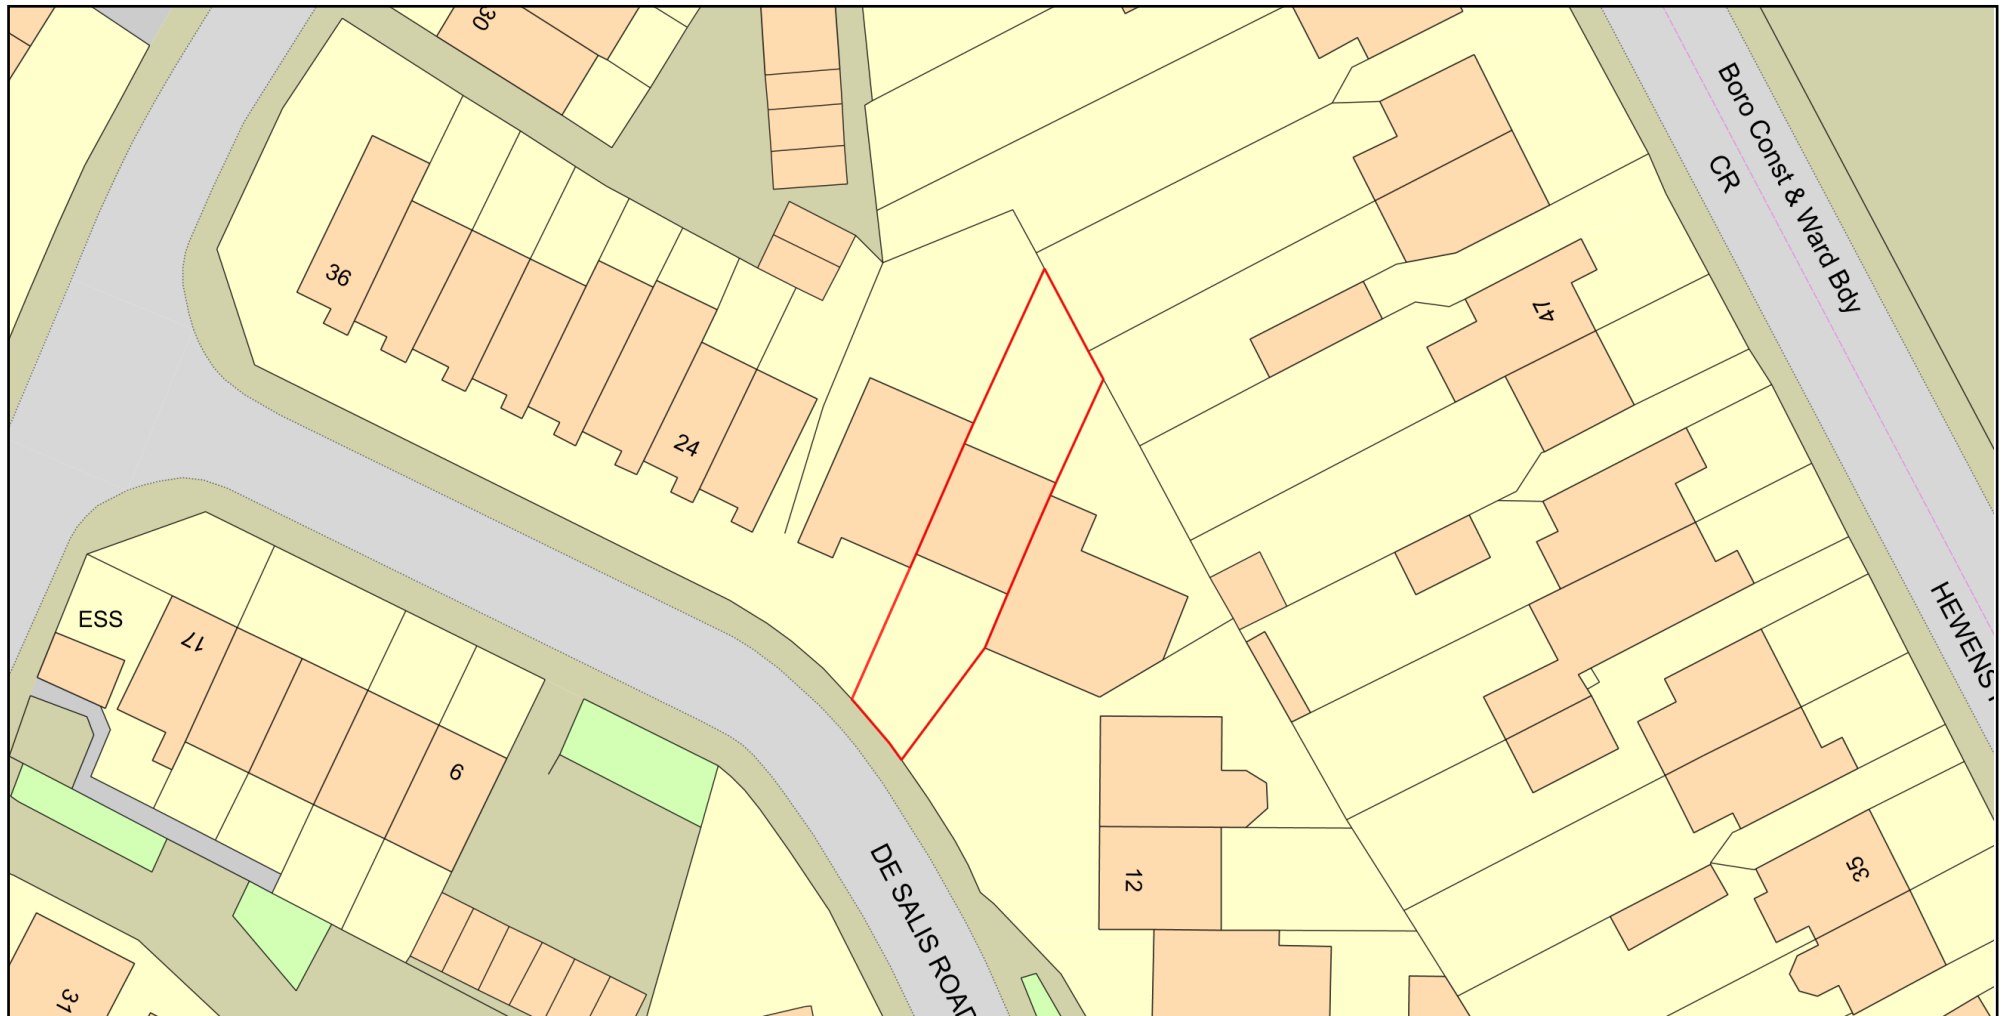

0 20
Metres



Plan Produced for: Planning Application

Date Produced: 17 Jun 2021

Plan Reference Number: TQRQM21168142925218

Scale: 1:500 @ A4

© Crown copyright and database rights 2021 OS 100042766

