



NOTES:
All construction to comply with all relevant and current building regulations.
For building regulation compliance please refer building regulation/ structural engineers drawing.
All Dimensions to be measured by contractor on site prior to construction. Not for construction.

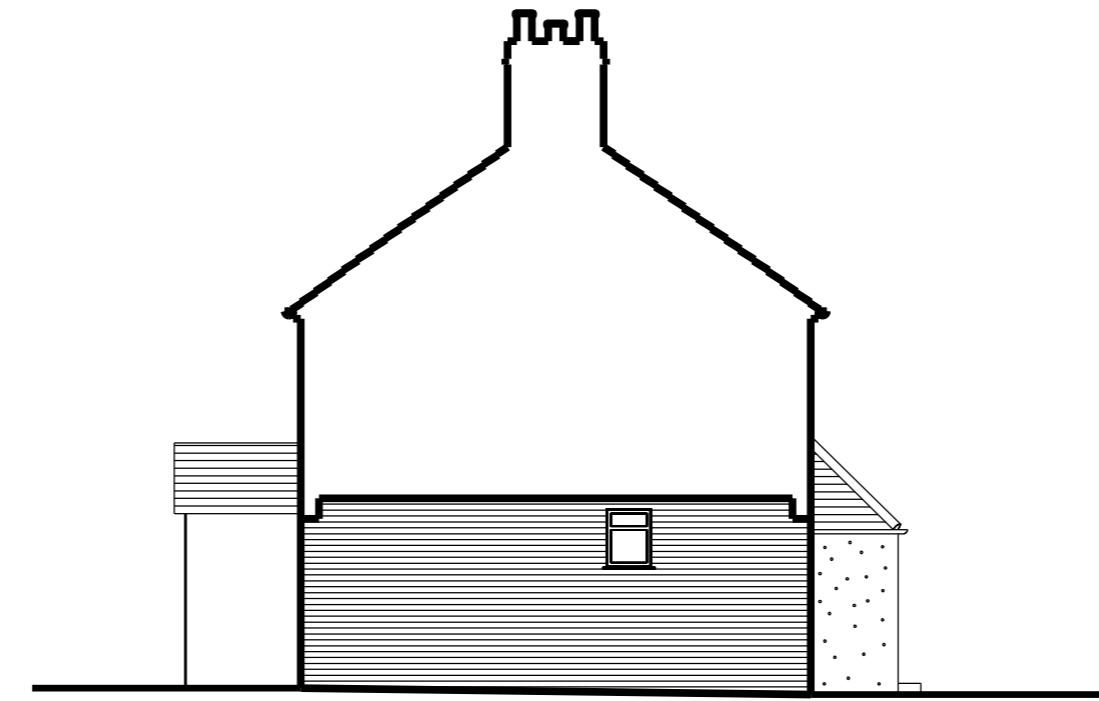

**01** EXISTING SIDE ELEVATION

SCALE 1:100

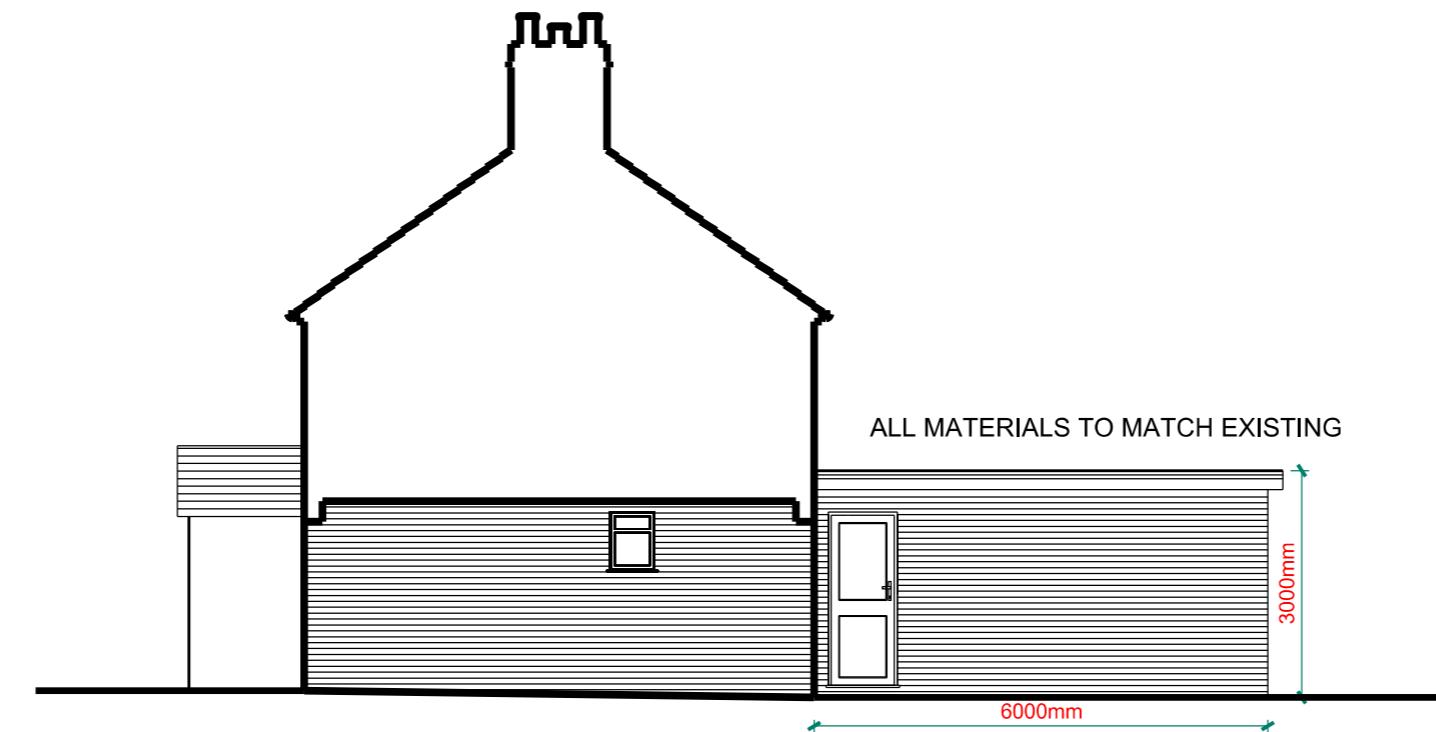

**02** PROPOSED SIDE ELEVATION

SCALE 1:100

0 1 2 3 4 5 6 7 8 9 10  
METRES

D1	23/11/2023	Planning
REV.	DATE	REASON FOR ISSUE
<b>FAÇADE DESIGN STUDIO</b>		
Boundary House Cricket Field Road Uxbridge UB8 1QG www.facadesign.co.uk info@facadesign.co.uk t +44 (0) 7438294487		
Project Address: 26 West Walk HAYS UB3 3JH		
Project Number: RDK 231123 Description: Ground floor rear extension		
SCALE: 1:100@A3		
<b>WWK1004</b>		