




Revision _____ Date _____

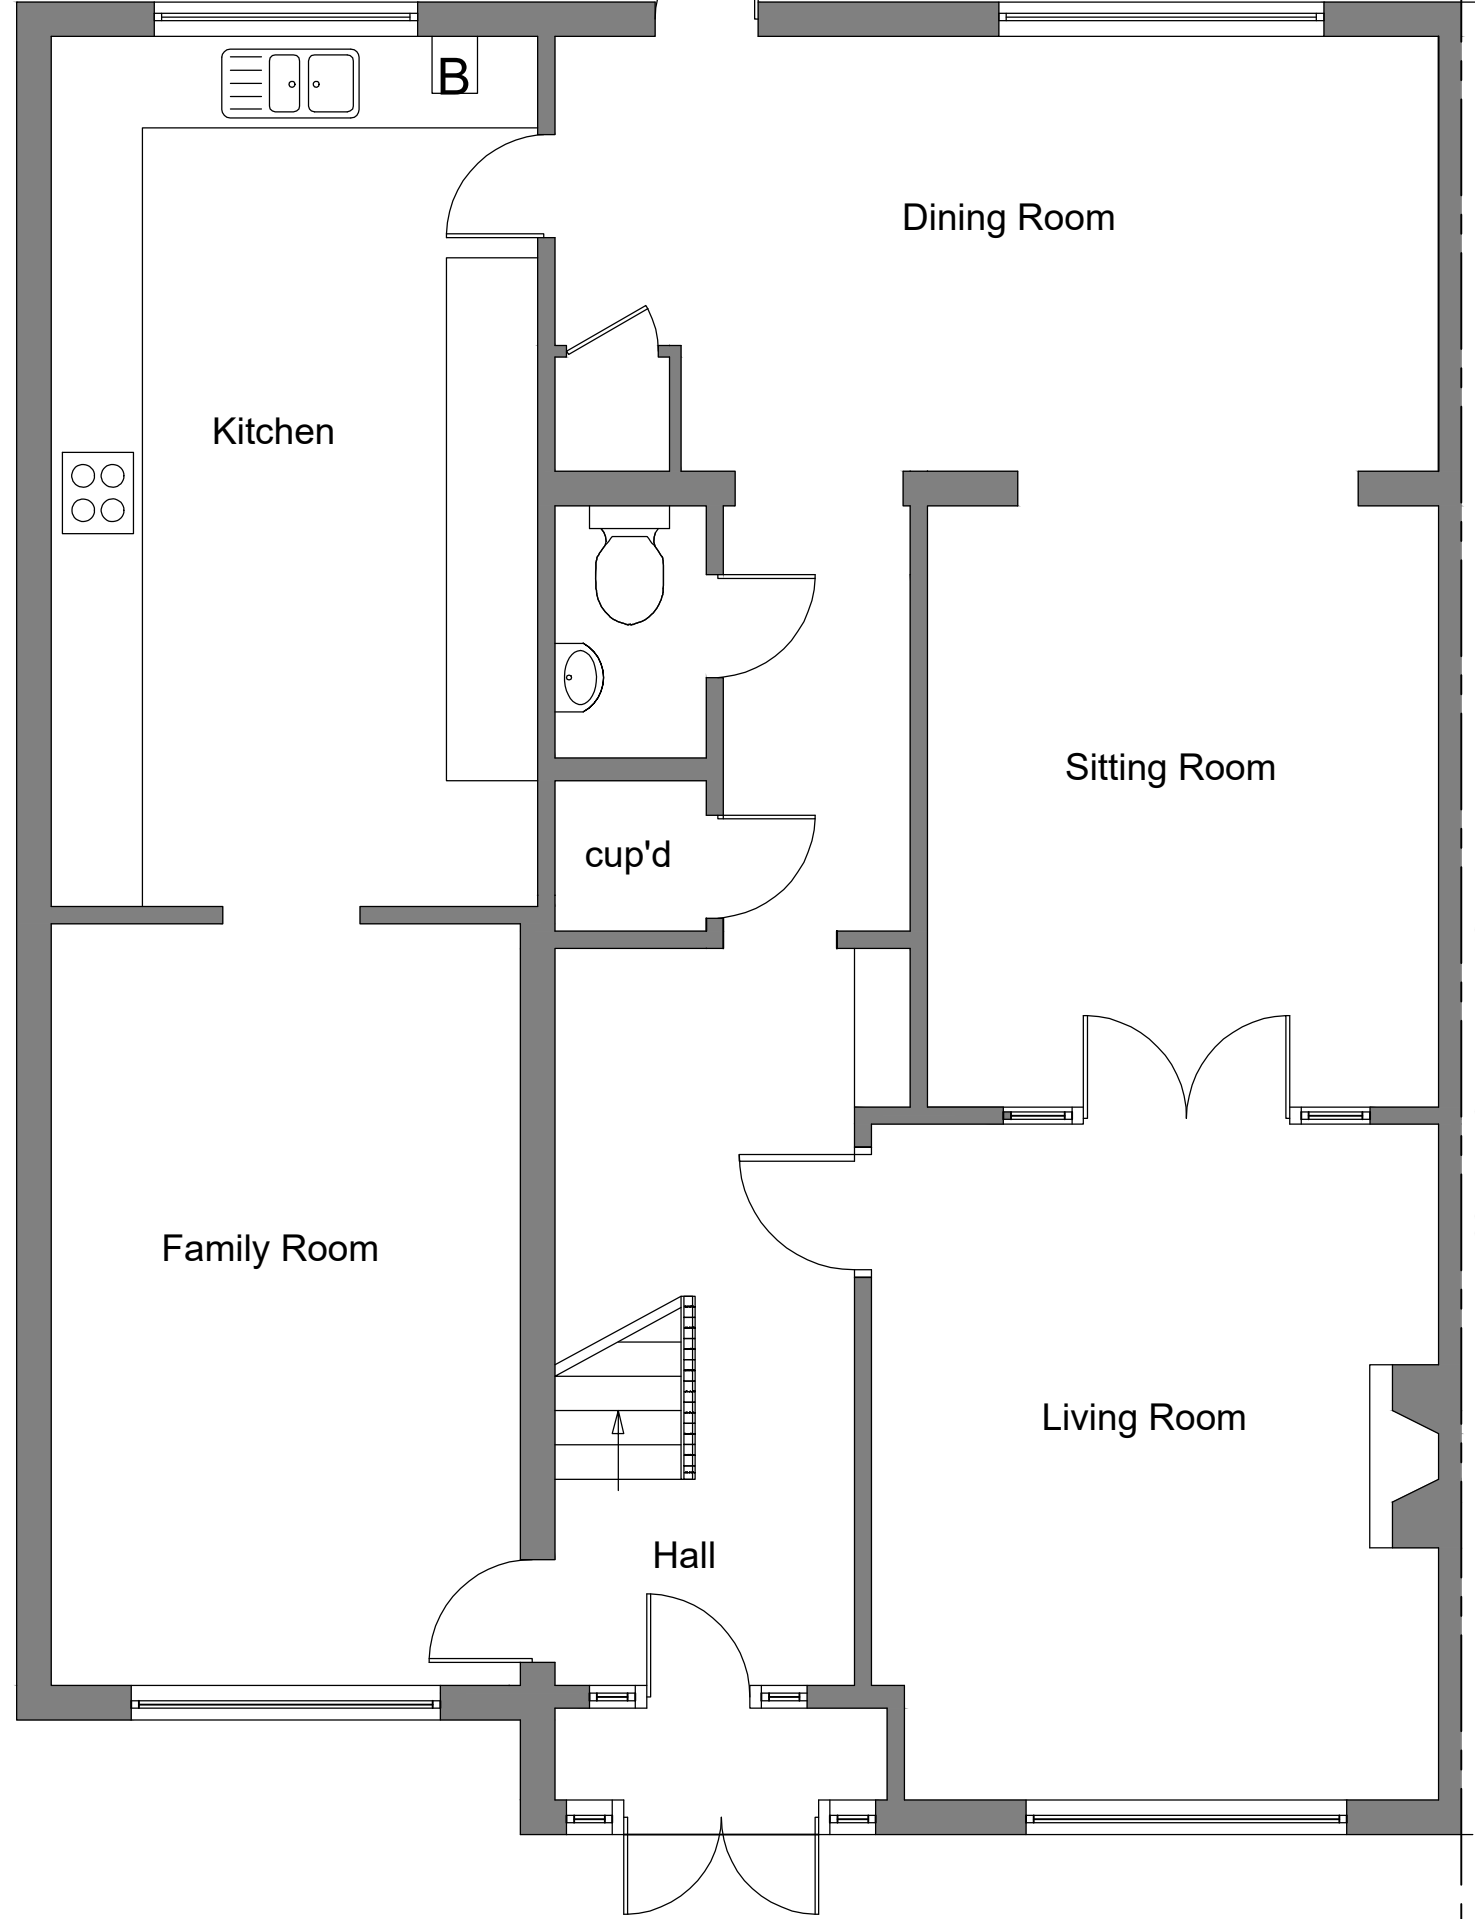



Existing Ground Floor

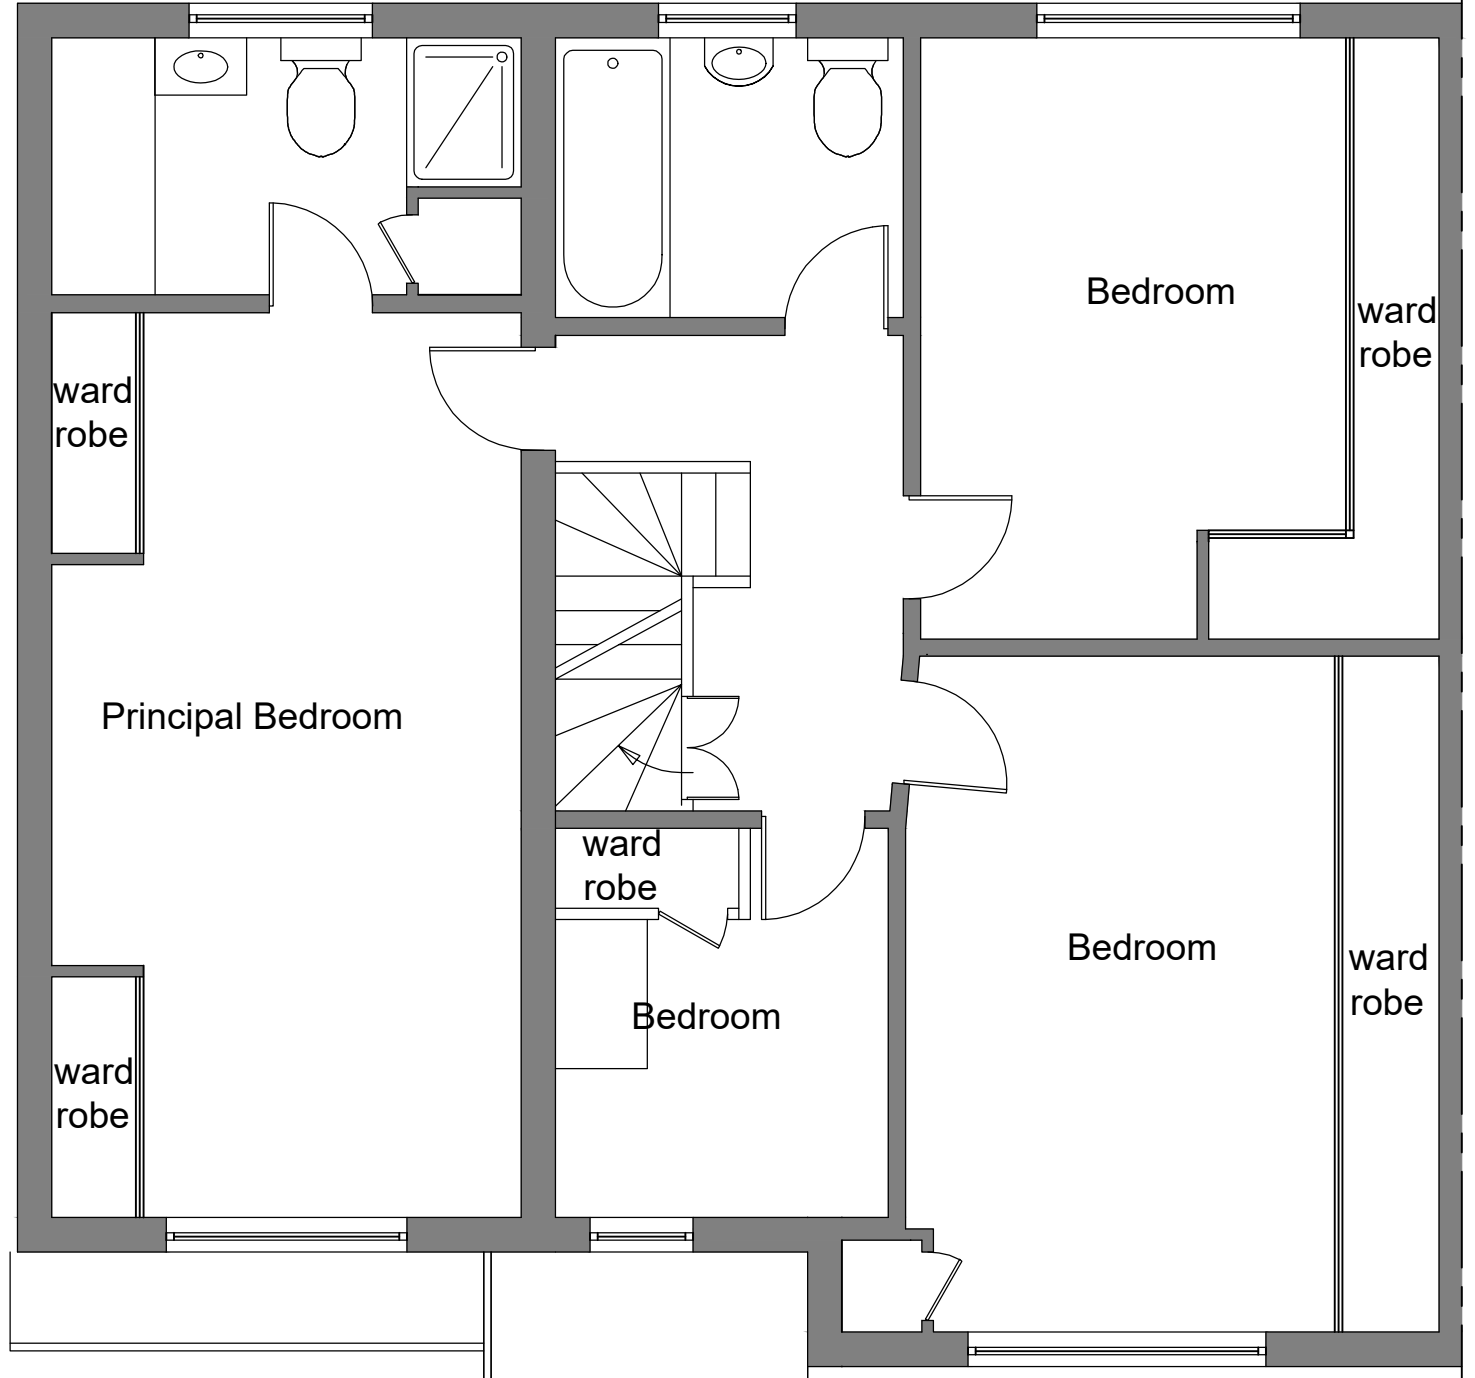

Existing First Floor

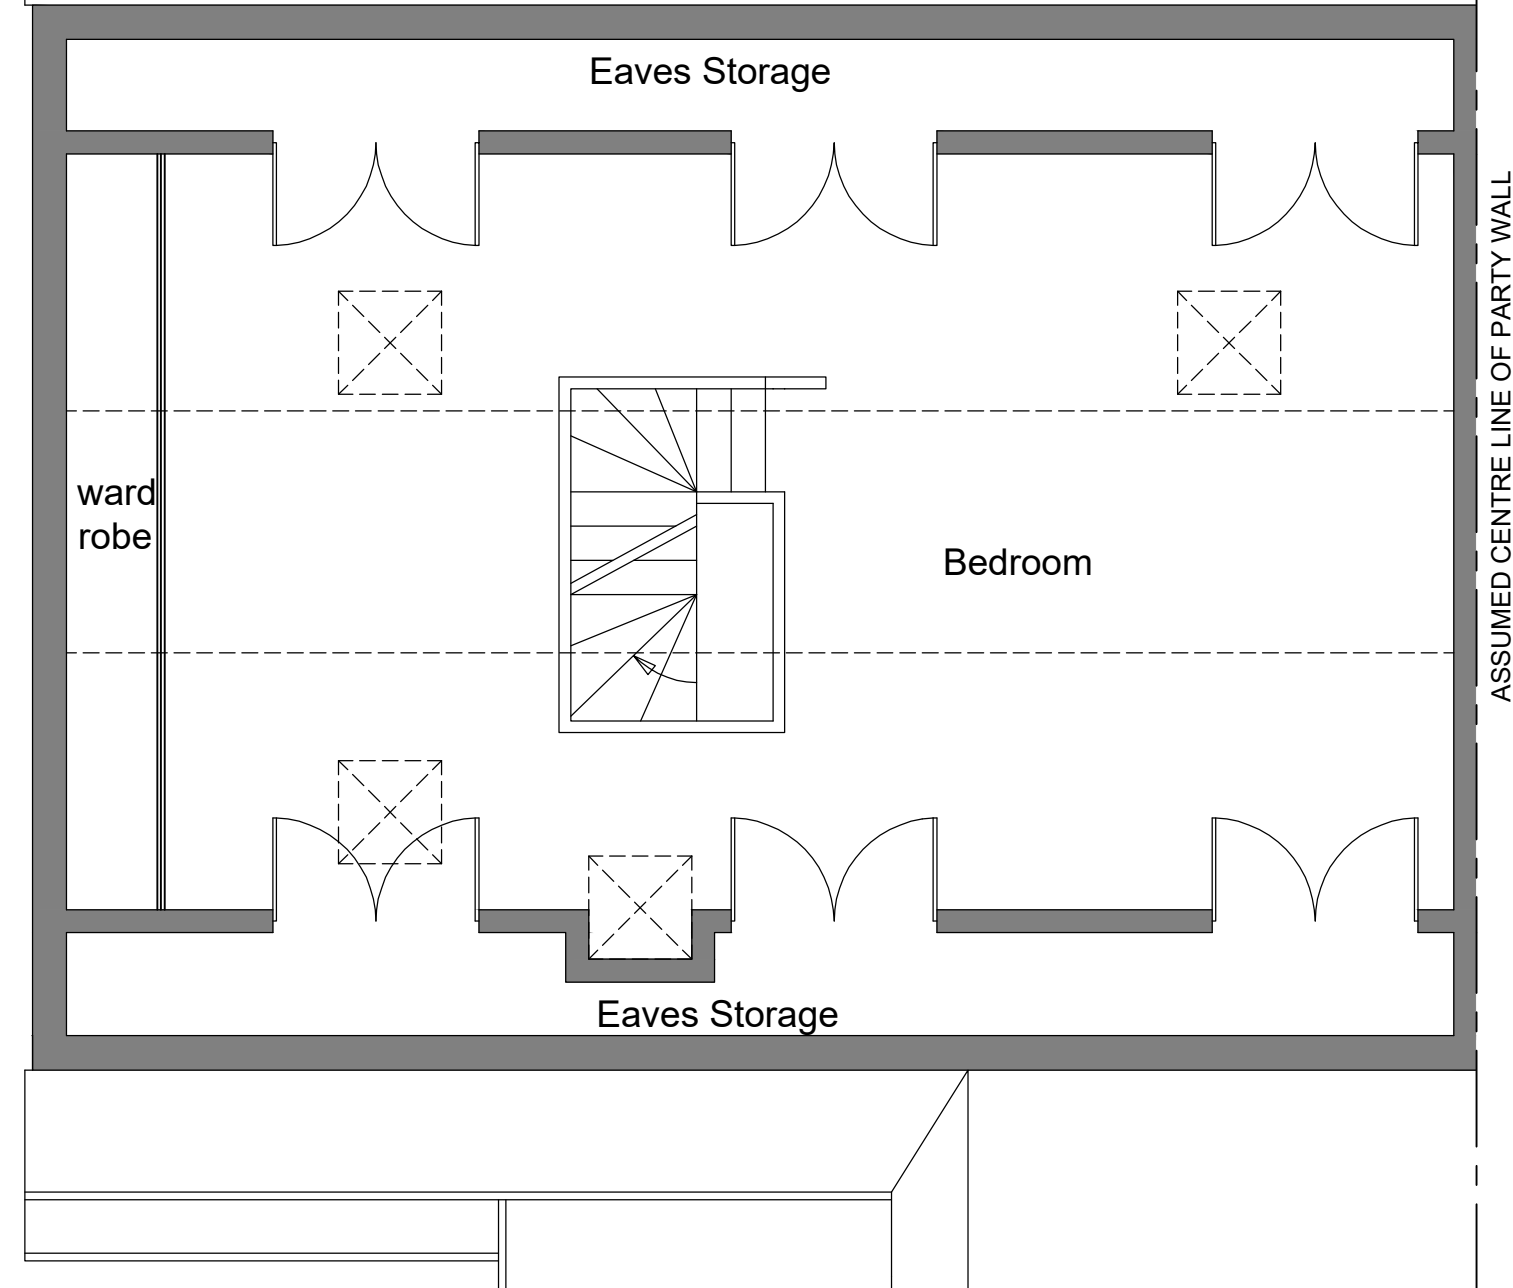

Existing Second Floor

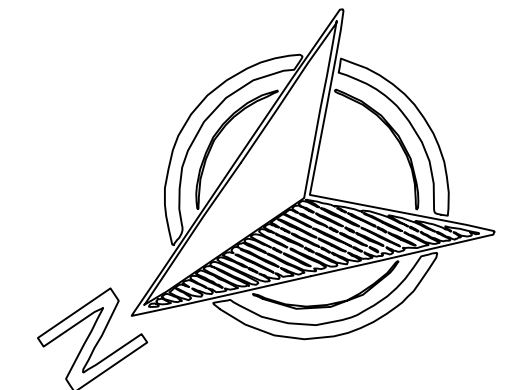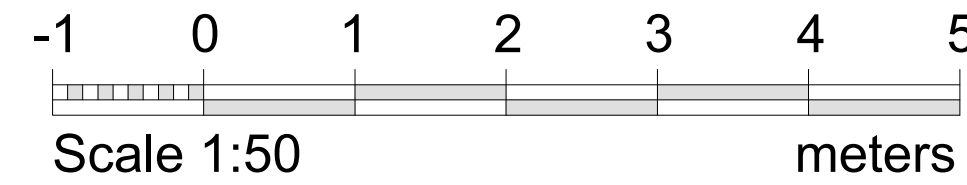

BUCKMASTERBATCUP
Architects Ltd.

Co-Living supported developments ltd

PROJECT TITLE:
78 Church Rd, Hayes, UB3 2LS
Change of Use From a Single Family Dwelling Class C3a
to a 6 Bed Class C3b

RAWING TITLE:
Existing Plans

CALE: 1:50 @ AI	DATE: August 2024
-----------------	-------------------

SWANSEA	LONDON
10 Walter Road	One Kingdom Street
Swansea, SA1 4QA	Paddington Central
- 01792 466060	London, W2 6BD
- 01792 644646	
www.bbarch.co.uk	
fo@bbarch.co.uk	


955.P.02

3BA 955.P.02