
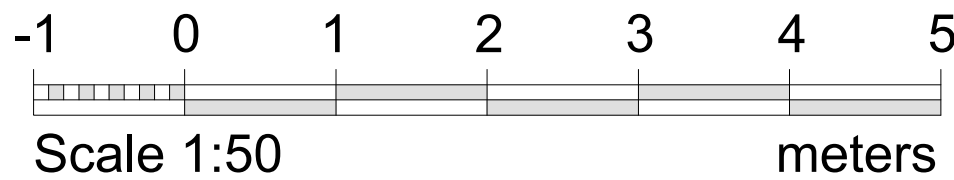
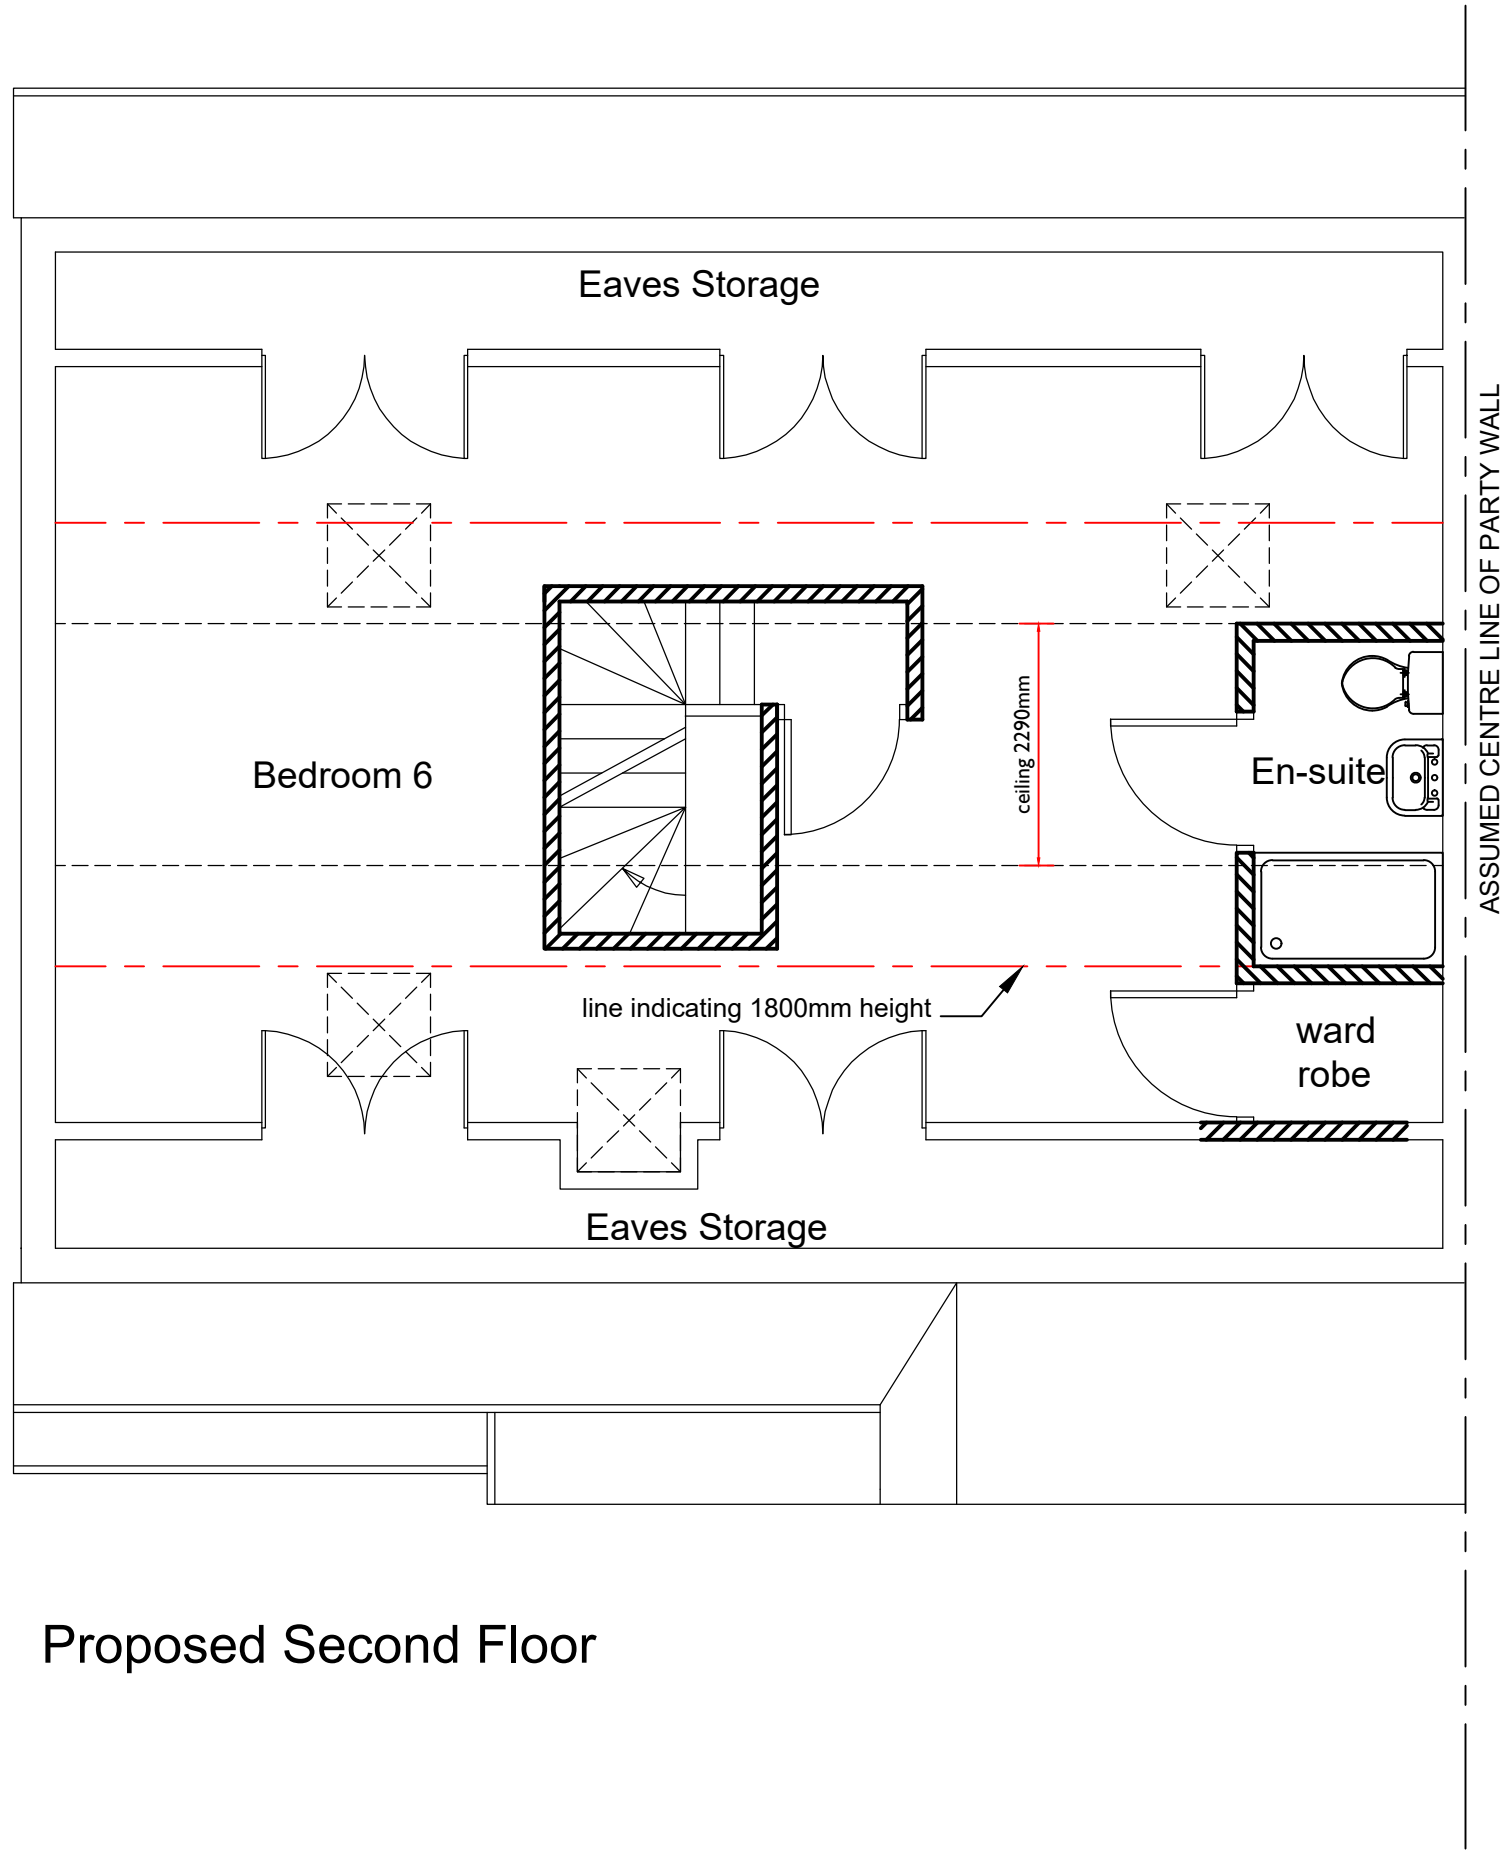
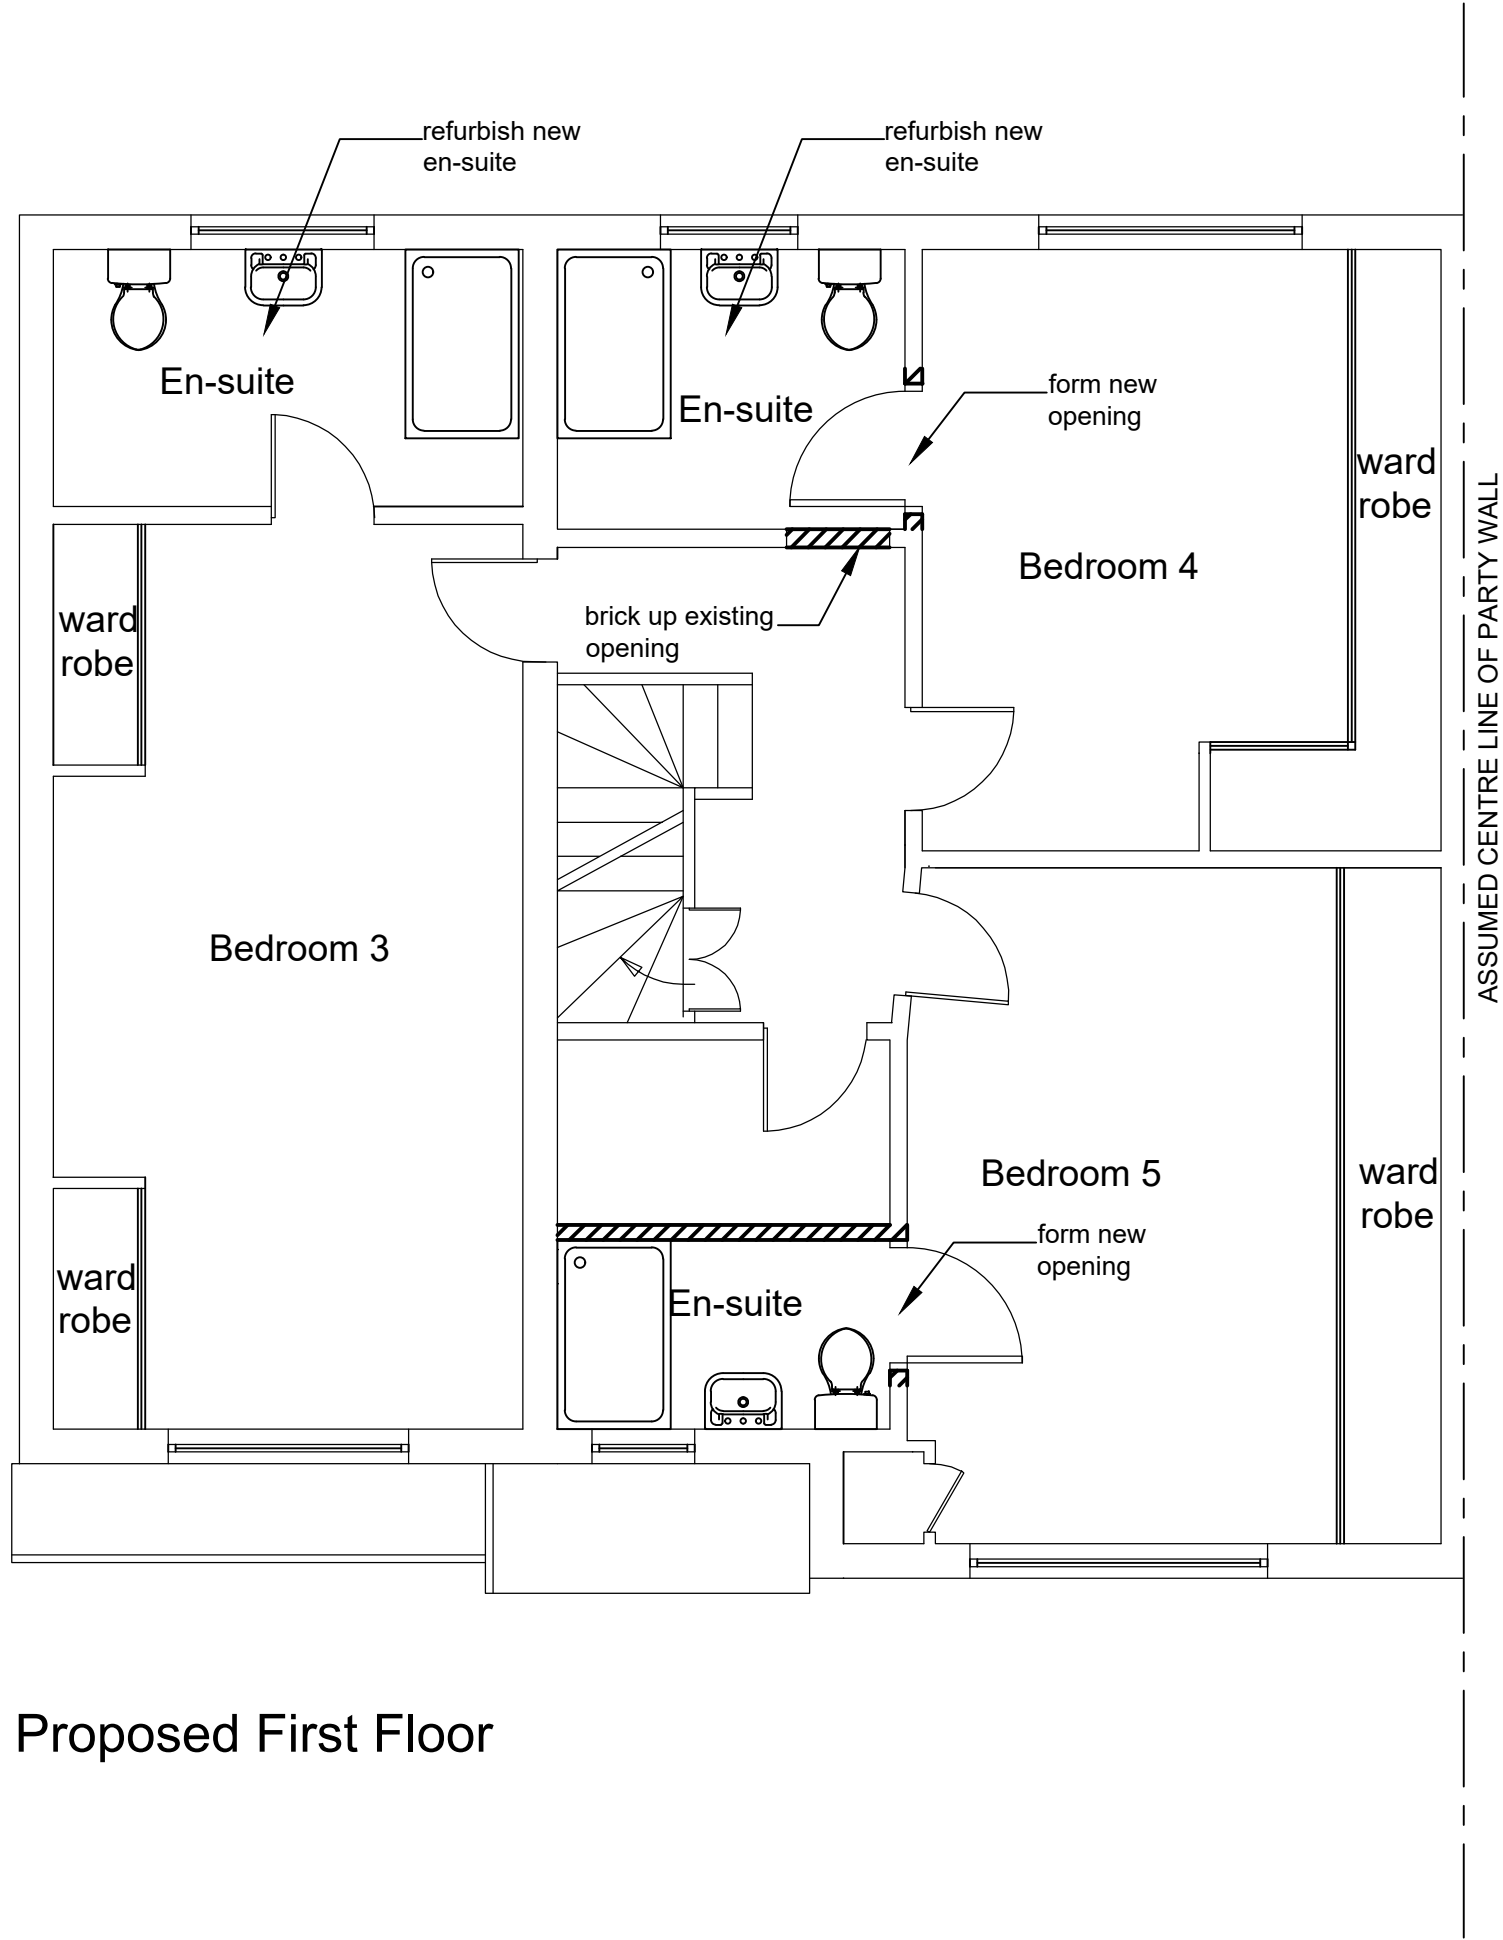


AMENDMENTS:	
Revision	Date

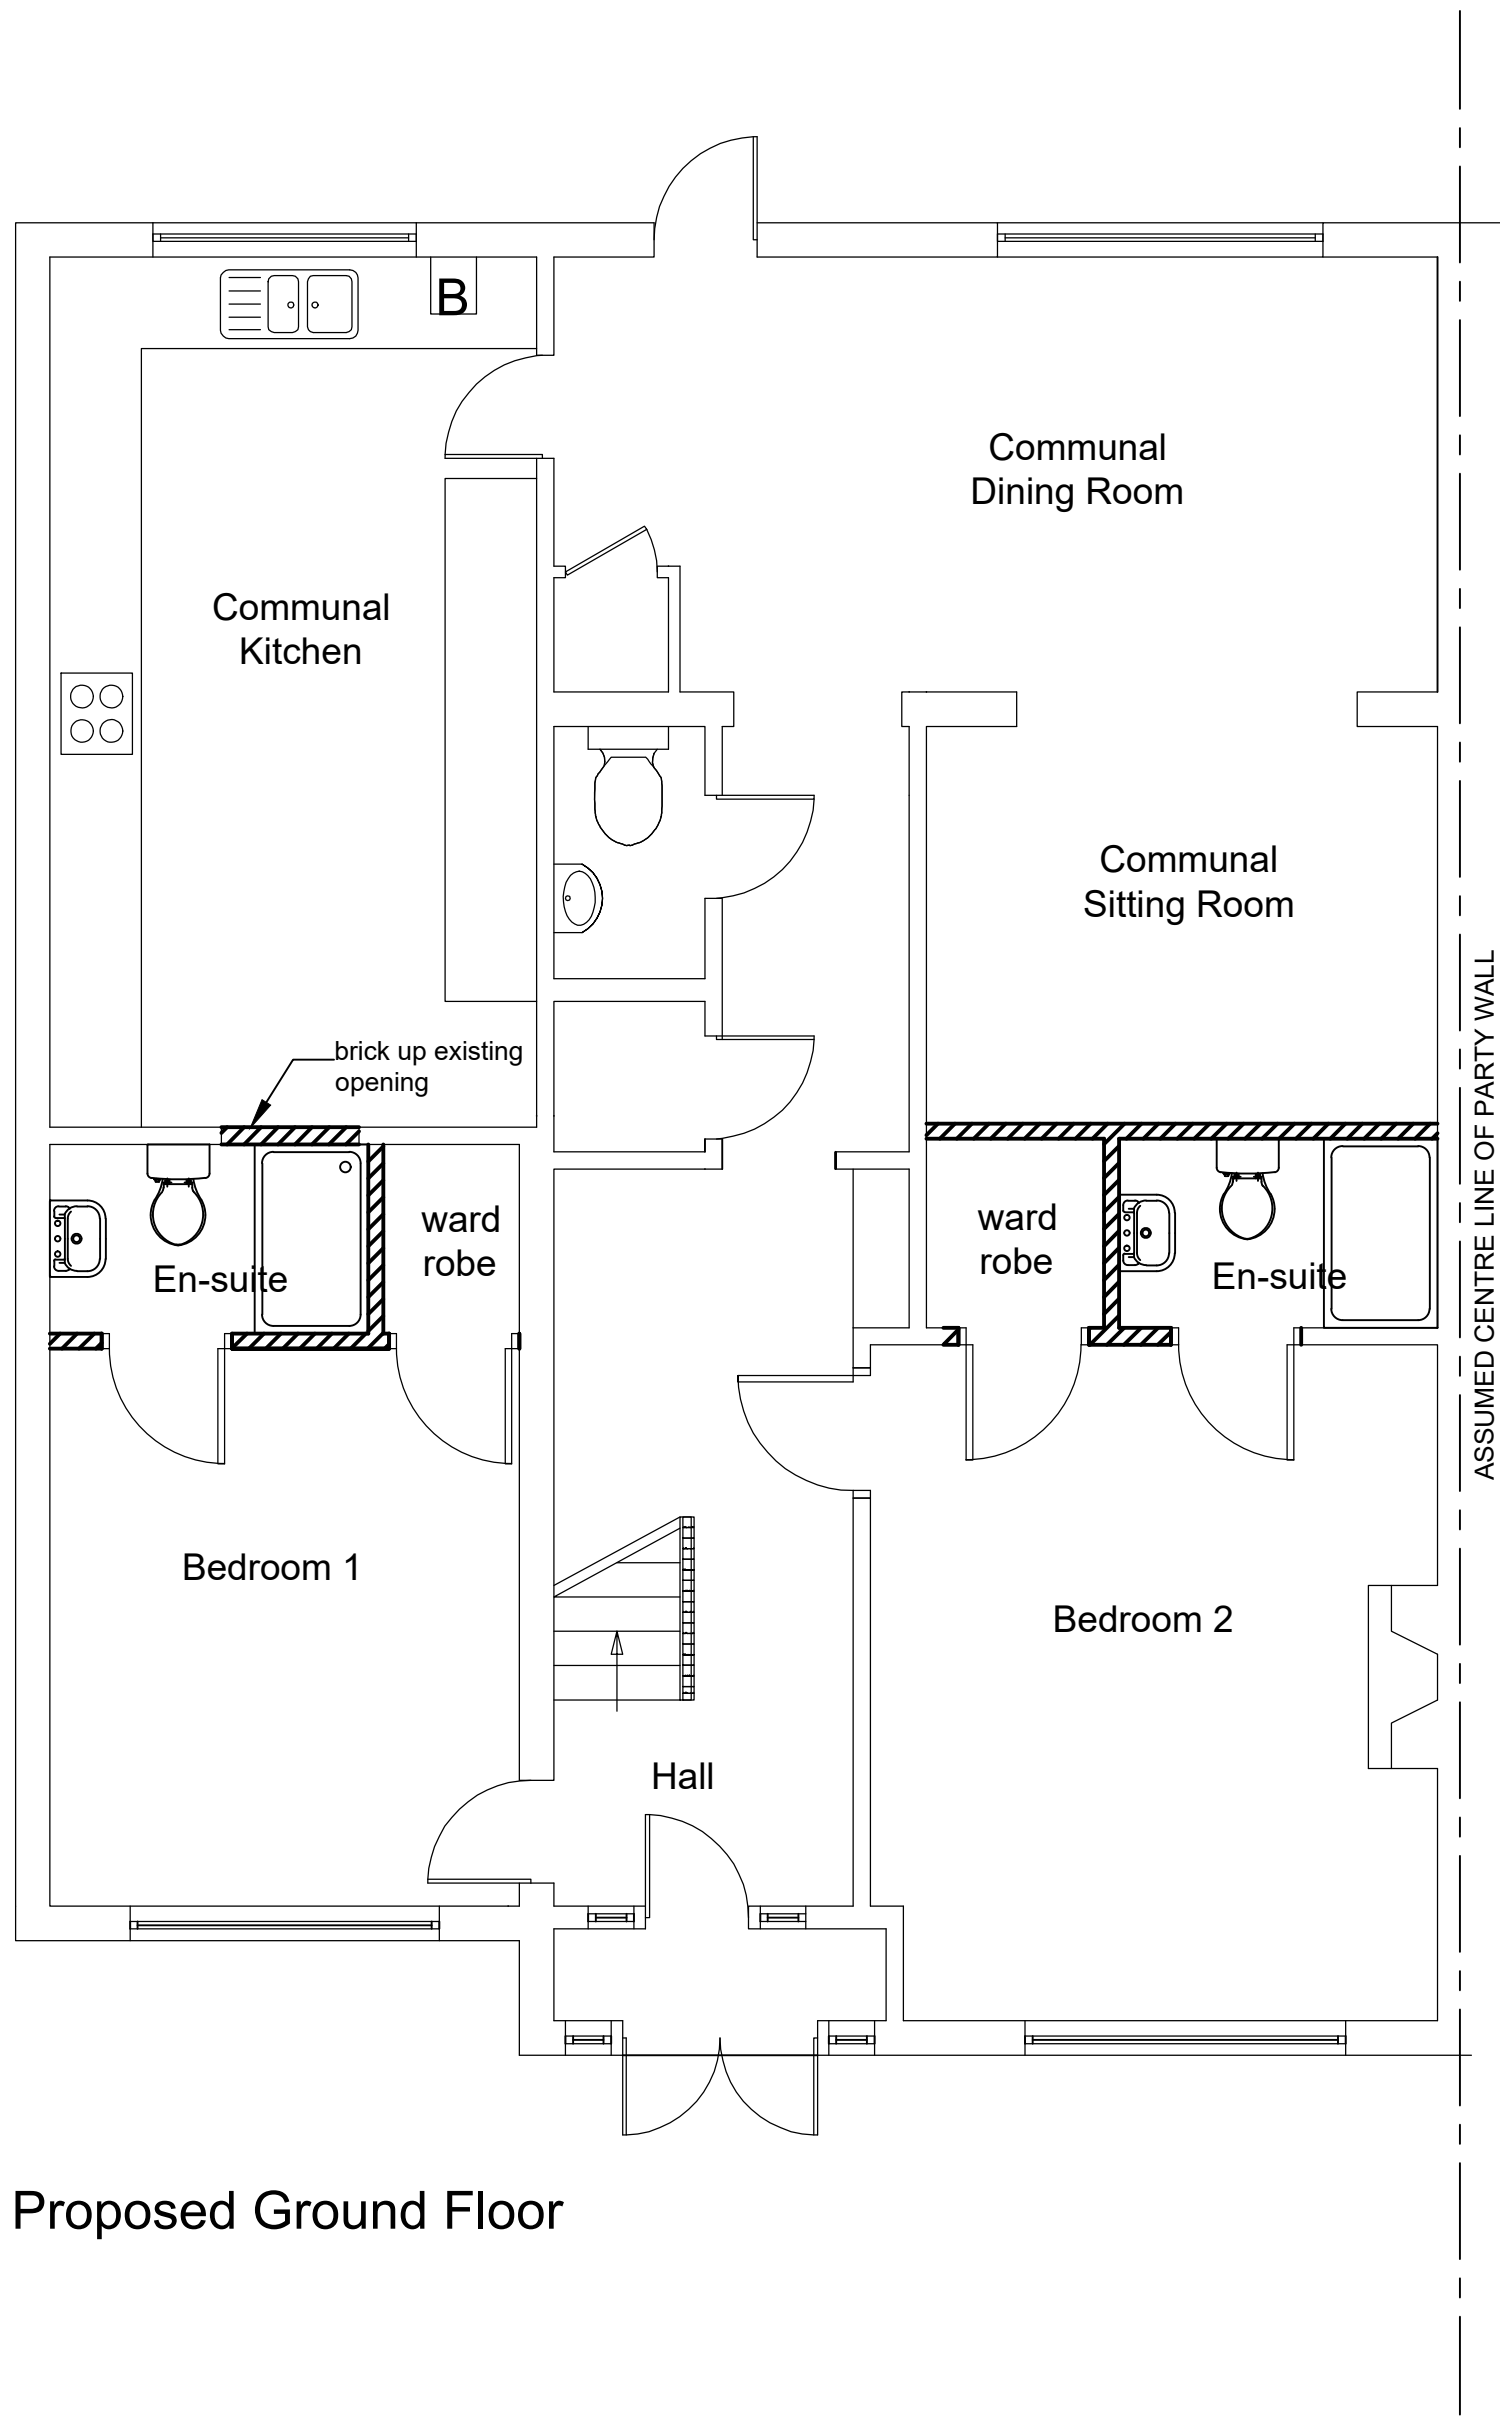

BUCKMASTERBATCUP
Architects Ltd.

CLIENT:
Co-Living supported developments ltd
PROJECT TITLE:
178 Church Rd, Hayes, UB3 2LS
Change of Use From a Single Family Dwelling Class C3a
to a 6 Bed Class C3b

DRAWING TITLE:
Proposed Plans

SCALE: 1:50 @ A1 DATE: August 2024

SWANSEA 70 Water Road Swansea, SA1 4QA T - 01792 466060 F - 01792 644646 www.bbarch.co.uk info@bbarch.co.uk	LONDON One Kingdom Street Paddington Central London, W2 6BD BBA 955.P.03
--	--