
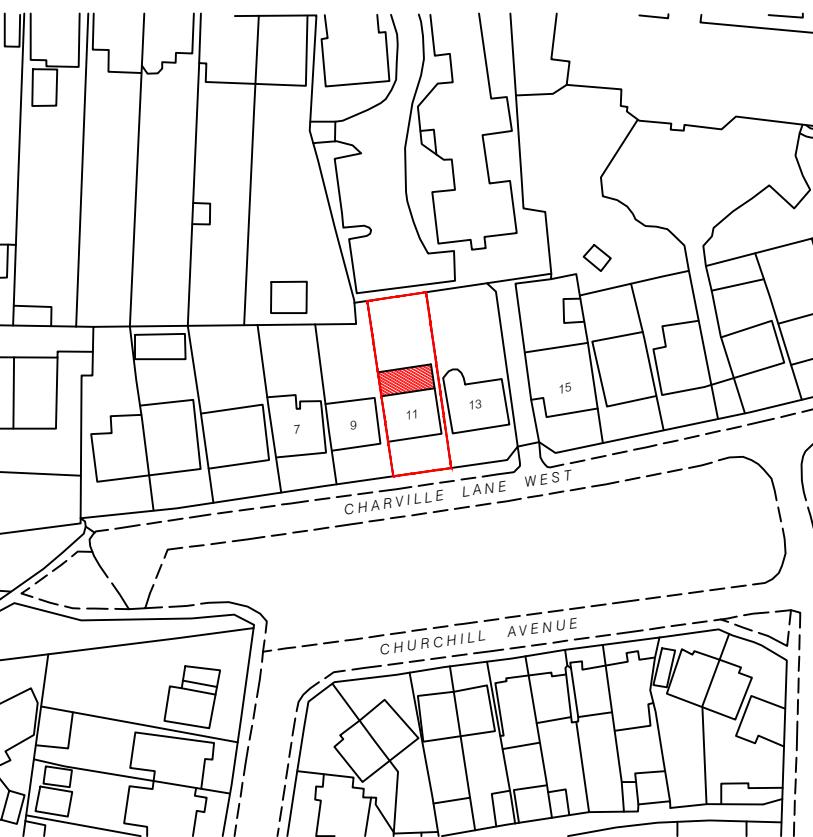


NOTES
 THIS DRAWING IS FOR PLANNING USE ONLY,
 STRUCTURE AND BUILDING CONTROL
 APPROVAL IS REQUIRED BEFORE
 COMMENCEMENT OF ANY BUILDING
 WORKS. DO NOT REPRODUCE THIS
 DRAWING WITHOUT PERMISSION, THIS
 DRAWING IS SUBJECT TO COPYRIGHT .

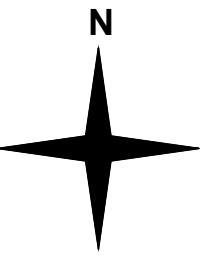

Express Plans

Suite 12, 29 Belmont Road, Uxbridge, UB8 1QS
 Tel: 07375 455206 Email: info@expressplans.co.uk

Client	Mr. K. Singh & Mrs. S. Kalra 11 Charville Lane West Uxbridge UB10 0BY		
Drawing Title	LOCATION PLAN		
Scale	1:1250	Date	19/04/2023
Drawing Number	D09		

1:1250
 Scale 1:1250 25m 0 25m 50m 75m 100m 125m