


Note: This Drawing is for planning purpose and should not be used for construction.
All dimensions should be confirmed on site and any deviation should be reported back to designer.

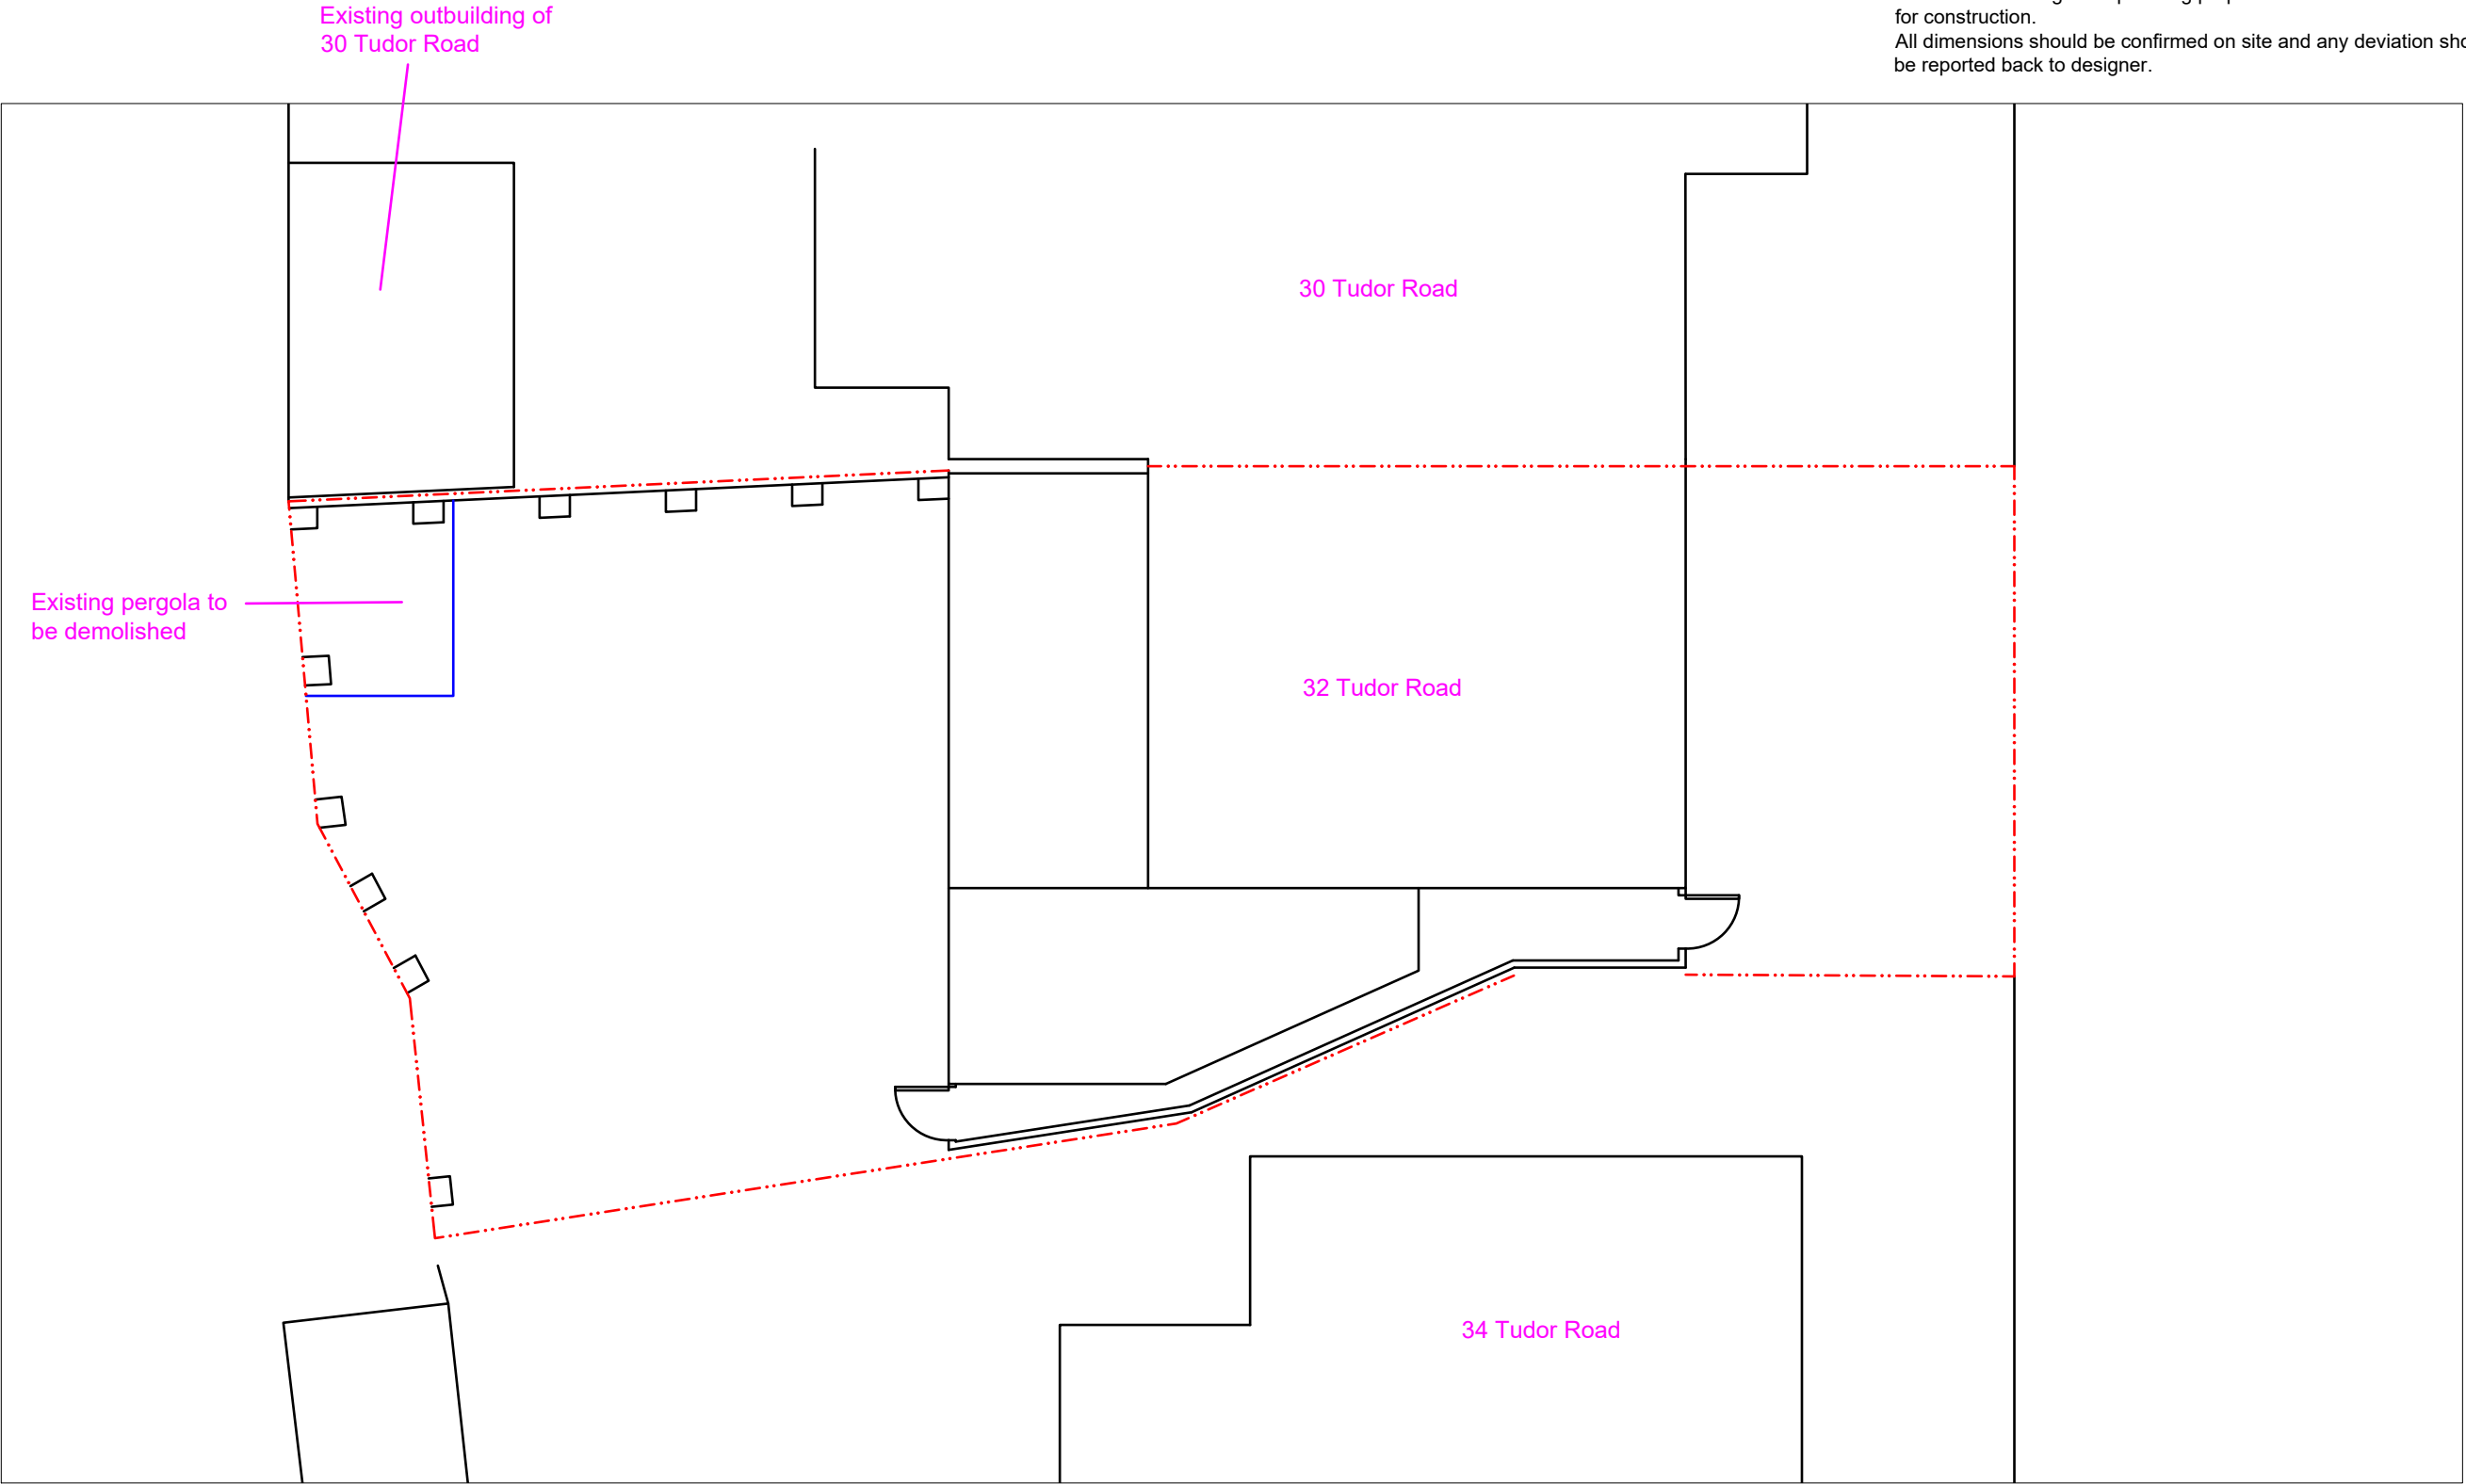

Existing Ground Floor

Proposed Development:

Granny Annexe

Site Address:

32 Tudor Road
Hayes
UB3 2QB

Revisions:

Rev	Date	Description
A	31/03/2025	


Drawing Description:

Existing Ground Floor

Drawing No:

ART/2025/GA32TR/EL

Scale: 1:100
Paper Size: A3
Sheet No: 1 of 4

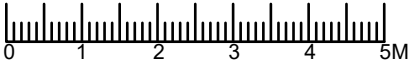

ART CONSULTANTS (UK) LTD
113 LONG LANE
STANWELL
TW19 7AL
M:07960071377
E: ARTCONSULTANTSUK@GMAIL.COM