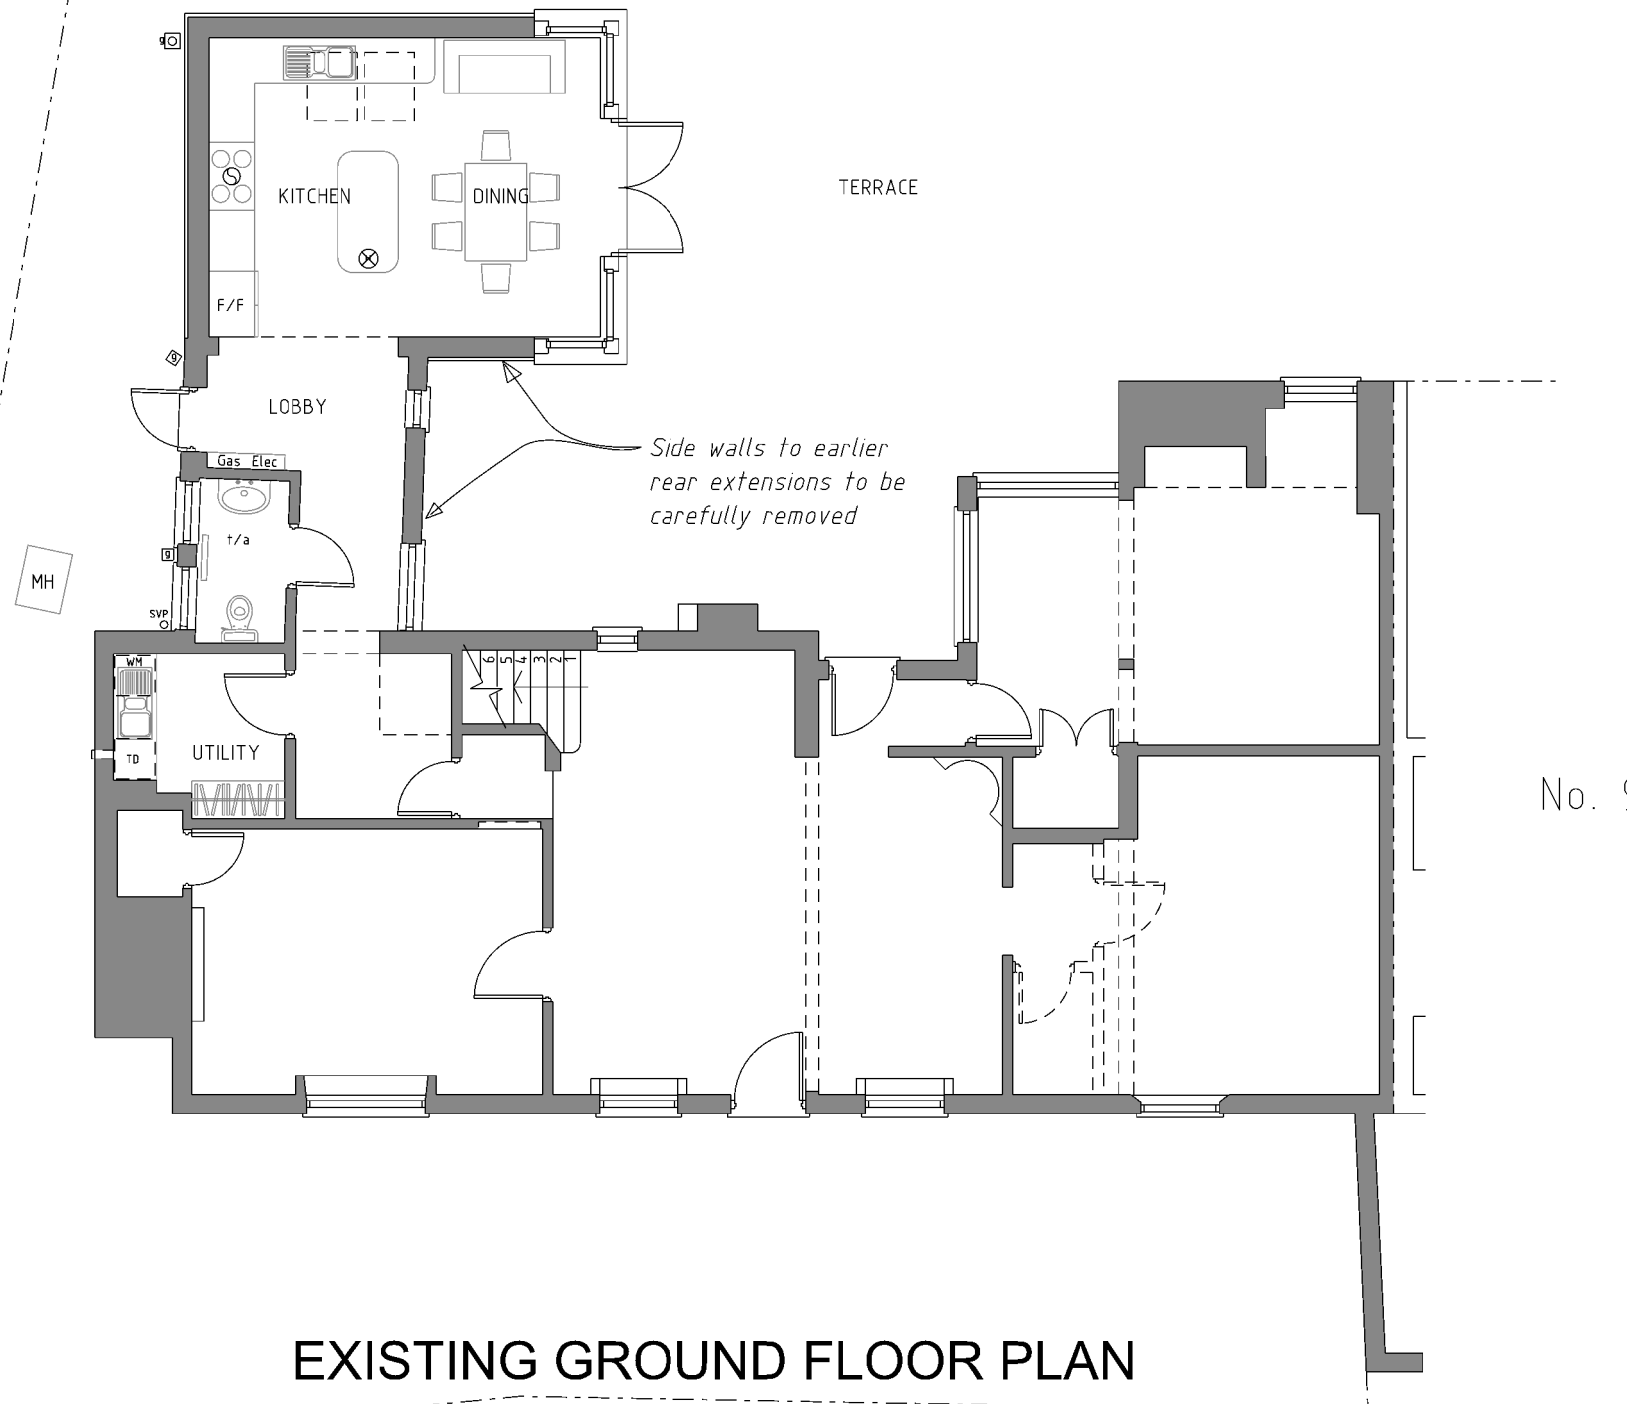


7 Bury Street

7 BURY STREET, RUISLIP MIDDLESEX, HA4 7SX			
FOR MR & MRS SILVER			
PROPOSED INFILL REAR EXTENSION EXISTING GROUNDS FLOOR PLAN			
1:100@A3	APR '24	DRAWN	INSPECTED
SHR3	02	-	
BLACKWOOD - ARCHITECTS 3 Carrera House Gatehouse Close Aylesbury HP19 8DP Tel: 01296 399959			