




FRONT/ STREET ELEVATION (unchanged)

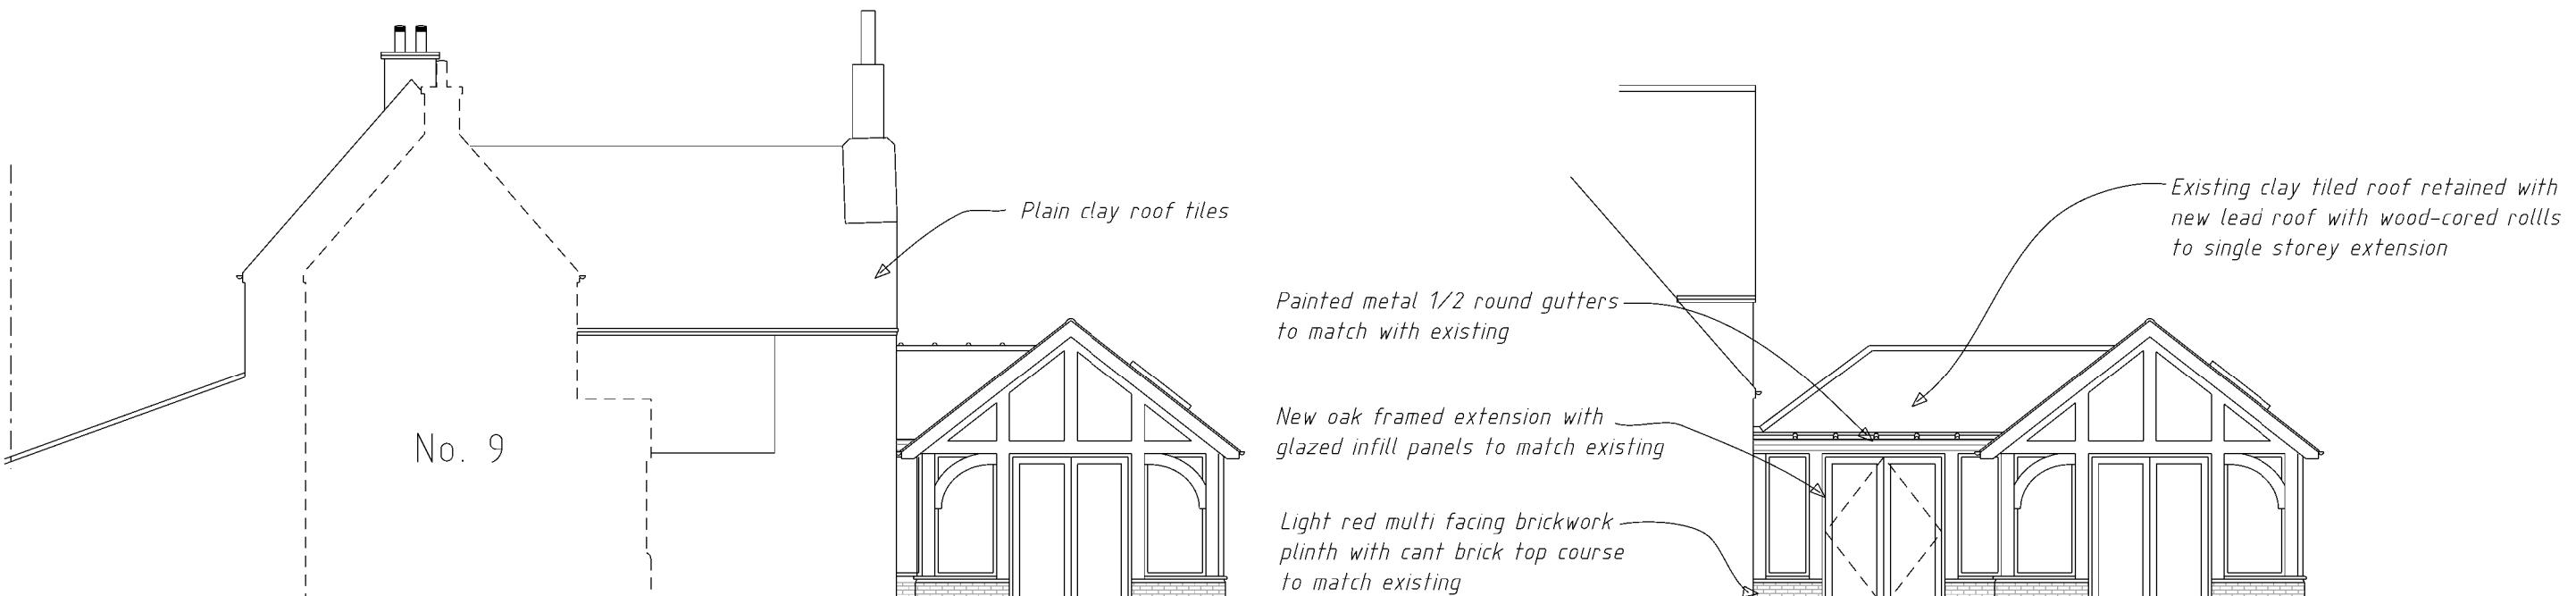

PROPOSED SIDE(N) ELEVATION

PROPOSED EXTENSION SIDE(N) ELEVATION

SCALE 1:100 @A3


Rev A 4-6-24 Extension roof amended following
comments from Conservation Officer

7 Bury Street

7 BURY STREET, RUISLIP MIDDLESEX, HA4 7SX		
FOR MR & MRS SILVER		
PROPOSED INFILL REAR EXTENSION PROPOSED ELEVATIONS 1 OF 2		
1:100@A3	APR '24	DRAWN INSPECTED
SHR3	08	A
BLACKWOOD - ARCHITECTS 3 Carrera House Gatehouse Close Aylesbury HP19 8DP		