




EXISTING FRONT/ STREET ELEVATION

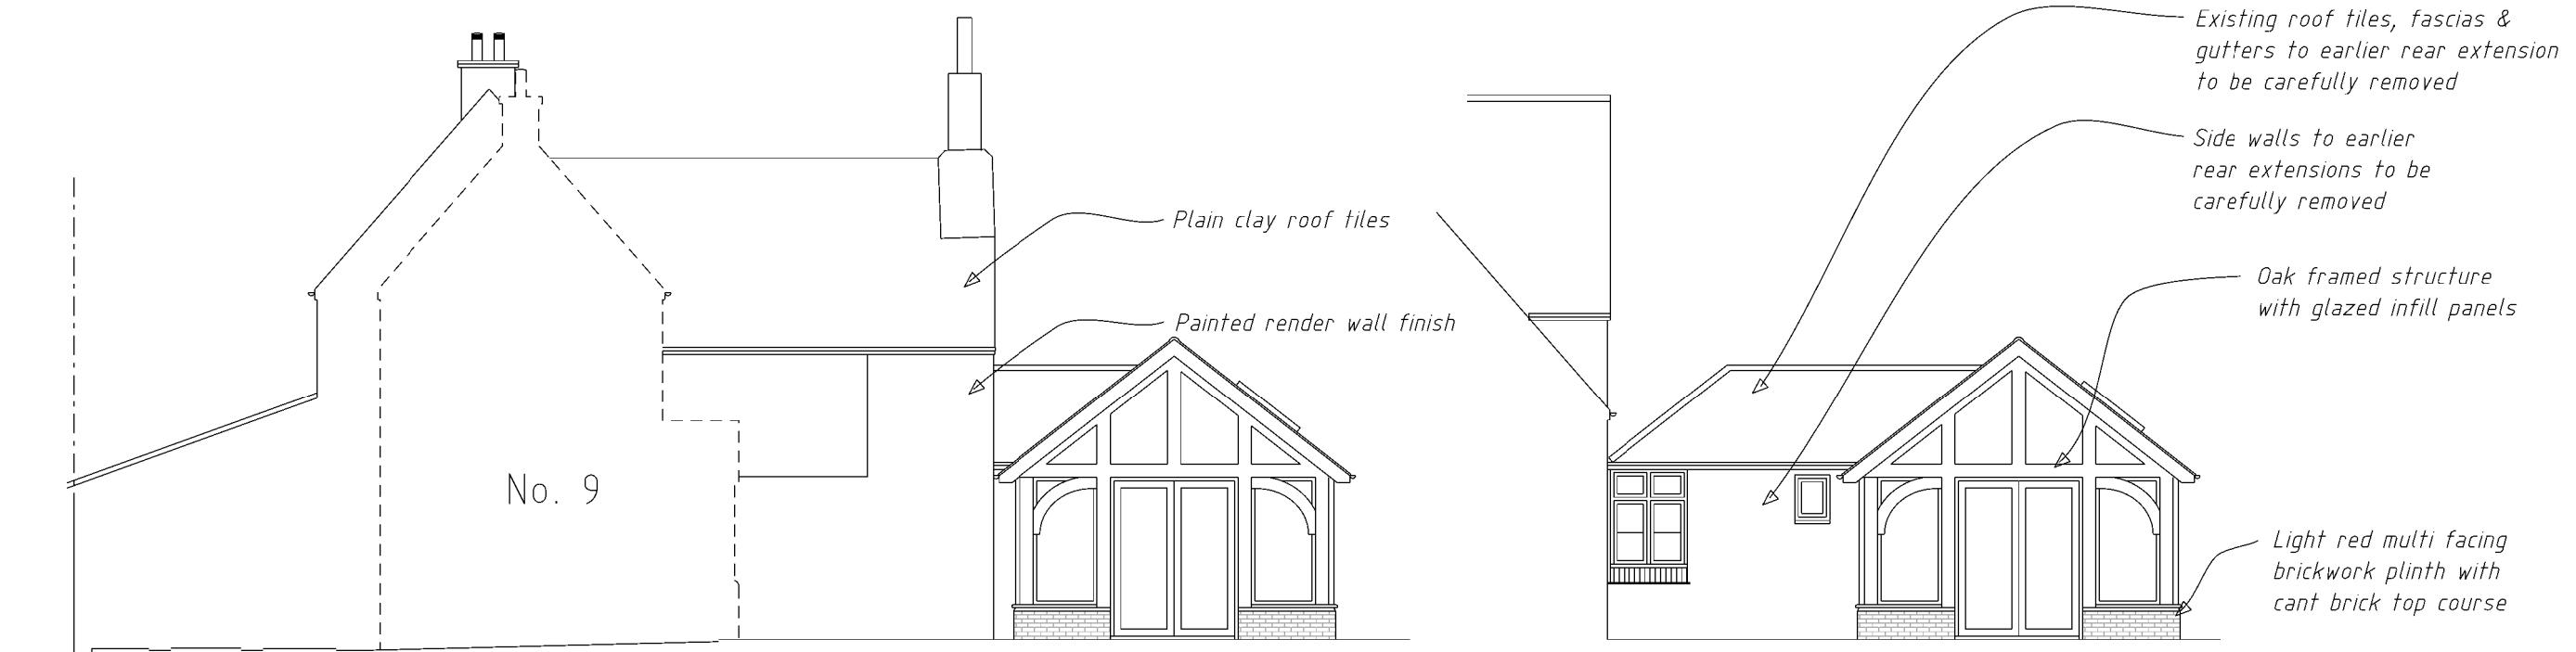

EXISTING EXTENSION SIDE(N) ELEVATION

EXISTING SIDE(N) ELEVATION

SCALE 1:100 @A3
0 0.5 1 2 5m

7 Bury Street

7 BURY STREET, RUISLIP MIDDLESEX, HA4 7SX			
FOR MR & MRS SILVER			
PROPOSED INFILL REAR EXTENSION EXISTING ELEVATIONS 1 OF 2			
1:100@A3	APR '24	DRAWN	INSPECTED
SHR3	04	-	
BLACKWOOD - ARCHITECTS 3 Carrera House Gatehouse Close Aylesbury HP19 8DP			