




FRONT/ STREET ELEVATION (unchanged)

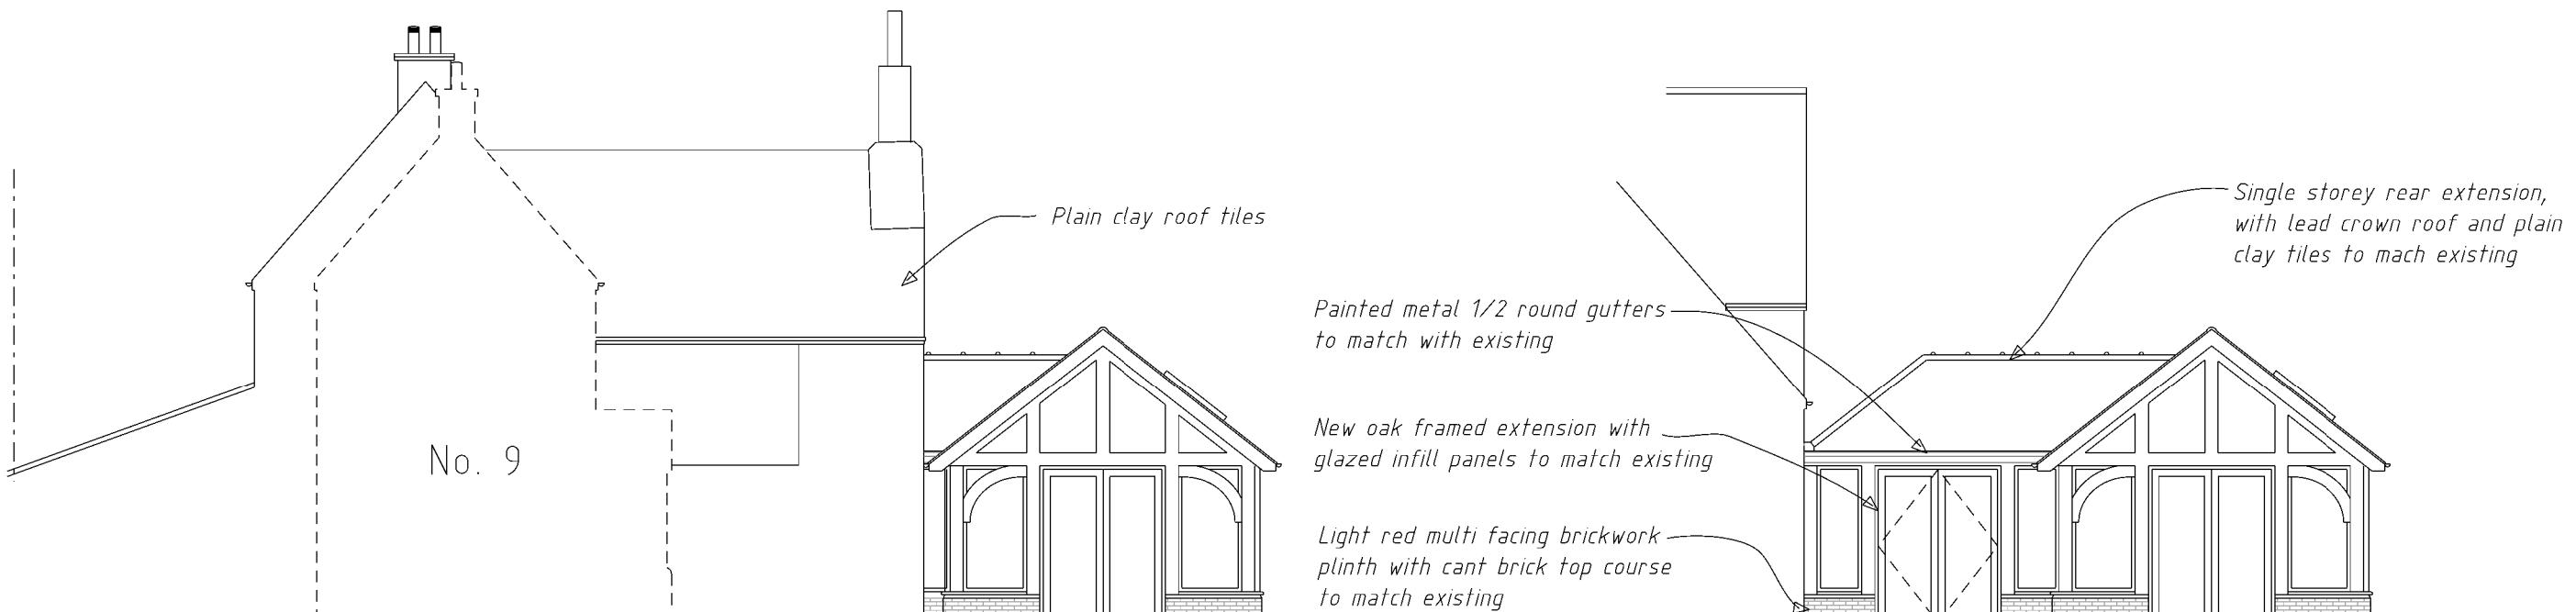

PROPOSED SIDE(N) ELEVATION

PROPOSED EXTENSION SIDE(N) ELEVATION

SCALE 1:100 @A3  
0 0.5 1 2 5m

# 7 Bury Street

7 BURY STREET, RUISLIP MIDDLESEX, HA4 7SX			
FOR MR & MRS SILVER			
PROPOSED INFILL REAR EXTENSION PROPOSED ELEVATIONS 1 OF 2			
1:100@A3	APR '24	DRAWN	INSPECTED
SHR3	08	-	-
BLACKWOOD - ARCHITECTS 3 Carrera House Gatehouse Close Aylesbury HP19 8DP			