


TIMBER FRAME DETAILS 1:20

Scale 1:20 @A3

0 0.5 1 2m

7 Bury Street

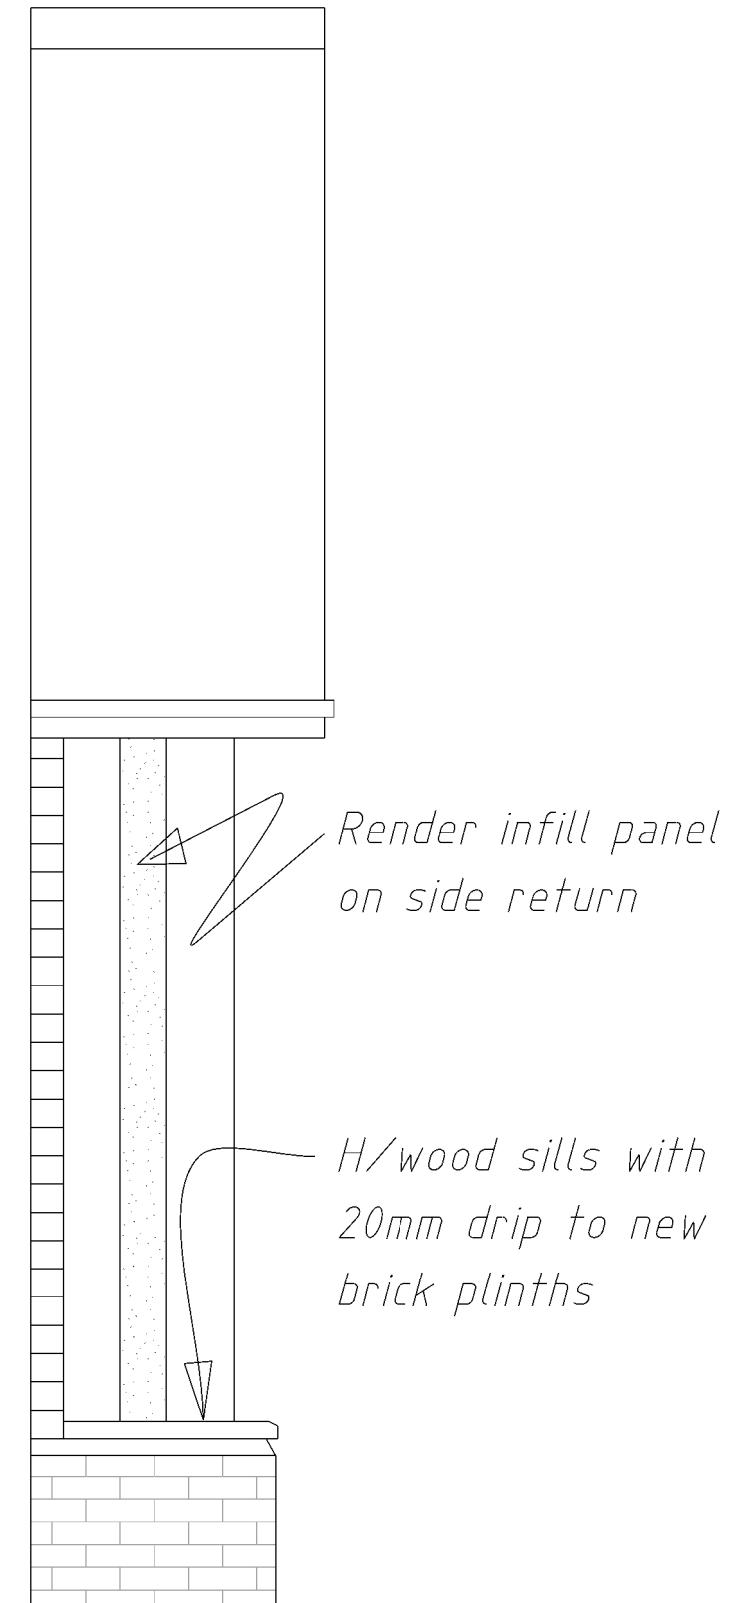

SIDE RETURN 1:20

Rev A 4-6-24 Extension roof amended following comments from Conservation Officer

7 BURY STREET, RUISLIP MIDDLESEX, HA4 7SX		
FOR MR & MRS SILVER		
PROPOSED INFILL REAR EXTENSION JOINERY DETAILS		
Scale as noted	APR '24	DRAWN INSPECTED
SHR3	10	A
BLACKWOOD - ARCHITECTS 3 Carrera House Gatehouse Close Aylesbury HP19 8DP		