
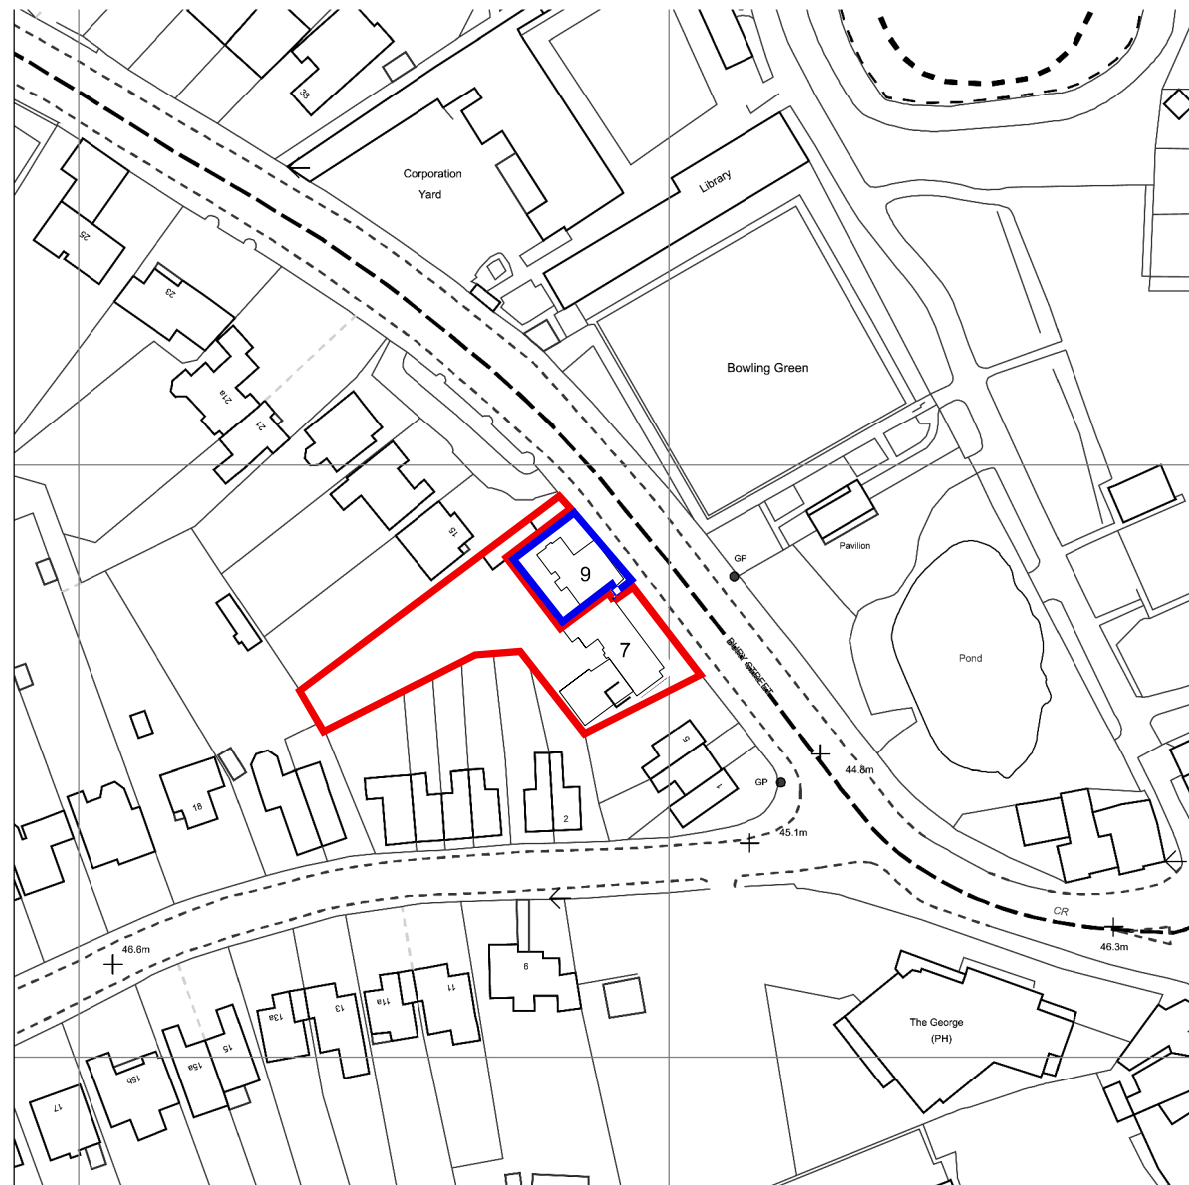
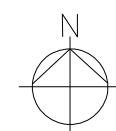


LOCATION MAP - 1:1250

SCALE 1:1250 @A3

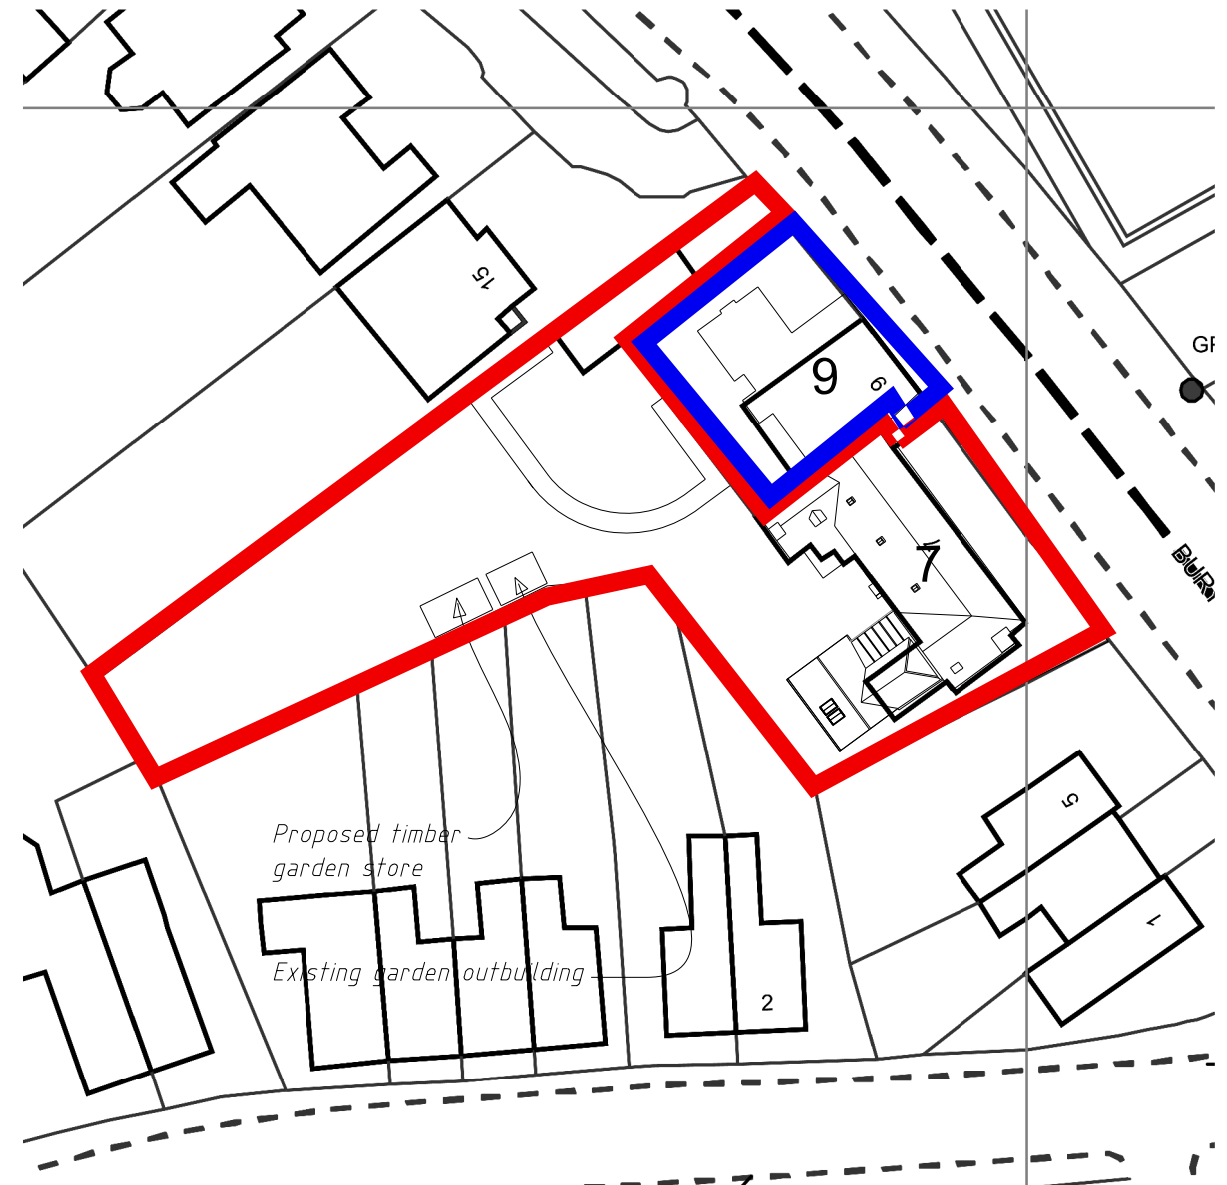

BLOCK PLAN - 1:500

SCALE 1:500 @A3



# 7 Bury Street

|   |         |       |           |
|---|---------|-------|-----------|
| 7 BURY STREET, RUISLIP<br>MIDDLESEX, HA4 7SX                                                                   |         |       |           |
| FOR MR & MRS SILVER                                                                                            |         |       |           |
| BLOCK PLAN / LOCATION MAP                                                                                      |         |       |           |
| 1:500 / 1250@A3                                                                                                | AUG '25 | DRAWN | INSPECTED |
| SHR4   | 01      | -     |           |
| <b>BLACKWOOD - ARCHITECTS</b><br>3 Carrera House<br>Gatehouse Close<br>Aylesbury HP19 8DP<br>Tel: 01296 399959 |         |       |           |