




PROPOSED FRONT/ STREET ELEVATION (unchanged)

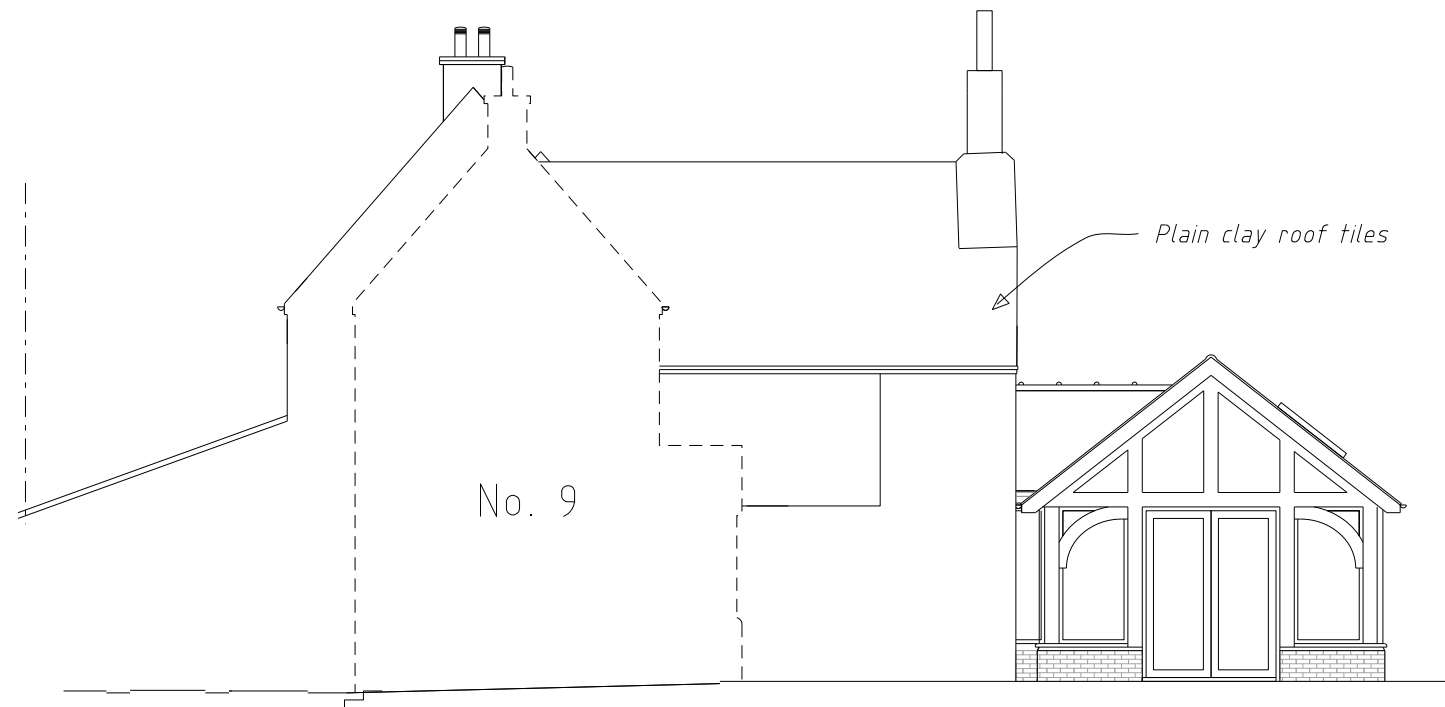

PROPOSED SIDE(N) ELEVATION (unchanged)

SCALE 1:100 @A3



7 Bury Street

7 BURY STREET, RUISLIP MIDDLESEX, HA4 7SX			
FOR MR & MRS SILVER			
PROPOSED ELEVATIONS 1			
1:100@A3	AUG '25	DRAWN	INSPECTED
SHR4	10	-	
BLACKWOOD - ARCHITECTS 3 Carrera House Gatehouse Close Aylesbury HP19 8DP Tel: 01296 399959			