



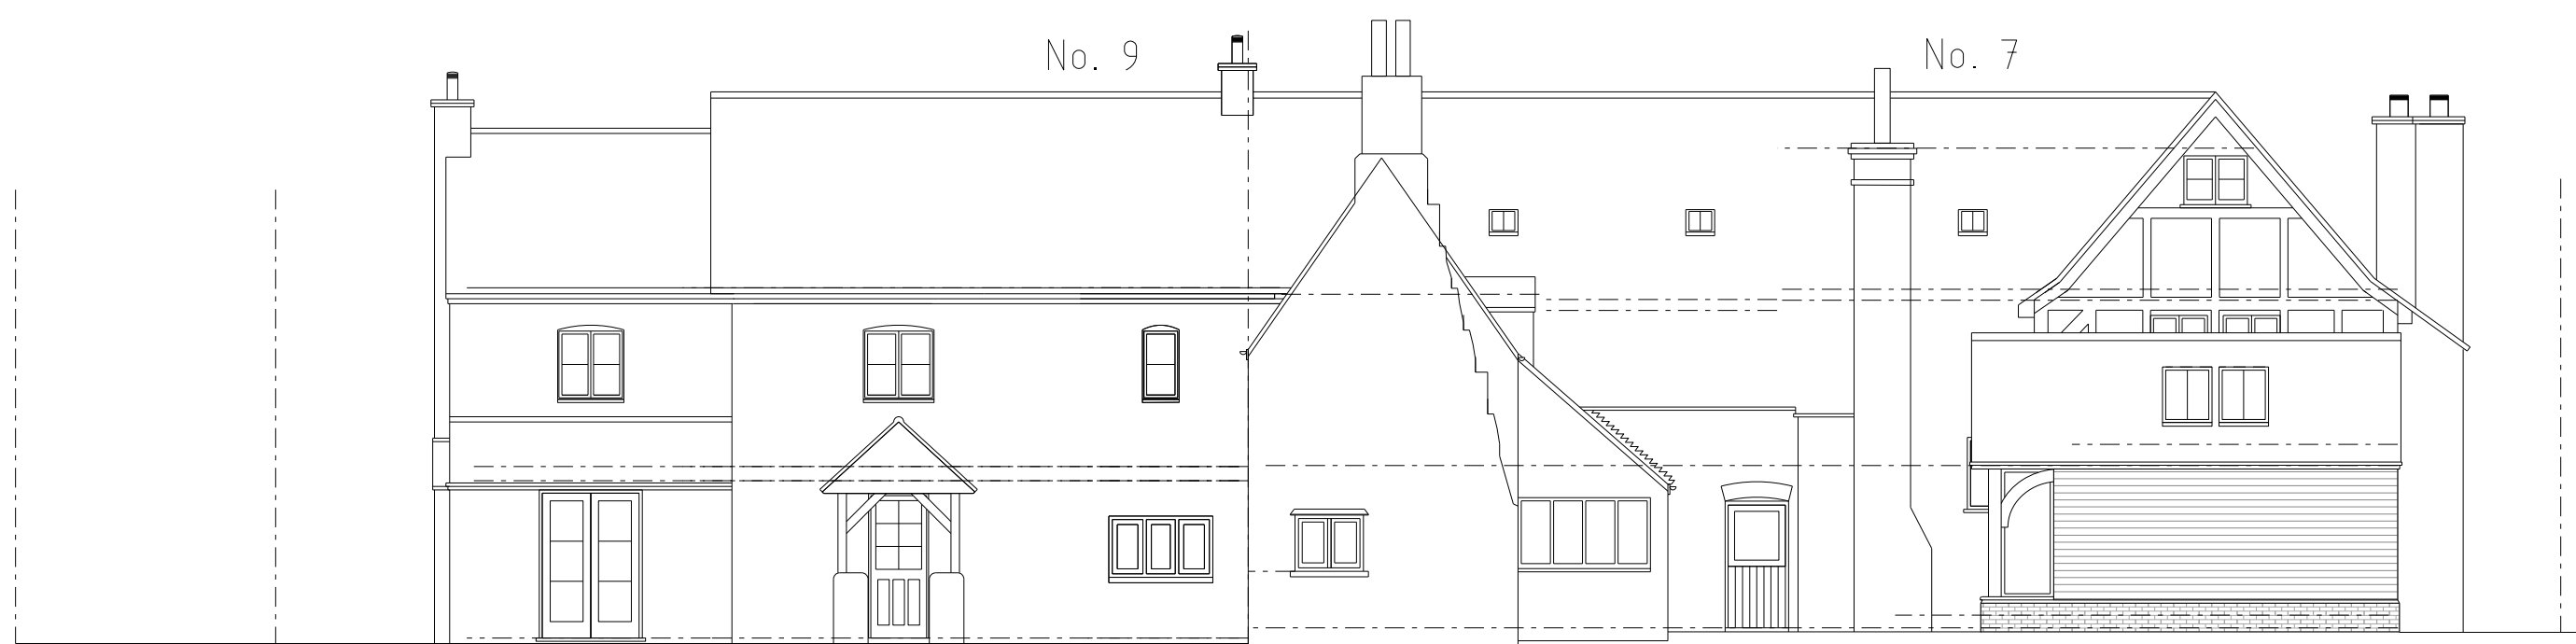


EXISTING ELEVATION 1

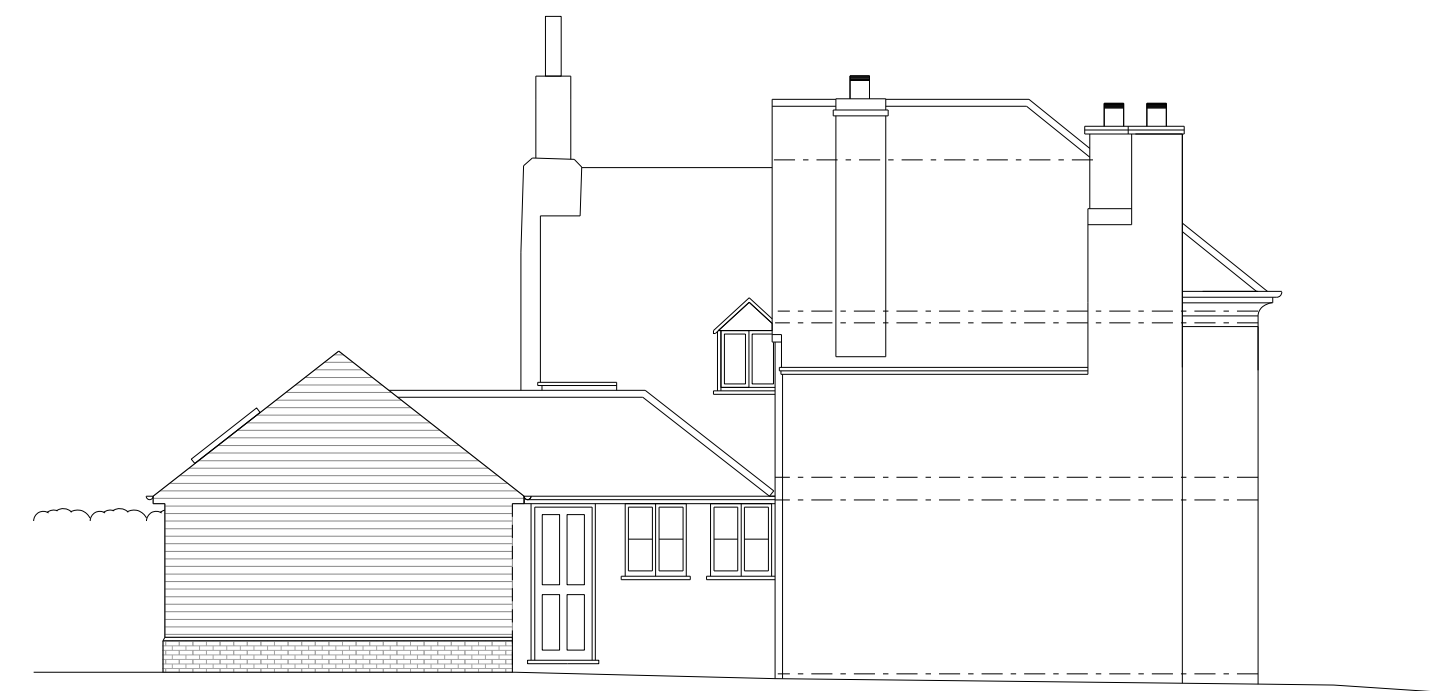

EXISTING ELEVATION 2




EXISTING ELEVATION 3

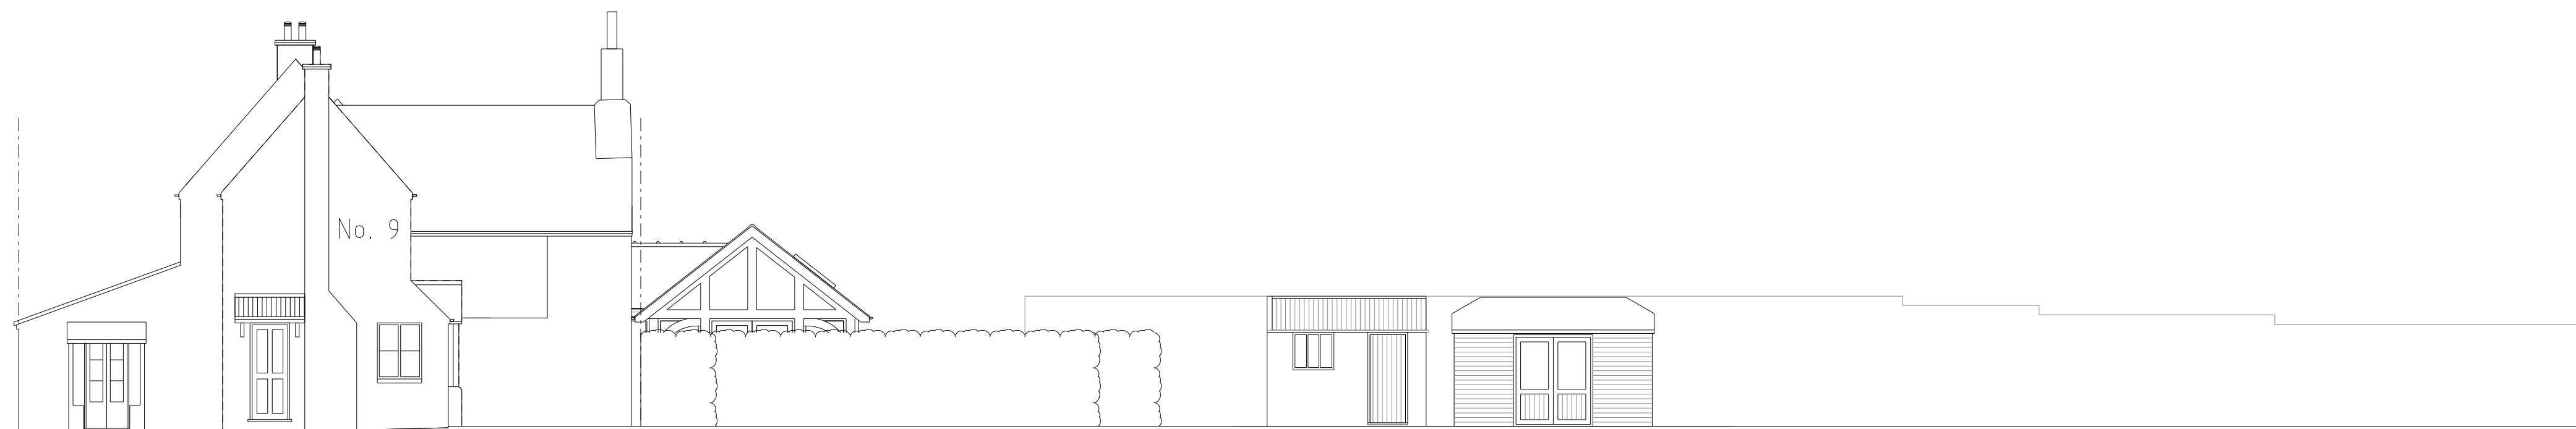

EXISTING ELEVATION 4

EXISTING ELEVATION 1:100@ A1

SCALE 1:100 @A1

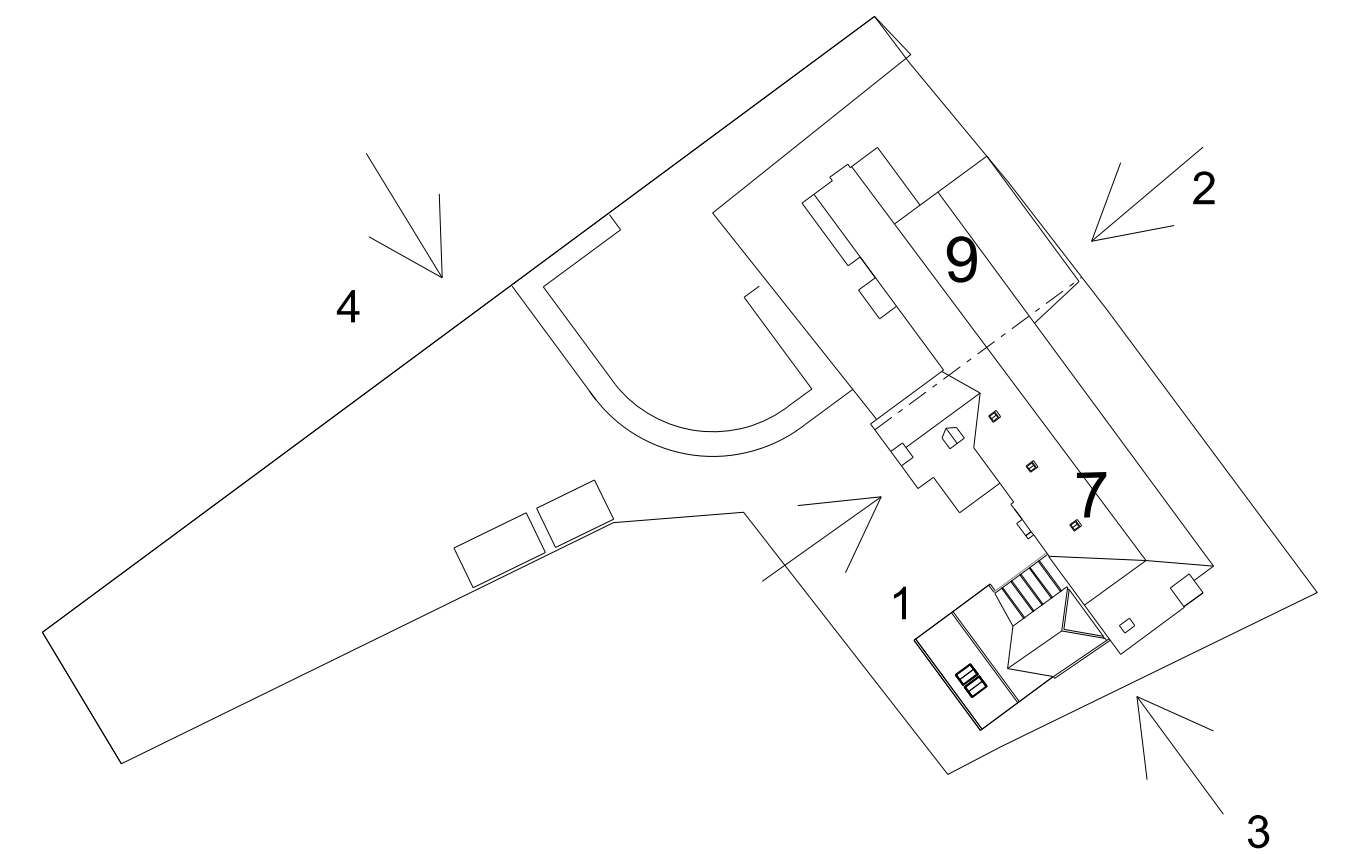

7 Bury Street

7 BURY STREET, RUISLIP MIDDLESEX, HA4 7SX			
FOR MR & MRS SILVER			
EXISTING ELEVATIONS			
1:100 @ A1	AUG '25	DRAWN	INSPECTED
SHR5	03	-	-
BLACKWOOD - ARCHITECTS 3 Carrera House Gatehouse Close Aylesbury HP19 8DP Tel: 01296 399959			