



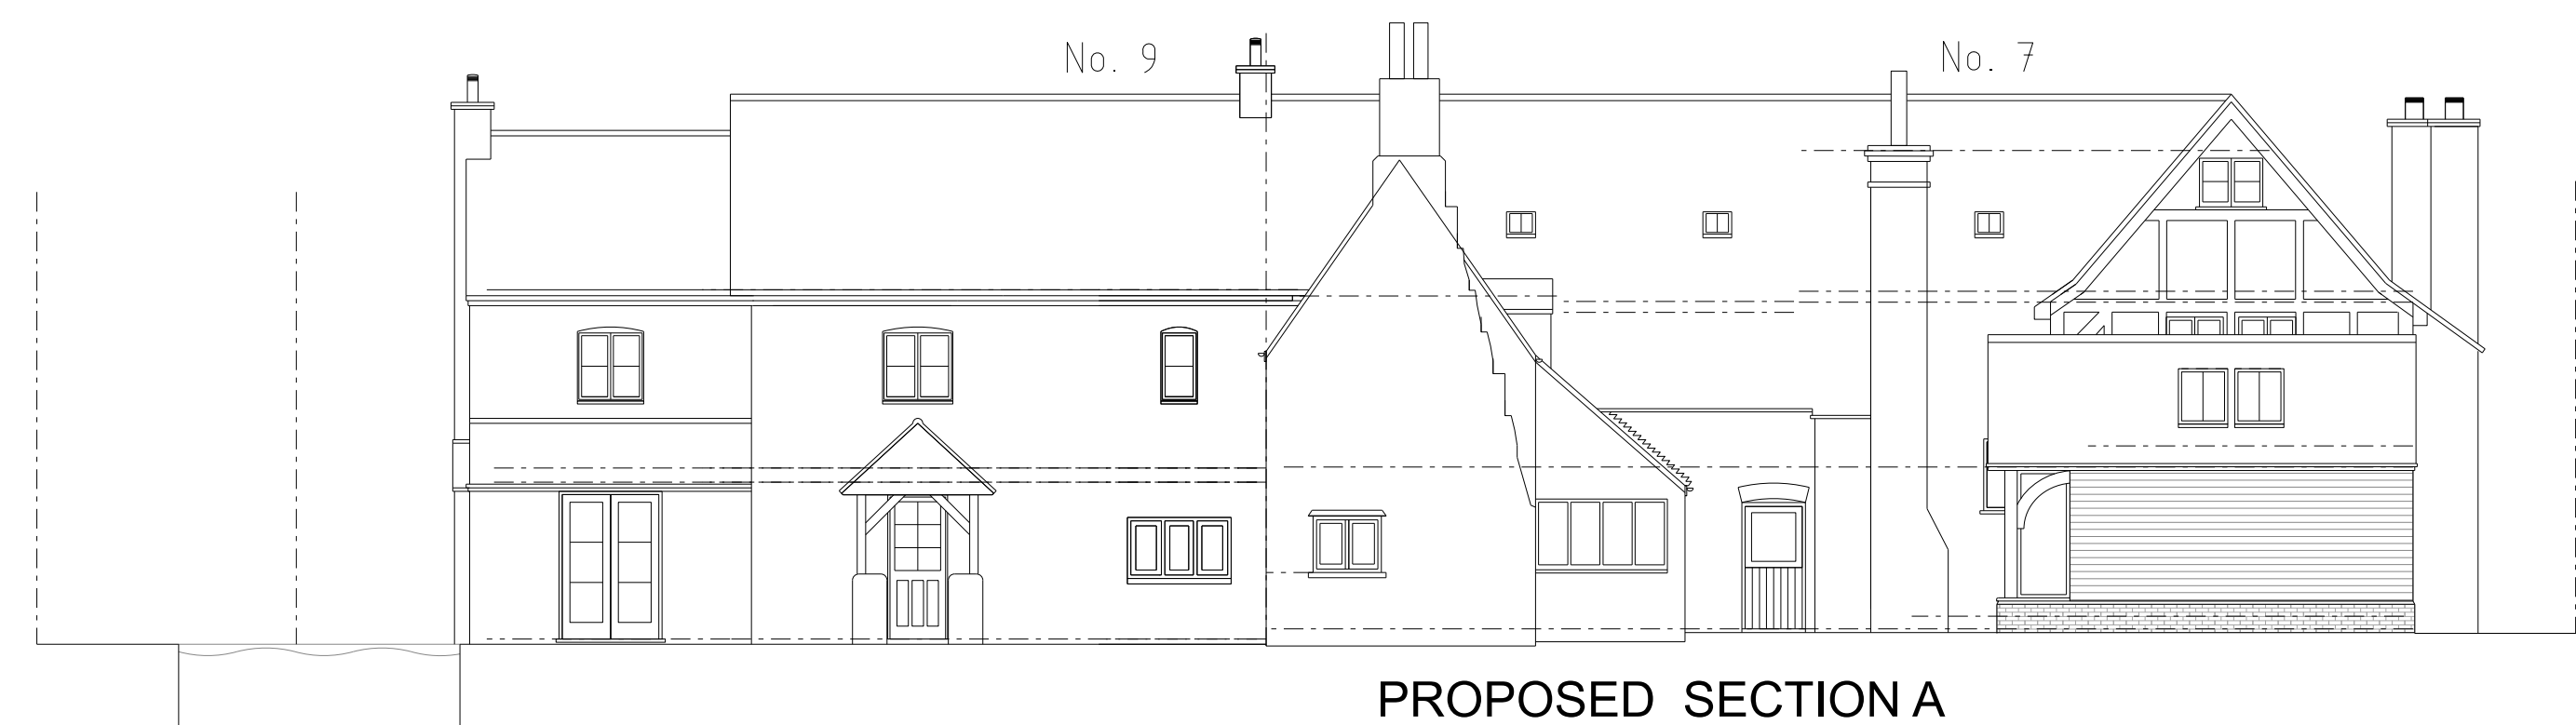


*Proposed outdoor swimming
pool 4m x 7m x 1.2m deep*

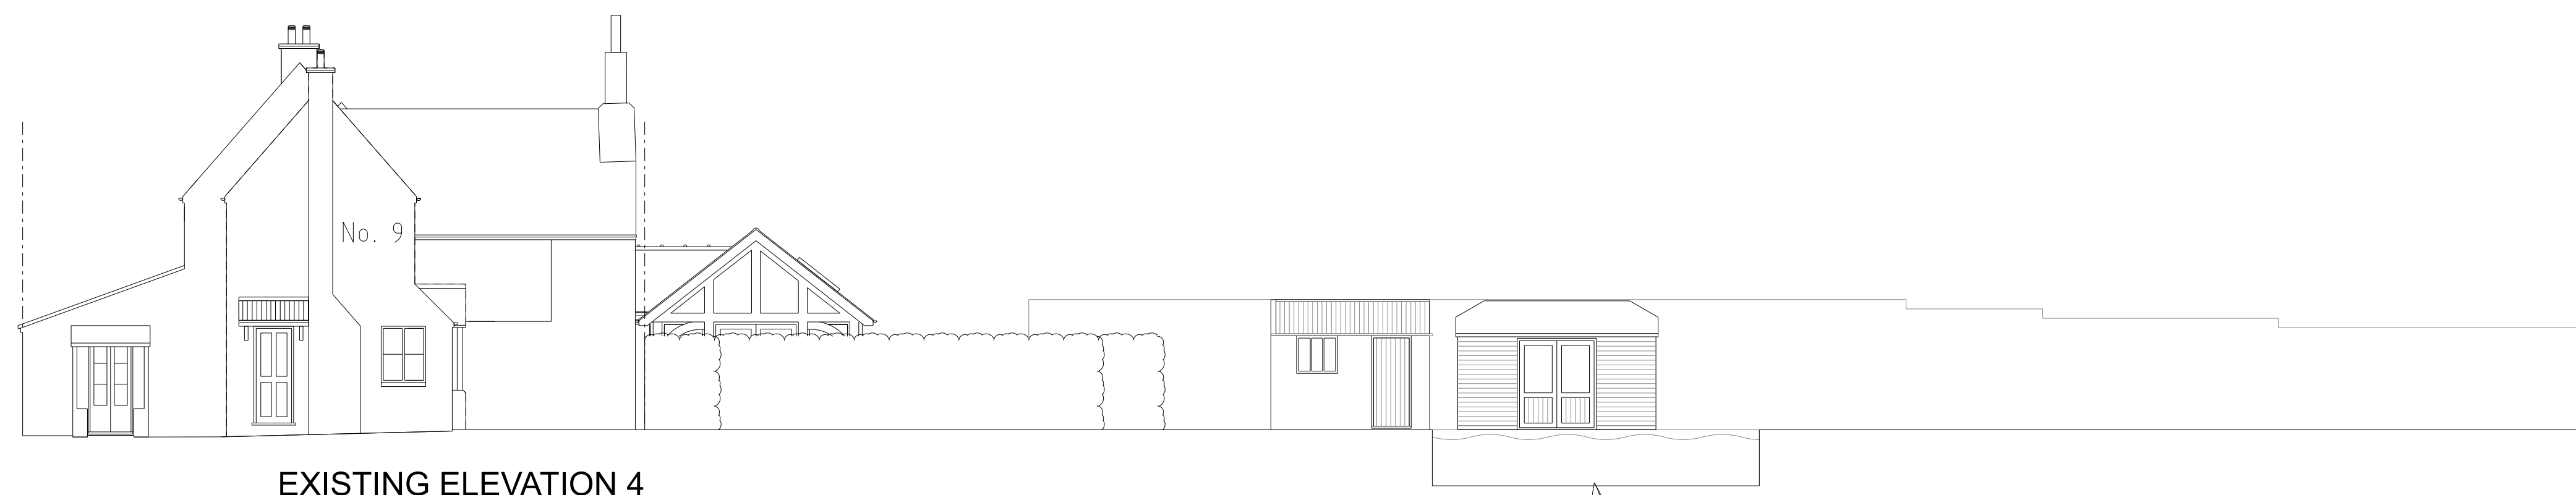

*Proposed outdoor swimming
pool 4m x 7m x 1.2m deep*

PROPOSED SECTIONS 1:100@ A1
SCALE 1:100 @A1

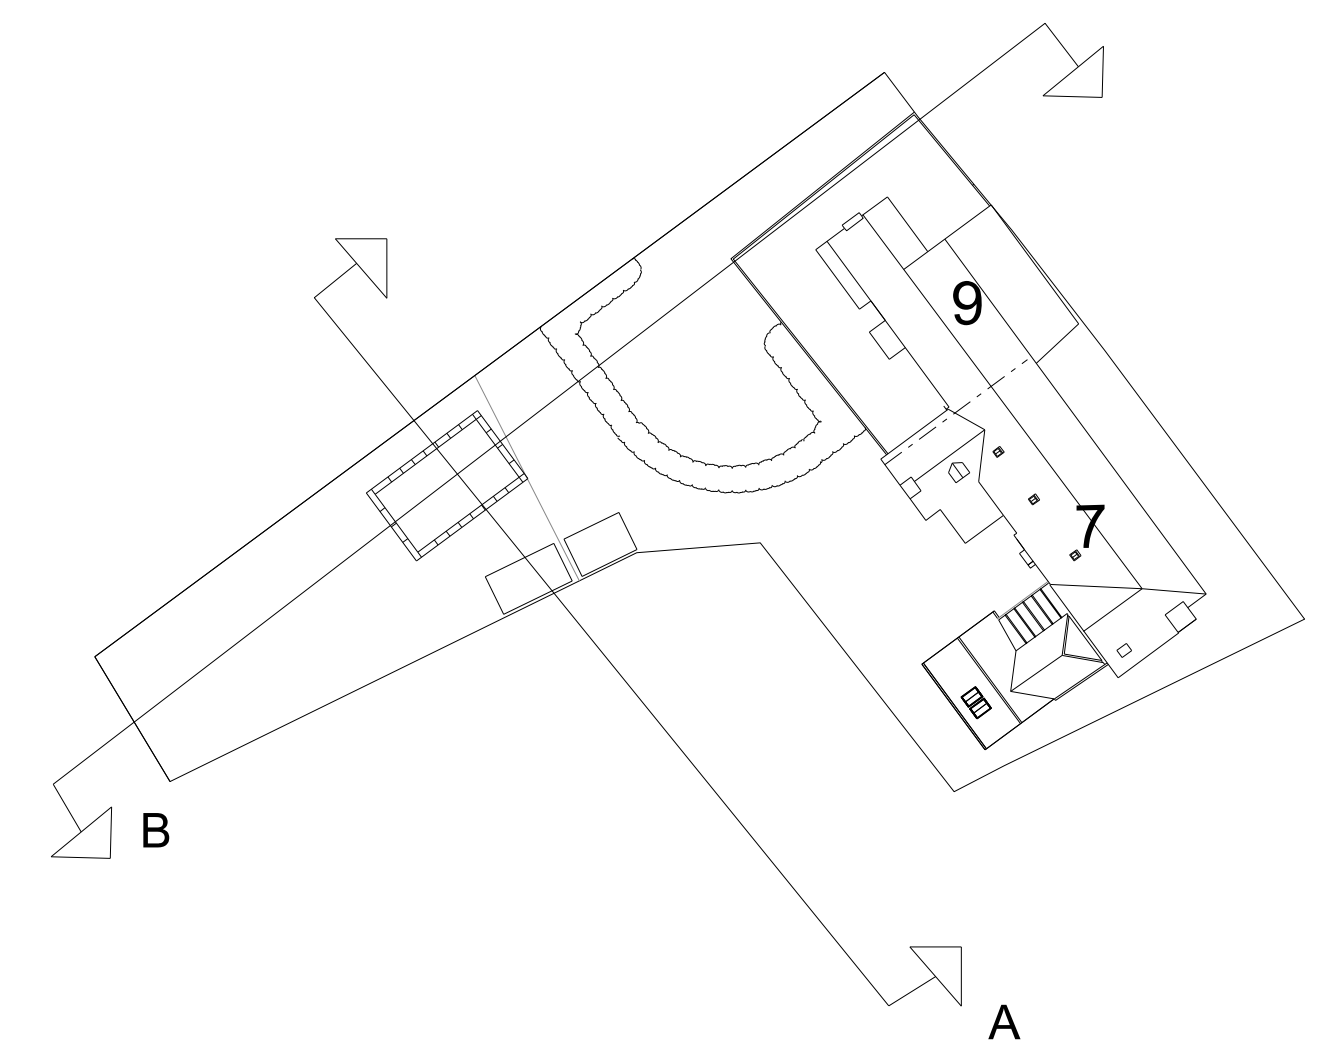

7 Bury Street

7 BURY STREET, RUISLIP MIDDLESEX, HA4 7SX			
FOR MR & MRS SILVER			
PROPOSED SECTIONS			
1:100 @ A1	AUG '25	DRAWN	INSPECTED
SHR5	05	-	-
BLACKWOOD - ARCHITECTS 3 Carrera House Gatehouse Close Aylesbury HP19 8DP Tel: 01296 399959			