
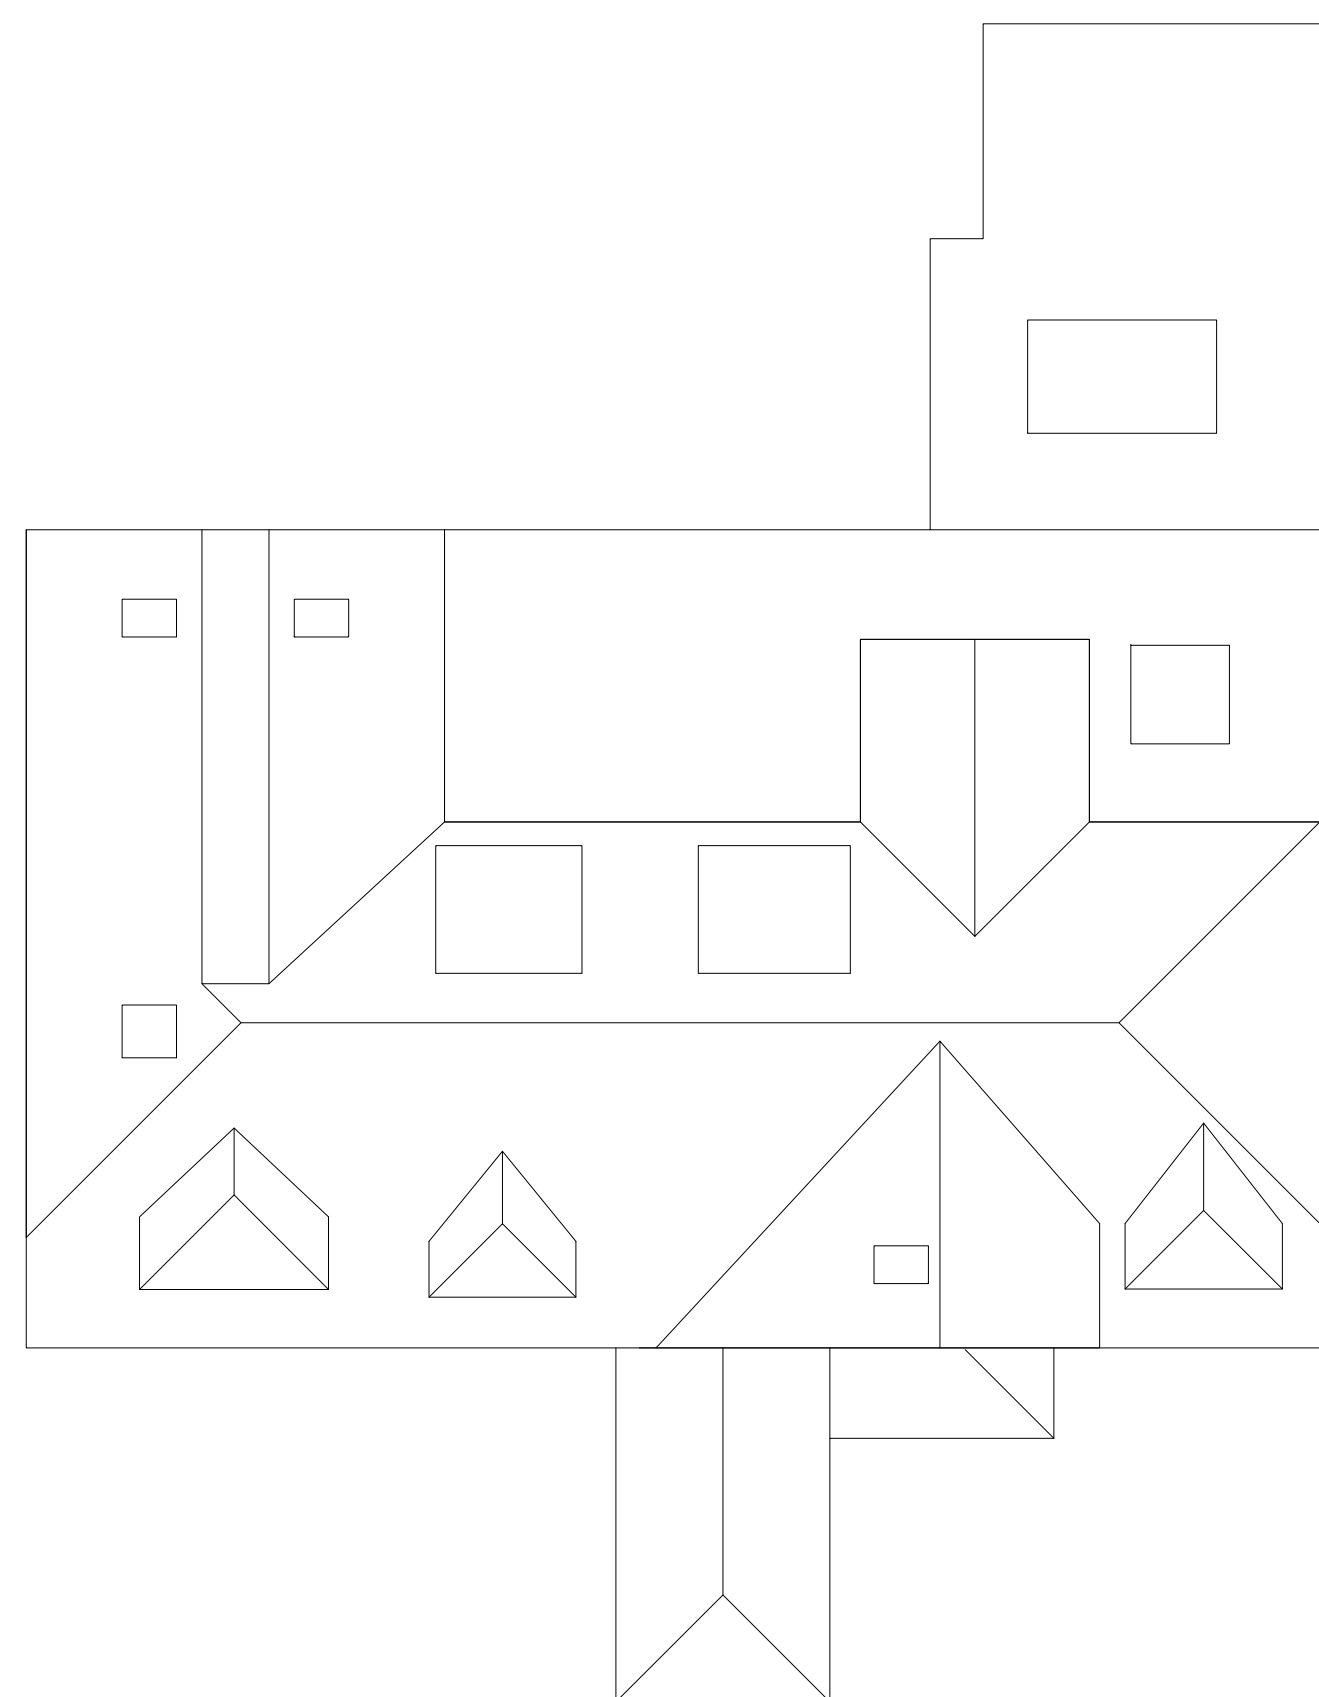
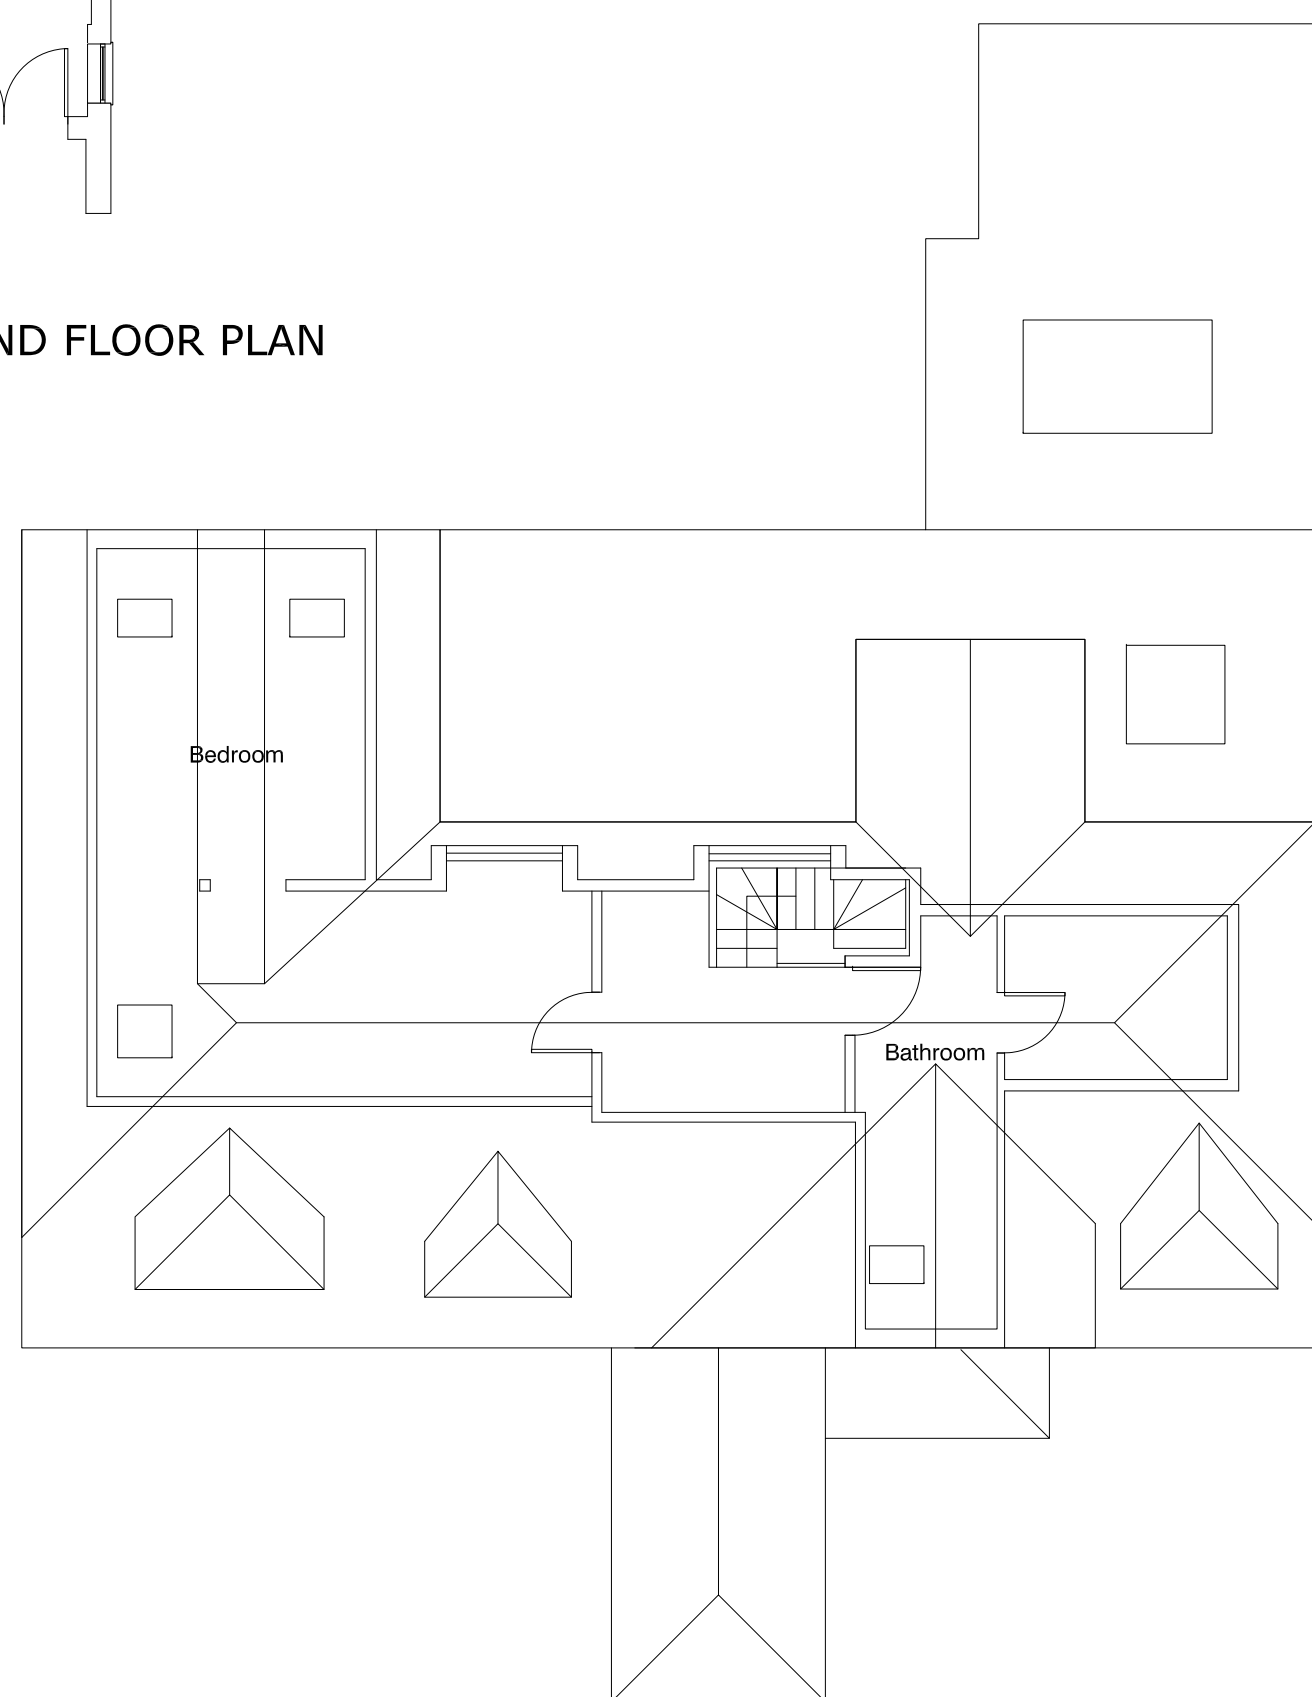
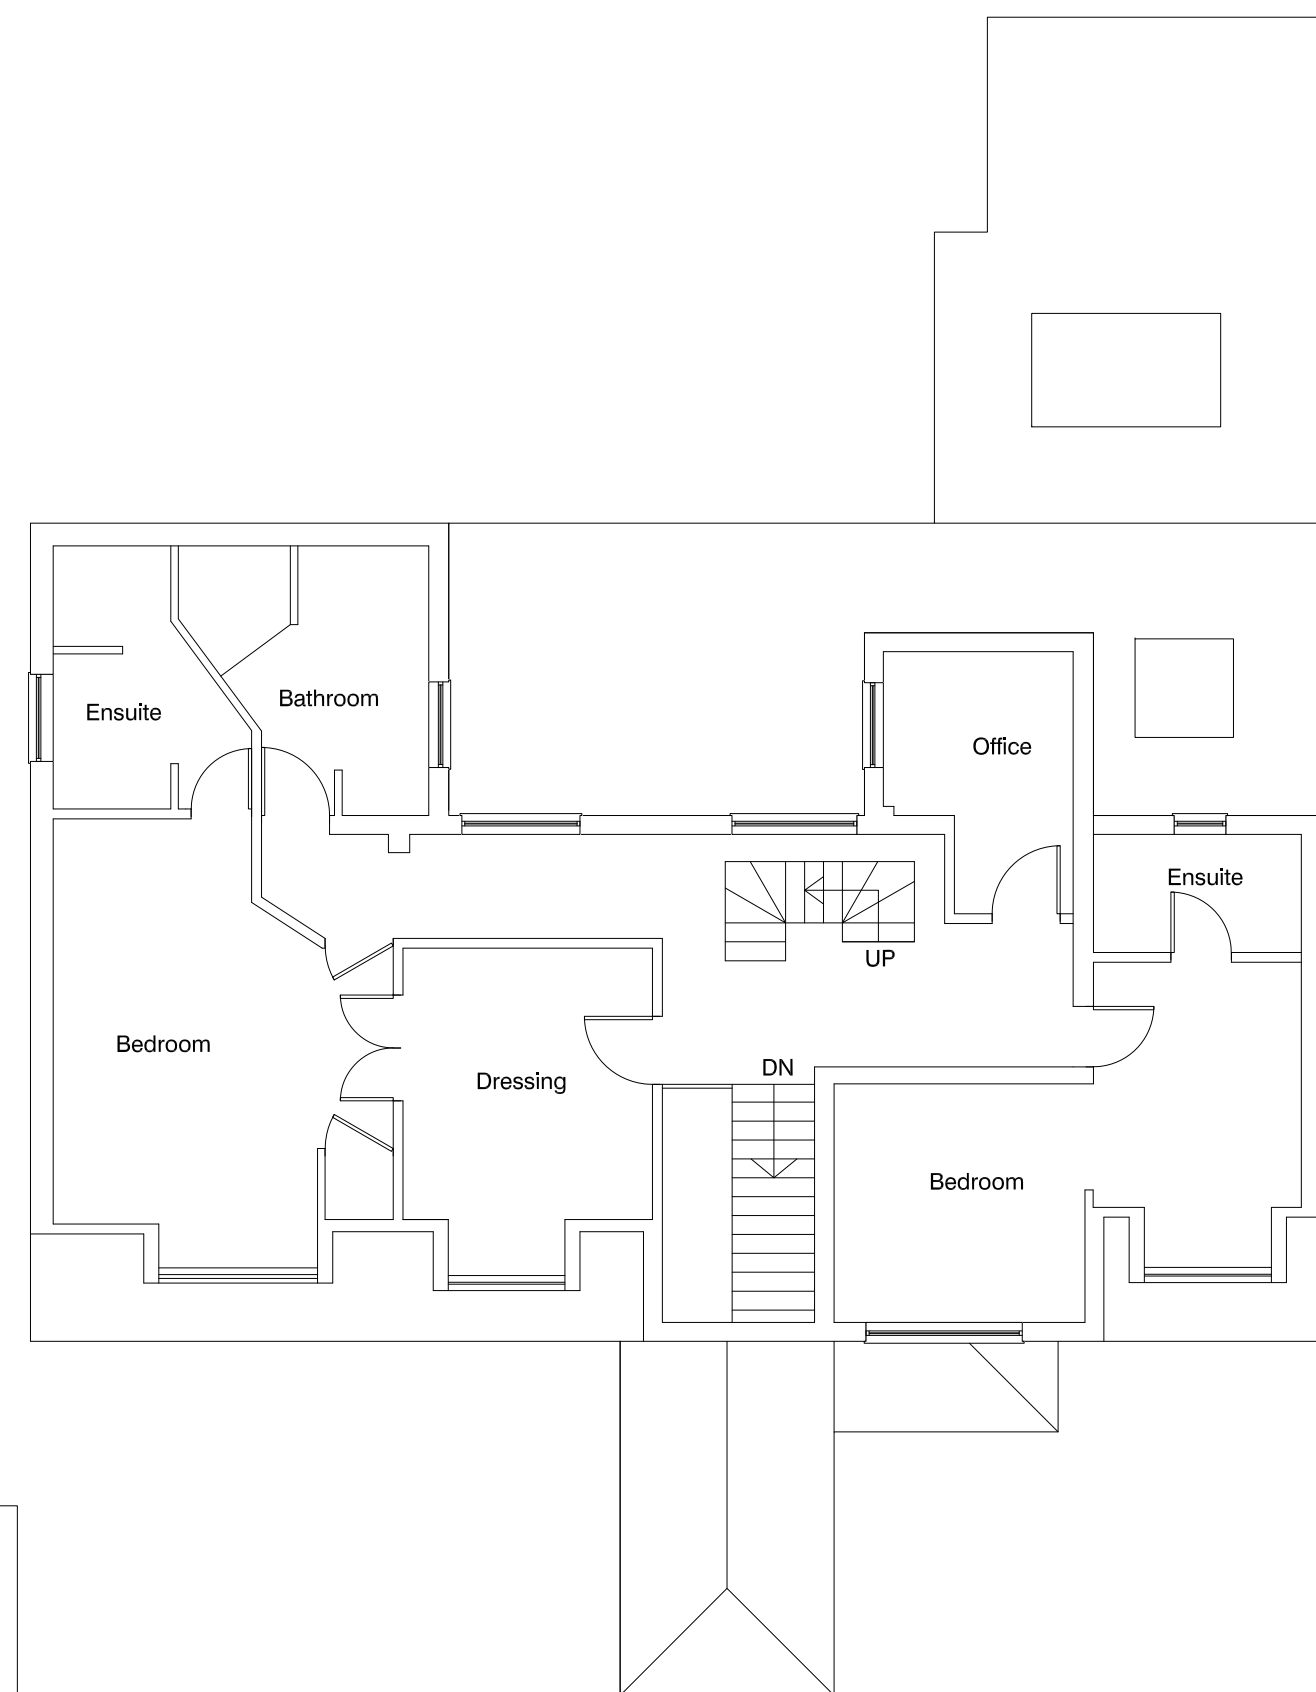


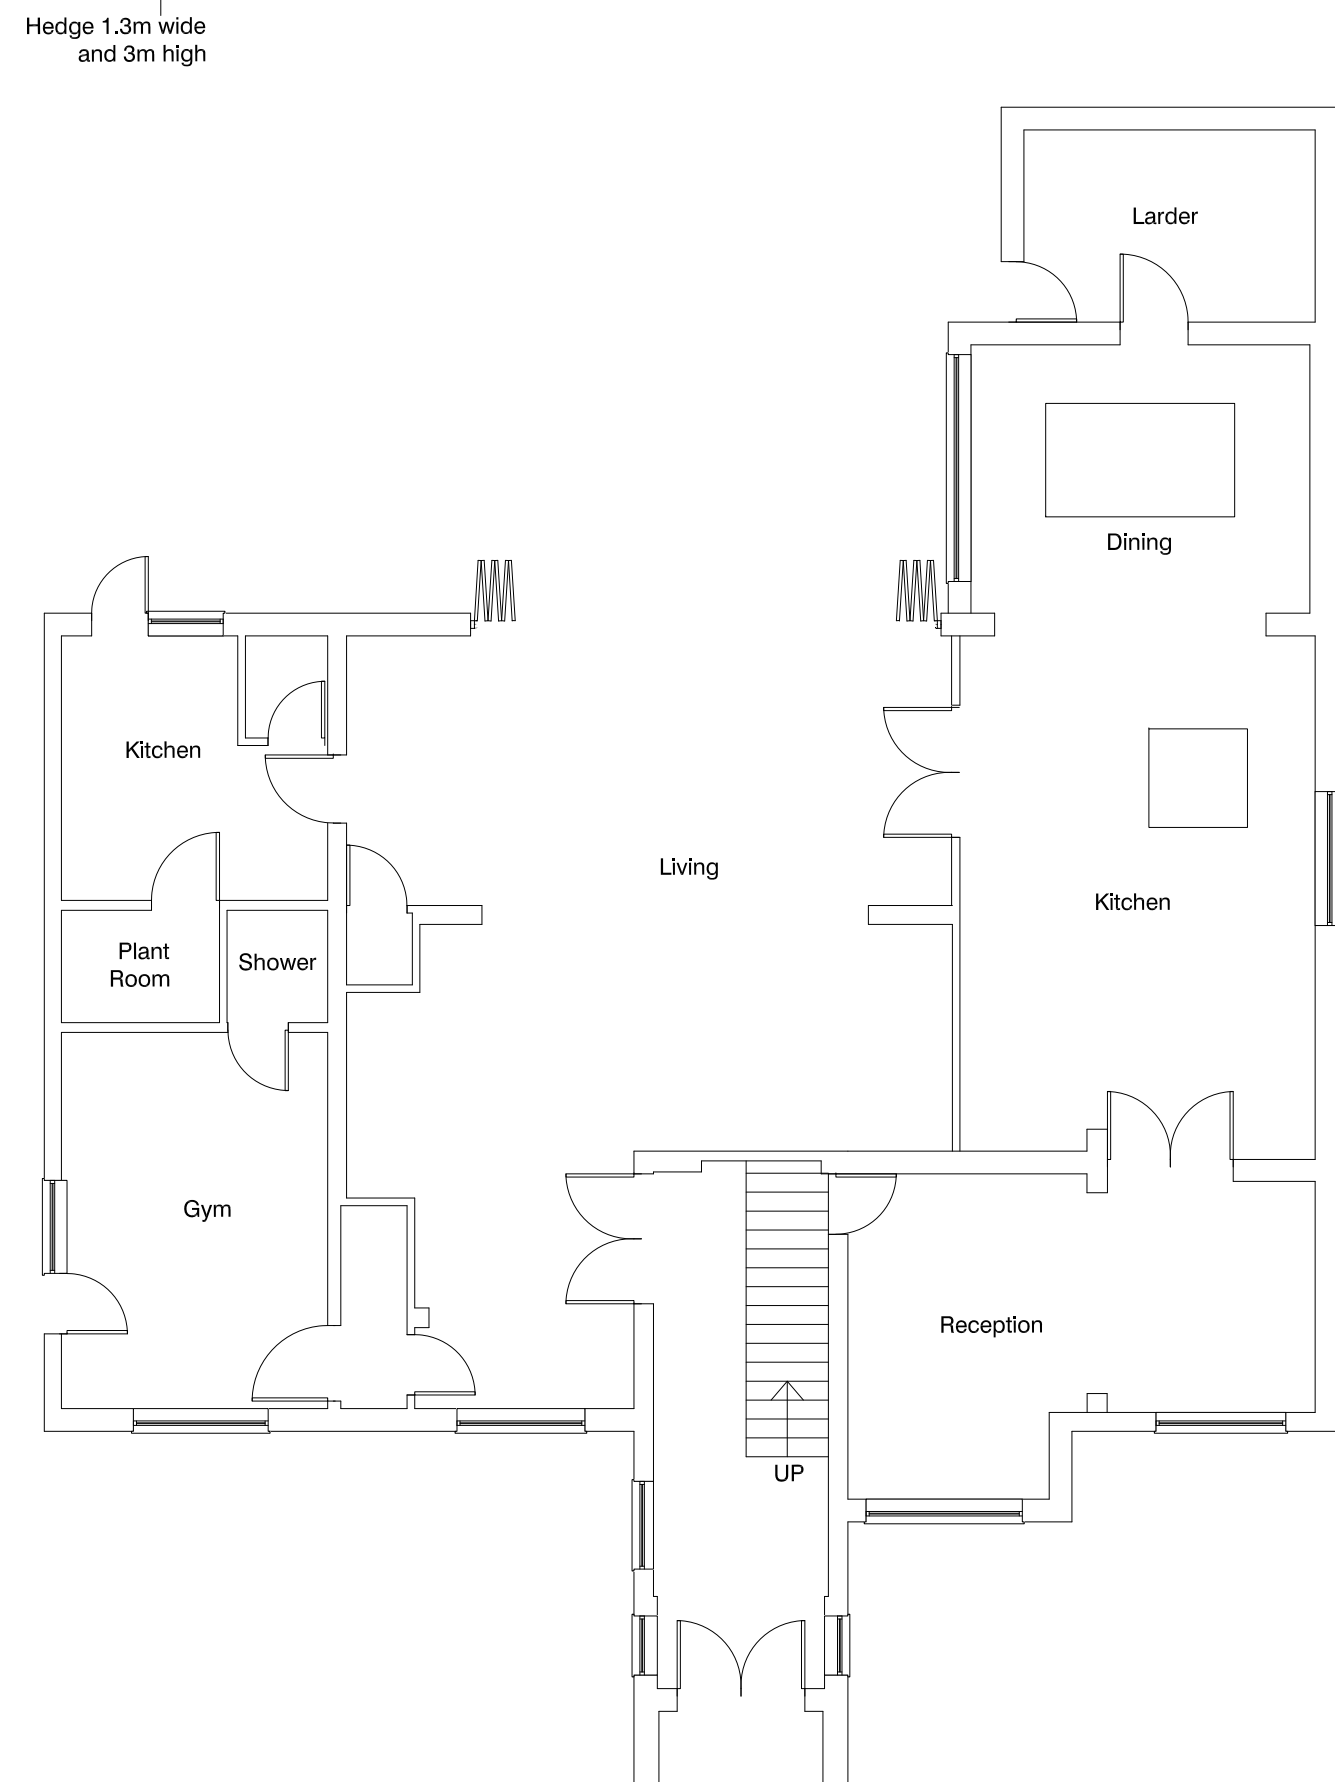

Consilio Unit 17 and 18, 54a Cowley Mill Rd, Uxbridge UB8 2FX TEL: 01494932288 02039580151 EMAIL: info@consiliotownplanning.co.uk		RTPI Chartered Town Planner DISCLAIMER: THESE ARE THE PLANNING DRAWINGS AND SHOULD NOT BE USED FOR STRUCTURAL CALCULATIONS OR ANY ENGINEERING PURPOSE.	IMPORTANT NOTE:ALL 1. ALL GUTTERS, FOUNDATIONS AND DOWN PIPES TO REMAIN WITHIN THE BOUNDARY LINES OF THE SUBJECT PROPERTY. 2. ALL PLANS ARE SUBJECT TO FULL PLANS APPROVAL BY BUILDING CONTROL, NOT BUILDING NOTICE.	<table><tr><th>REVISION</th><th>DESCRIPTION</th><th>DATE</th></tr><tr><td></td><td></td><td></td></tr><tr><td colspan="3">THIS DRAWING IS SUBJECT TO COPYRIGHT DO NOT REPRODUCE THIS DRAWING WITHOUT PRIOR PERMISSION FROM CONSILIO</td></tr></table>	REVISION	DESCRIPTION	DATE				THIS DRAWING IS SUBJECT TO COPYRIGHT DO NOT REPRODUCE THIS DRAWING WITHOUT PRIOR PERMISSION FROM CONSILIO			DESCRIPTION: SINGLE STOREY REAR EXTENSION	CLIENT / JOB ADDRESS: MR & MRS PATEL 254 SWAKELEYS ROAD ICKENHAM UB10 8AU	<table><tr><th colspan="2">DRAWING TITLE</th><th colspan="4">PLANNING APPLICATION</th></tr><tr><td>SCALE</td><td>1:100, 1:500 & 1:1250</td><td>@ A1</td><td>STATUS</td><td colspan="2">PA</td></tr><tr><td>DATE</td><td colspan="2">19/05/2023</td><td>CHECKED</td><td colspan="2">HM</td></tr><tr><td>JOB.NO.</td><td colspan="2">254-23-01</td><td>DRAWN</td><td colspan="2">SG</td></tr><tr><td>DWG.NO.</td><td colspan="2">PA-02</td><td>REVISION</td><td colspan="2"></td></tr></table>	DRAWING TITLE		PLANNING APPLICATION				SCALE	1:100, 1:500 & 1:1250	@ A1	STATUS	PA		DATE	19/05/2023		CHECKED	HM		JOB.NO.	254-23-01		DRAWN	SG		DWG.NO.	PA-02		REVISION		
REVISION	DESCRIPTION	DATE	
THIS DRAWING IS SUBJECT TO COPYRIGHT DO NOT REPRODUCE THIS DRAWING WITHOUT PRIOR PERMISSION FROM CONSILIO	
DRAWING TITLE		PLANNING APPLICATION	
SCALE	1:100, 1:500 & 1:1250	@ A1	STATUS	PA	
DATE	19/05/2023		CHECKED	HM	
JOB.NO.	254-23-01		DRAWN	SG	
DWG.NO.	PA-02		REVISION	