


19 South Close

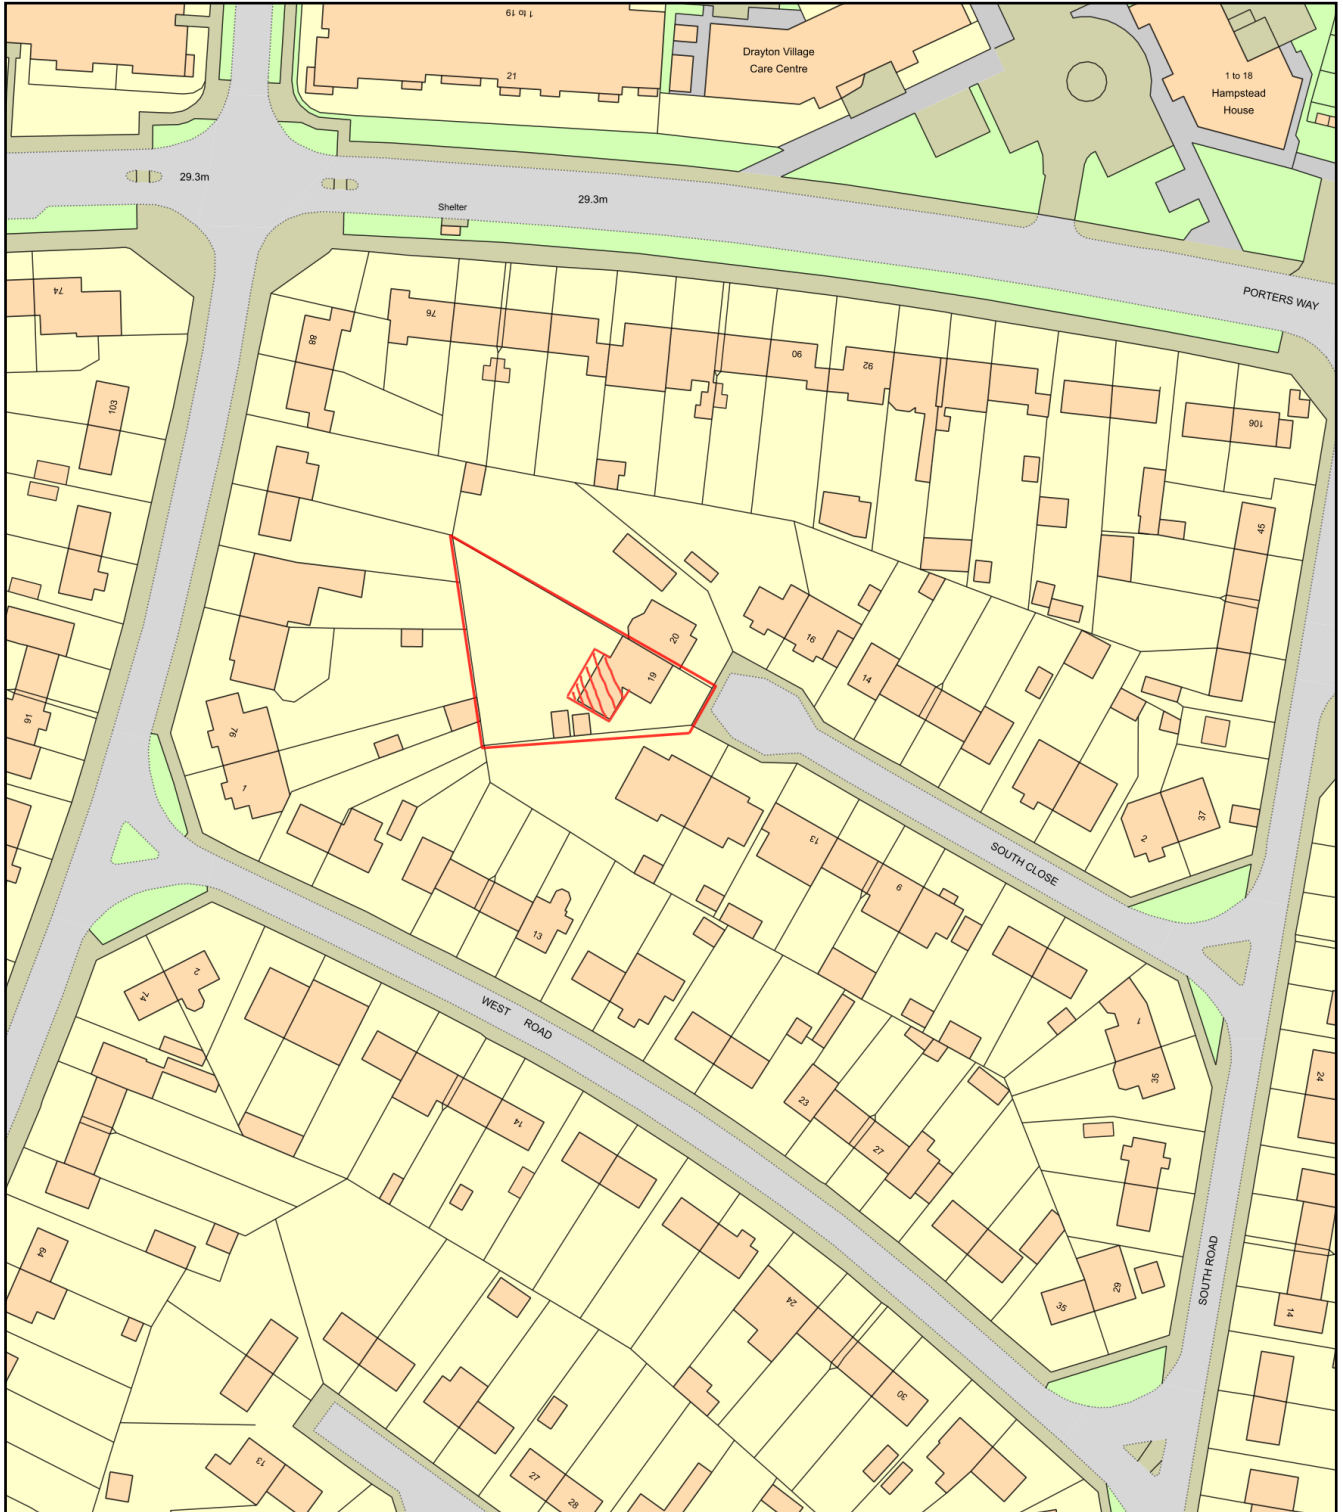

0 50
Metres



Plan Produced for: AO Design

Date Produced: 12 Apr 2023

Plan Reference Number: TQRQM23102143916789

Scale: 1:1250 @ A4