


Landscape Plan

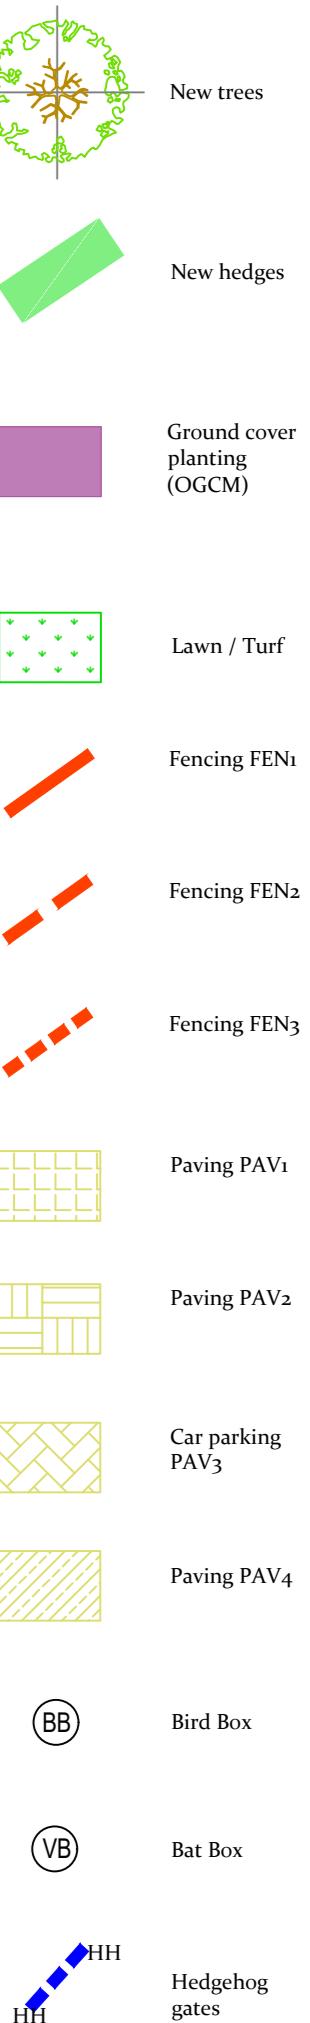

Landscape Plan



Scale: 1:75 @ A2

Site Address: 27 Blossom Way
West Drayton, UB7 9HF

Client: Winsmile Uk Ltd

Dwg. No: TH 4186 LSCP

Job Ref: TH 4186 Date: 30th
September 2023

Trevor Heaps
Aboricultural Consultancy Ltd



07957 763 533
trevor@trevorheaps.co.uk
www.trevorheaps.co.uk