


Location Plan

Site Address: 102, Berwick Avenue, Hayes, UB4 0NH

Date Produced: 11-Jun-2025

Scale: 1:1250 @A4

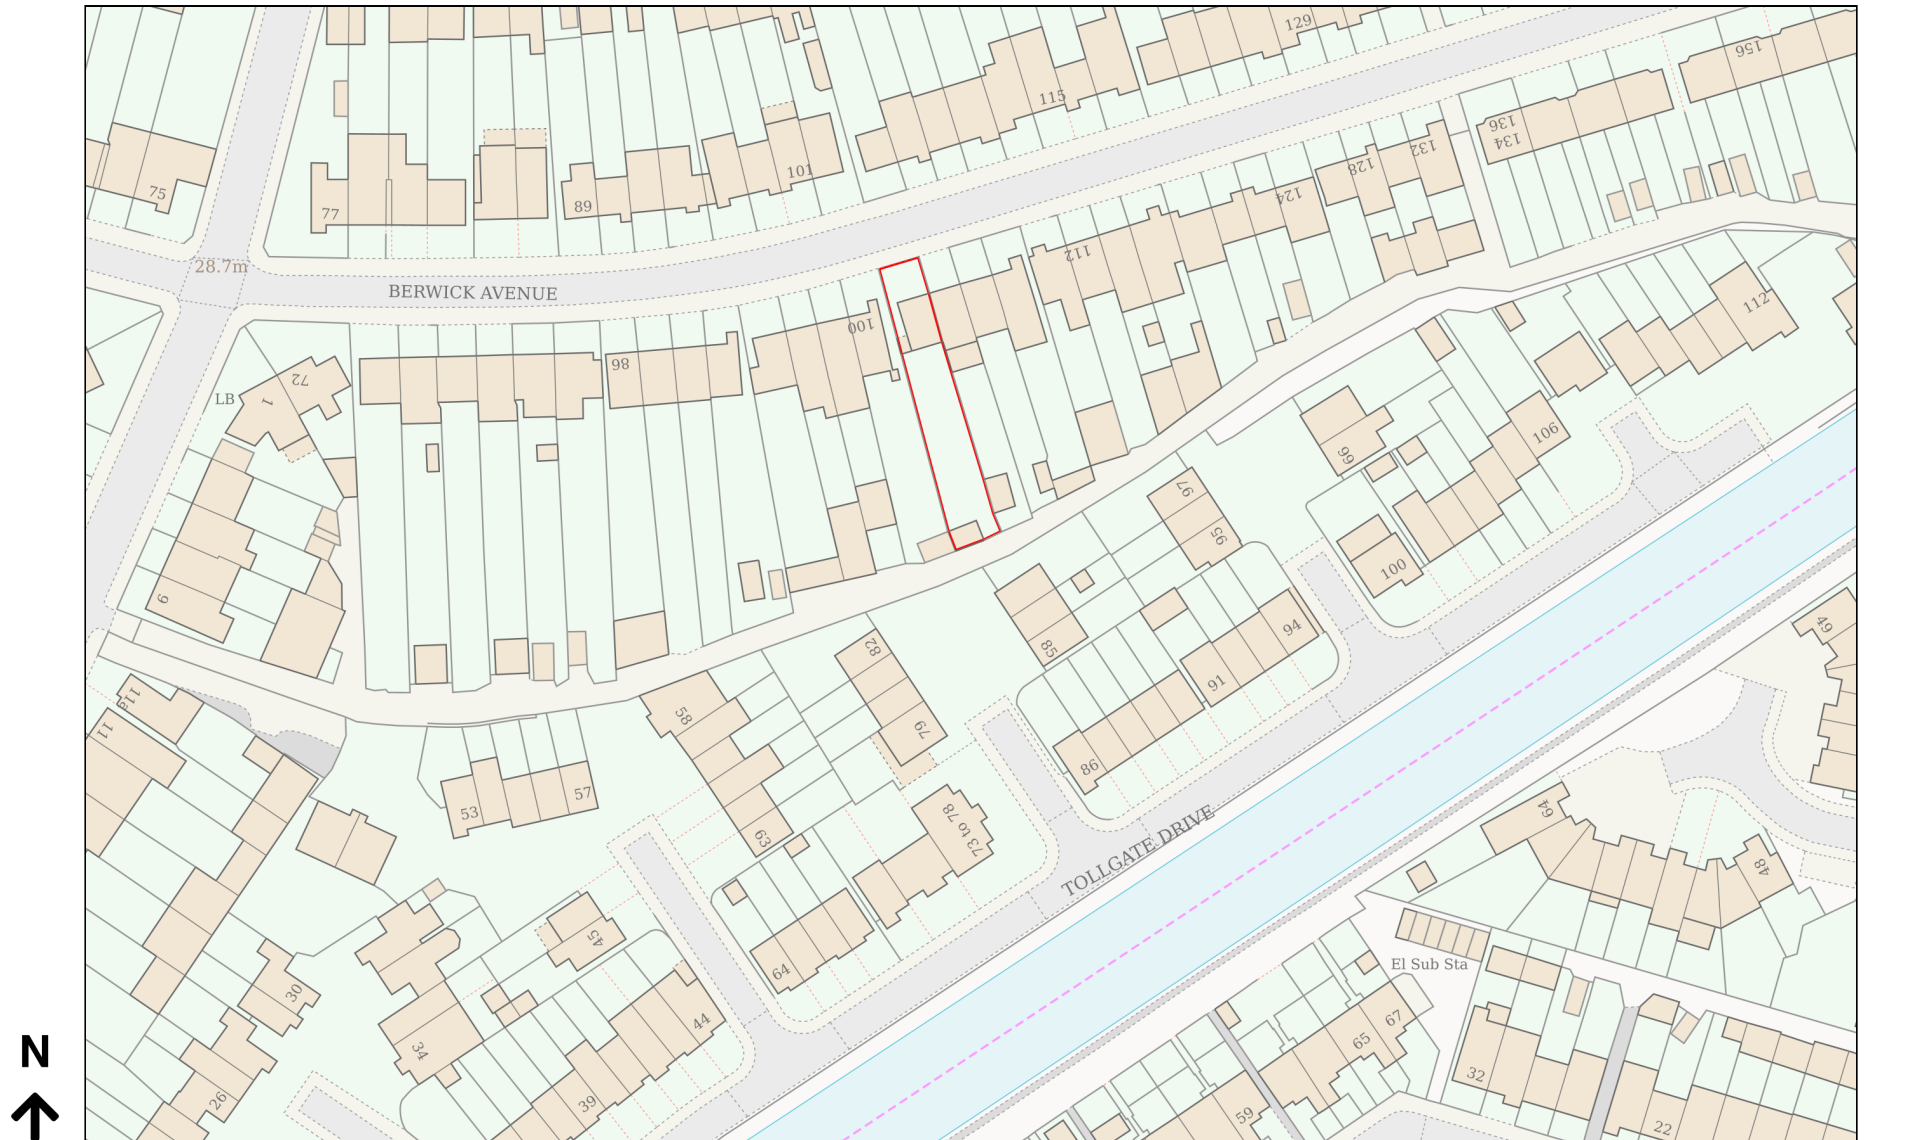

Planning Portal Reference: PP-14086329v1