
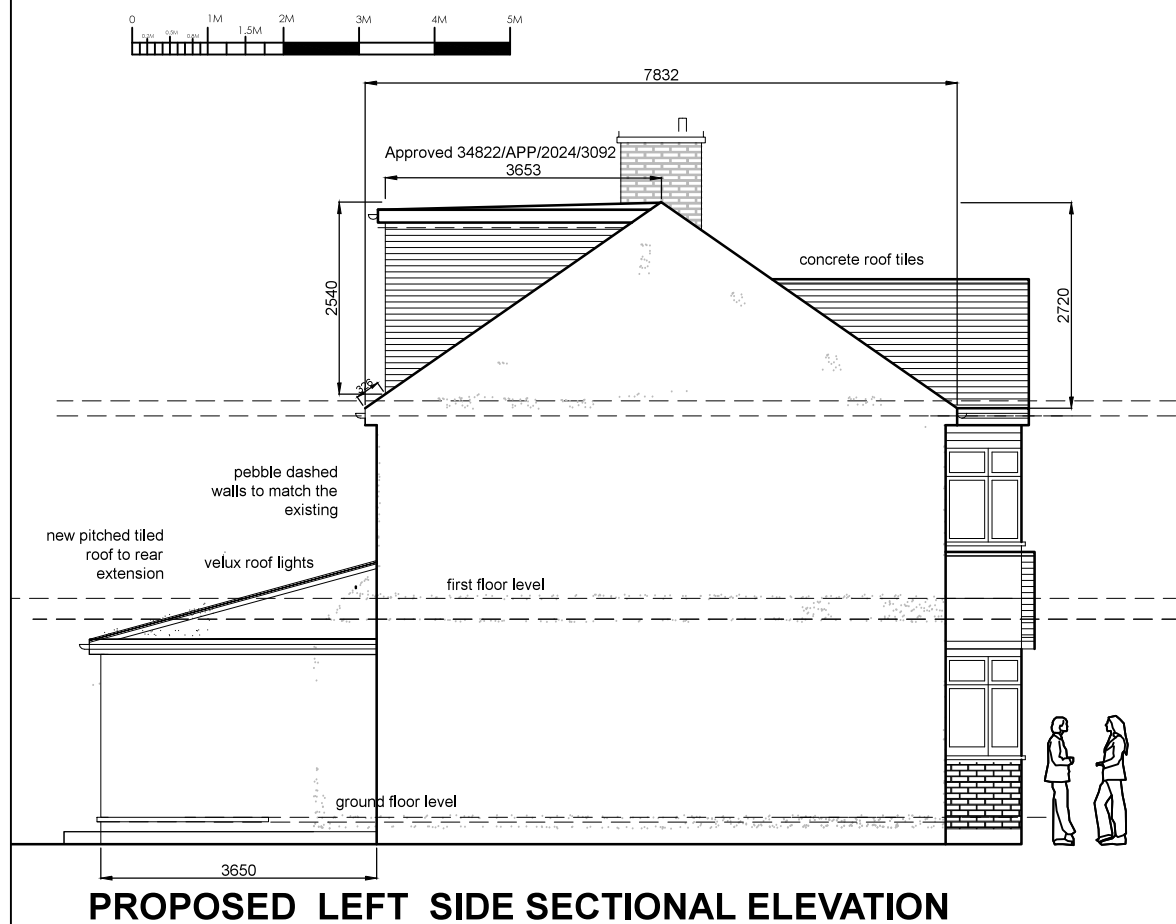


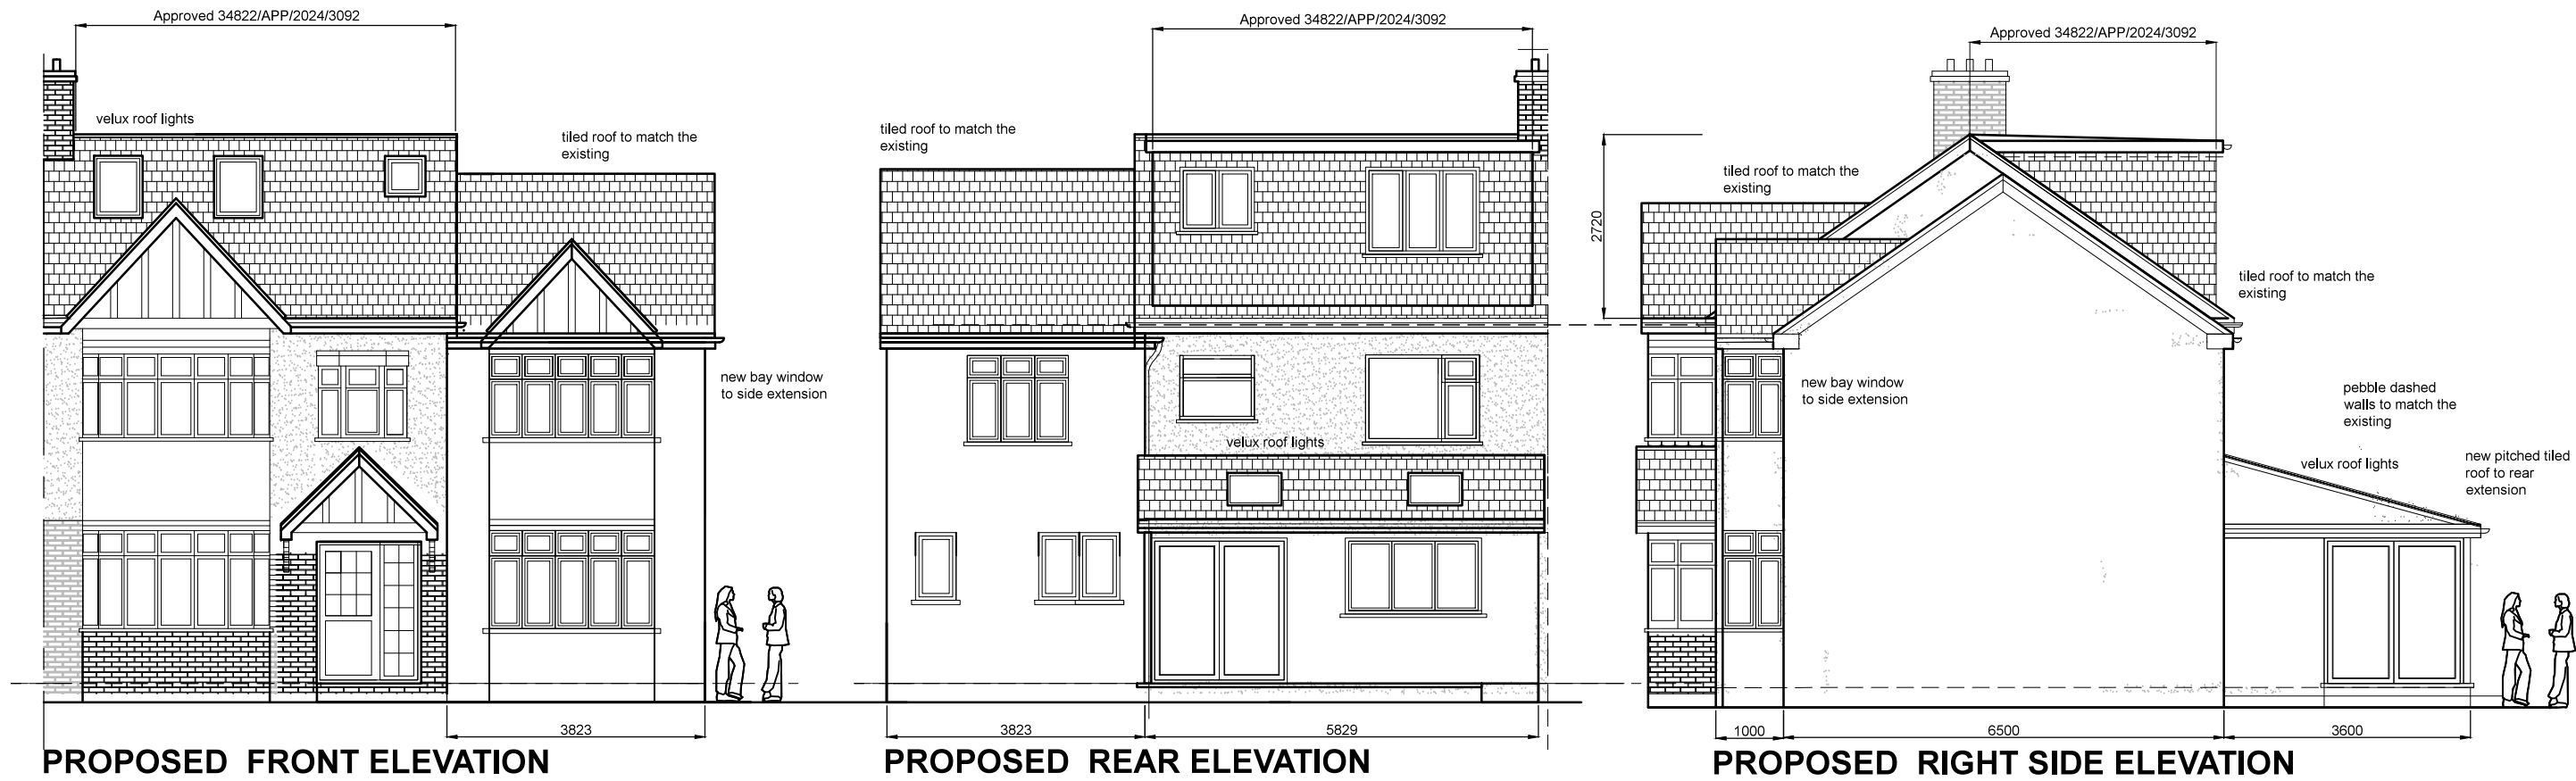

Rev:A. Two Storey Side Extension reduced in size and roof form following discussion with the Planning Officer.
PS 20-03-2025

REV.	NOTES	DATE	BY
1	SCALE	1-100 @ A3	DRAWING No
2	DATE	Jan 2025	6121-25-203
3	CLIENT	Mr and Mrs Hedley	REVISION
4	JOB TITLE	138 Cornwall Road Ruislip Middlesex London HA4 6AW	A
5	DRAWING TITLE	Proposed Elevations Two Storey Side Extension	
6	 smith coldham design ltd 55 LIME GROVE, RUISLIP, MIDDLESEX, HA4 8RL MOBILE: 07774 476 519 PHONE & FAX: 0208 8869 9681 E-MAIL: patrick@smithcoldham.net design - architecture - brand development - project management		