




SCALE - 1 : 200.

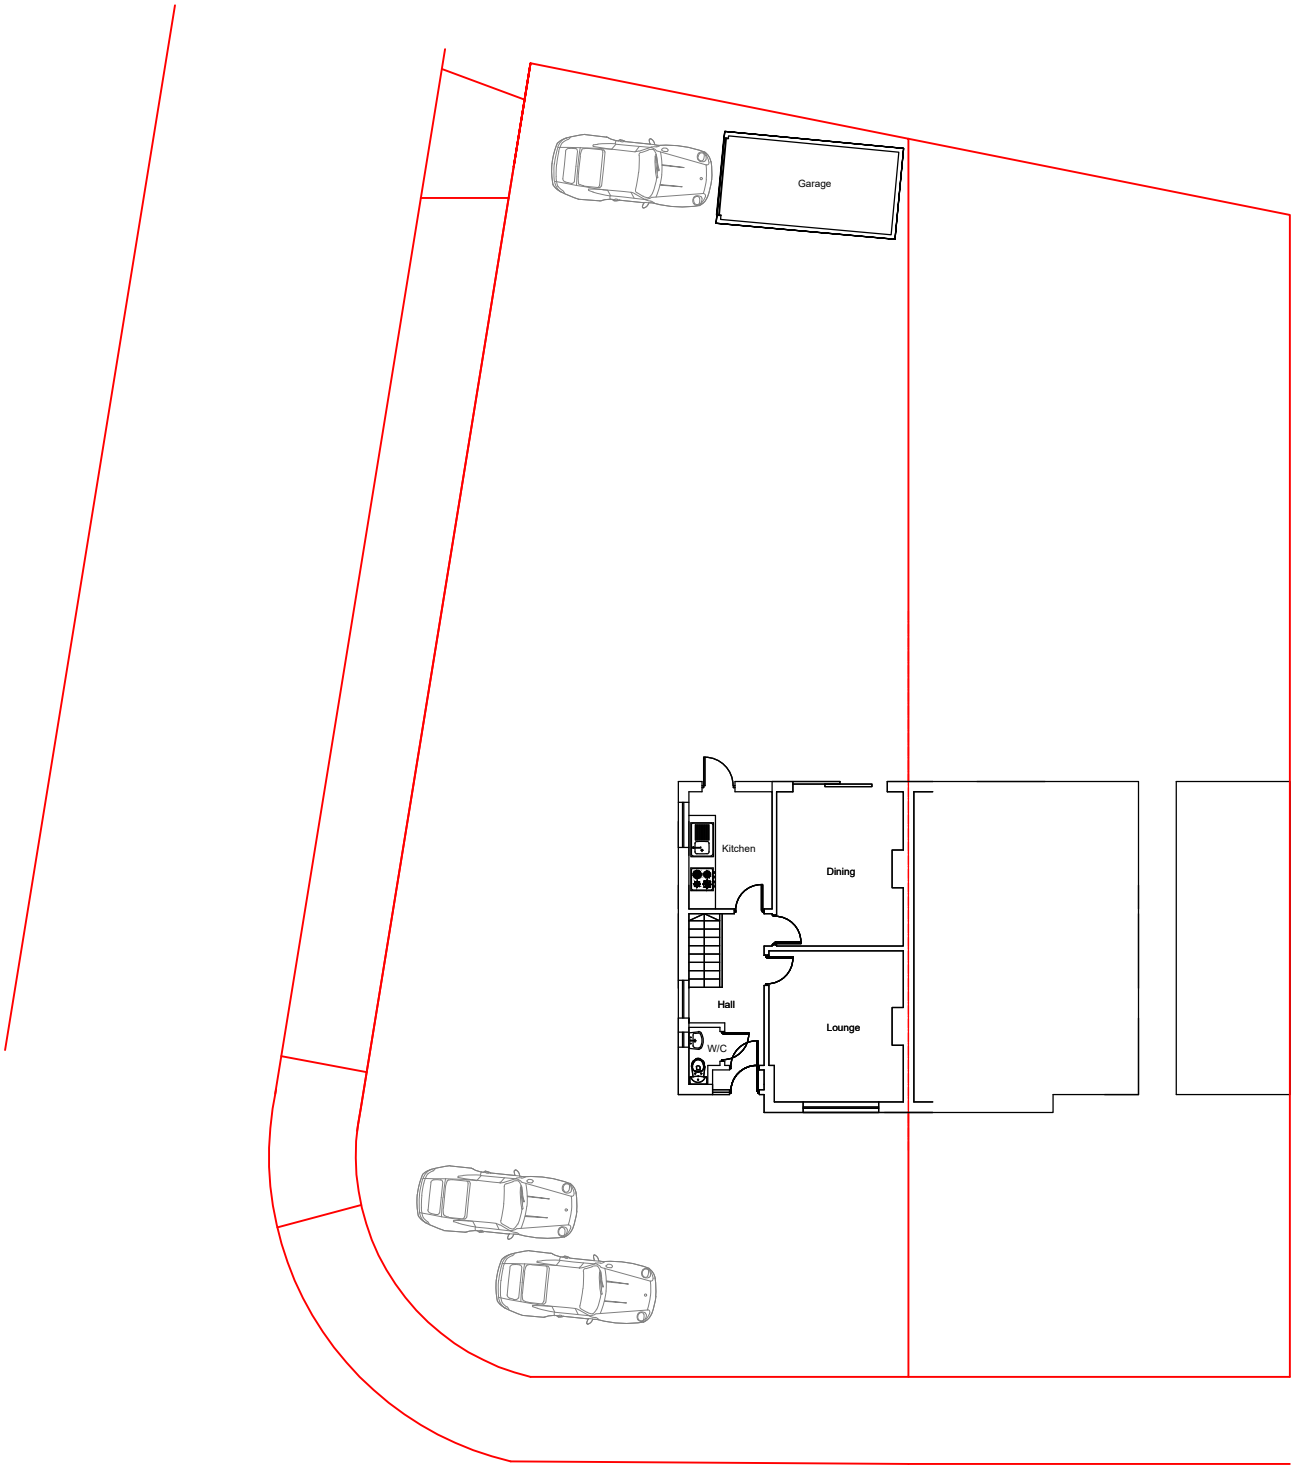

EXISTING BLOCK PLAN (1:200)

M C S DESIGN Architectural Services Millennium Creative Services Design 53 Westmead, Windsor, SL4 3NN	
mob: 07989319224 tel: 01753 869117 fax: 01753 869117 www.mcsdesignservices.co.uk email: info@mcsdesignservices.co.uk	
client	MR. RAMINDER SINGH
site	105 CHURCH ROAD, HAYES, UB3 2LE
project	2 STOREY SIDE AND PART REAR EXTENSIONS
title	EXISTING BLOCK PLAN
status	HOUSEHOLDER PLANNING APPLICATION
drawing number	SINGH/PLAN/005
scale	1:200 @ A3
drawn	Kaleem Janjua BArch
date	16th March 2022
revision	