


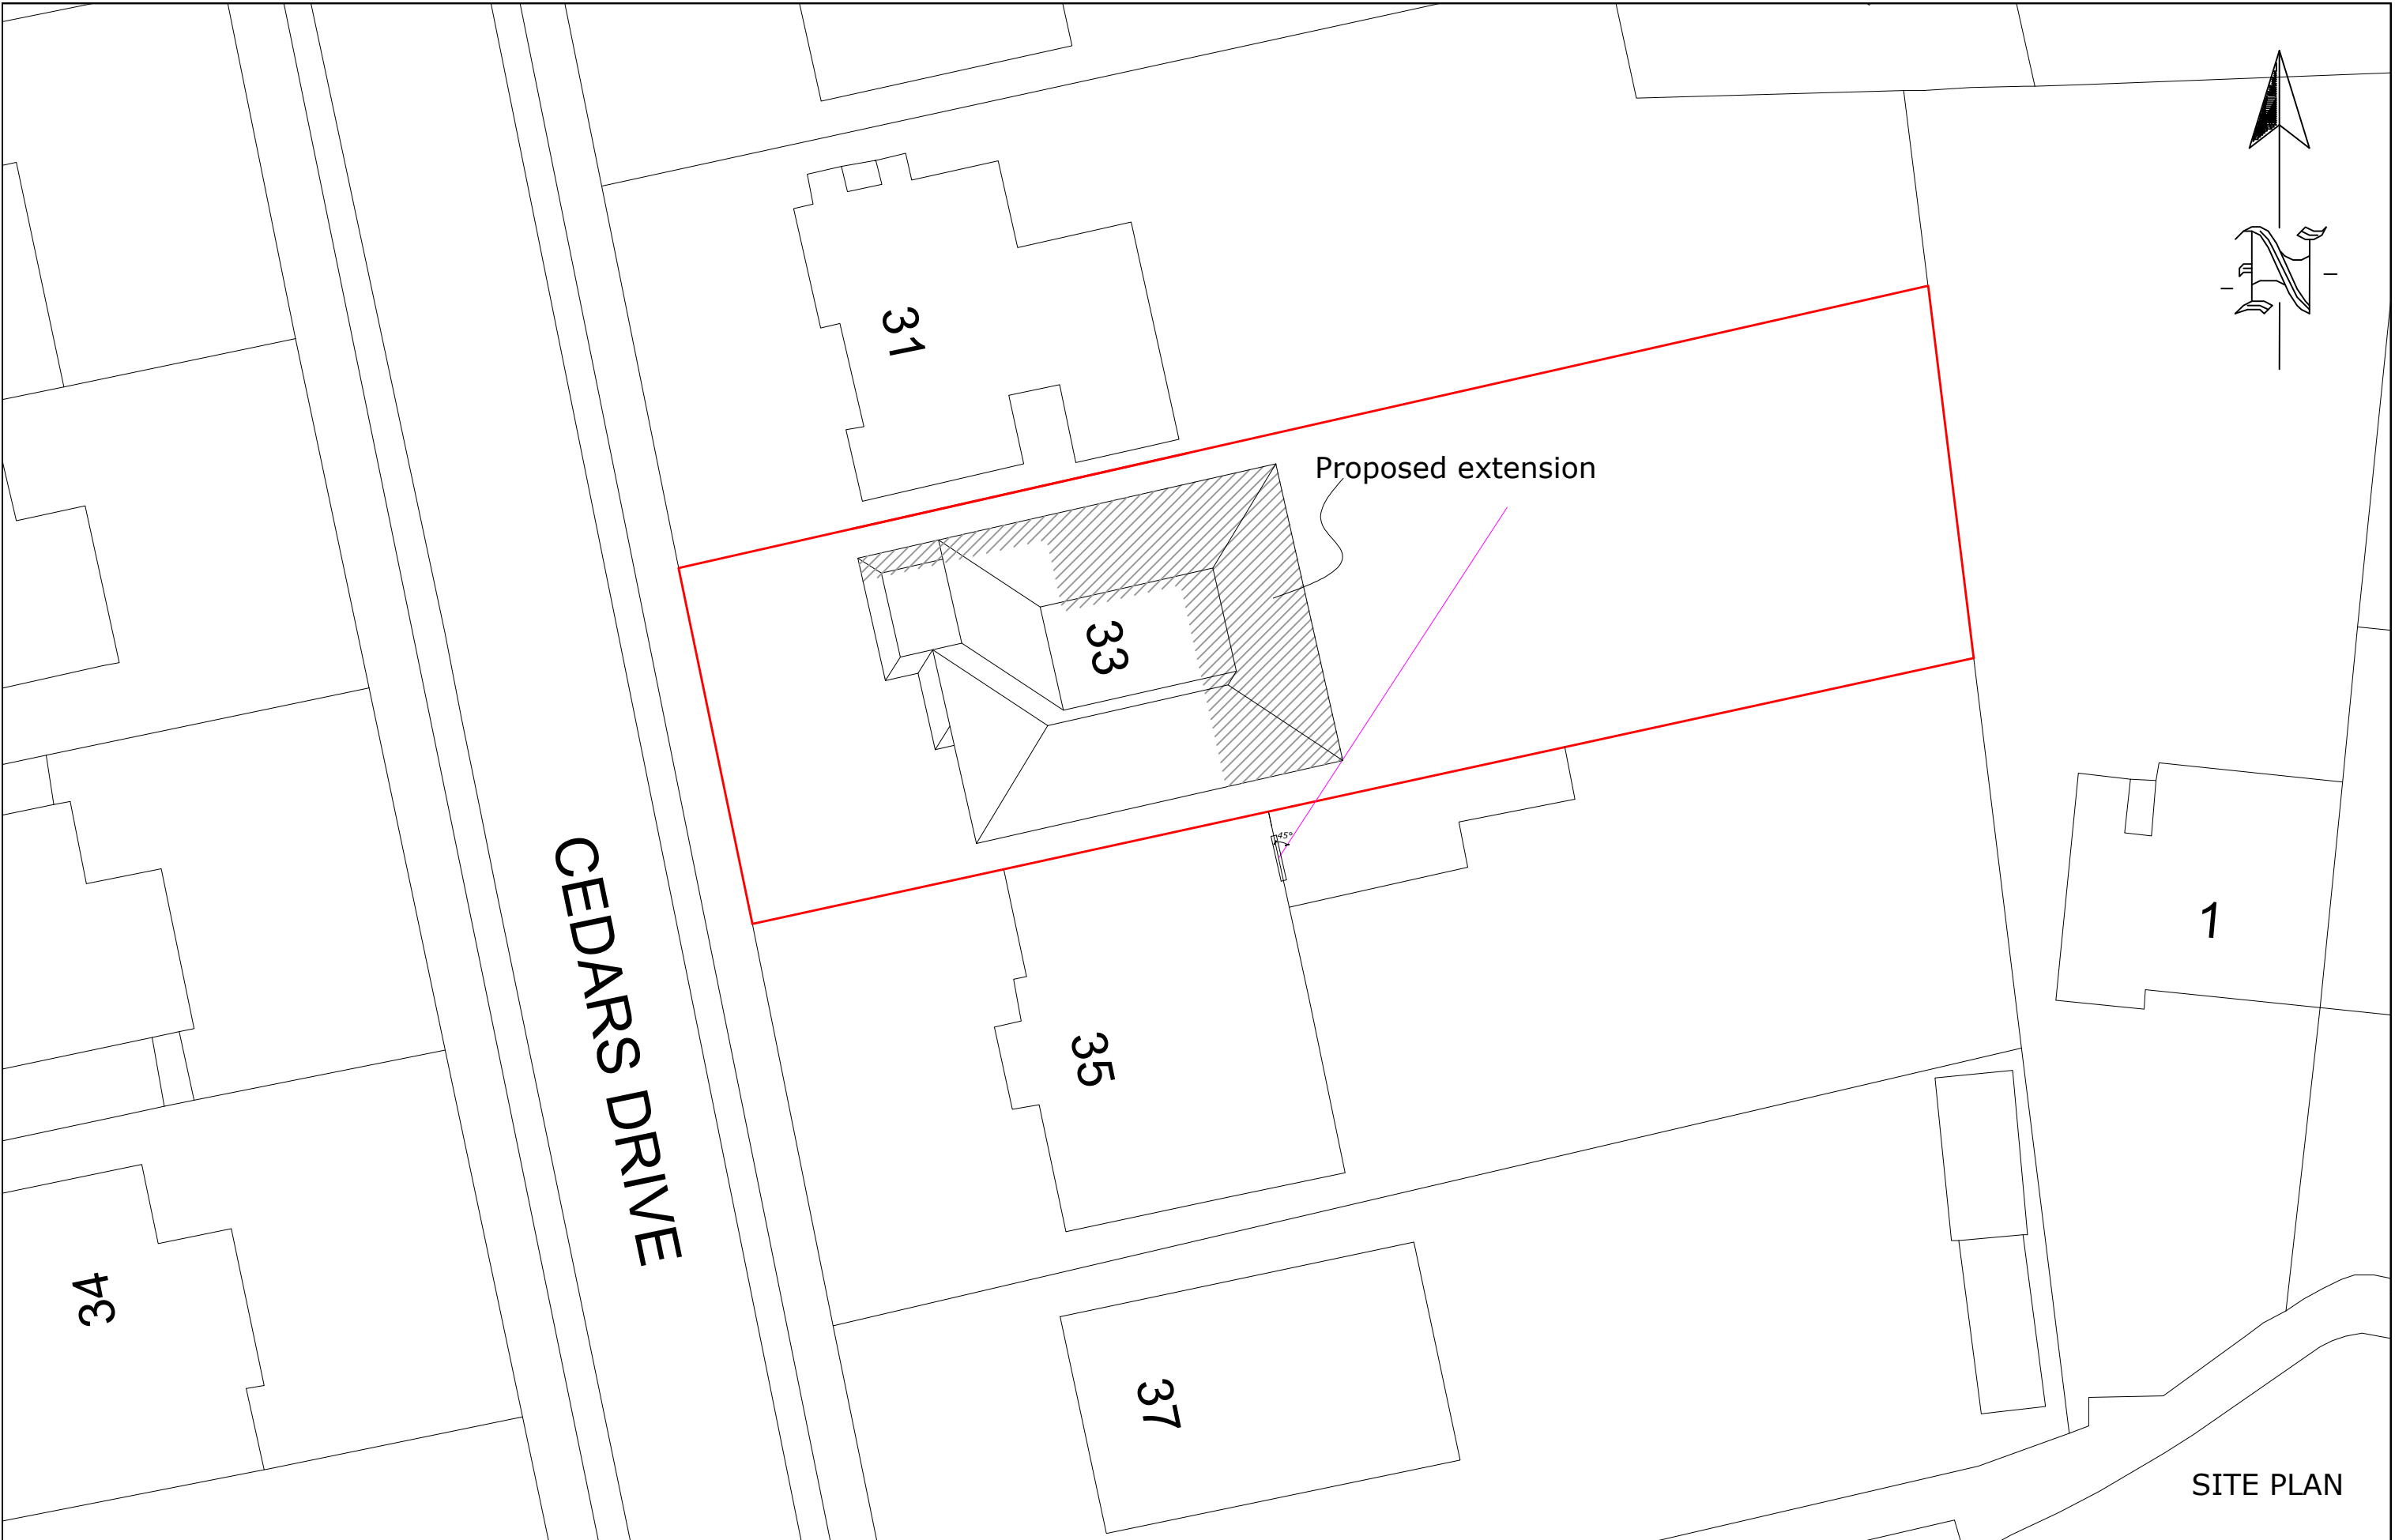

33 Cedar Drive, UB10 0JU

Scale Bar
0 1 2 3 4 5 6 7 8 9 10 Metres
1:200 @ A3



THE GILLETT MACLEOD PARTNERSHIP
Chartered Architects & Town Planning Consultants
1 High Road Old Eastcote Pinner Middlesex HA5 2EW tel. 0208 868 1333

Drg. No.	21/3483/2	REVISION
Scale	1:200	
Date	04/12/21	
Drawn by V. Kolomytkina		

