
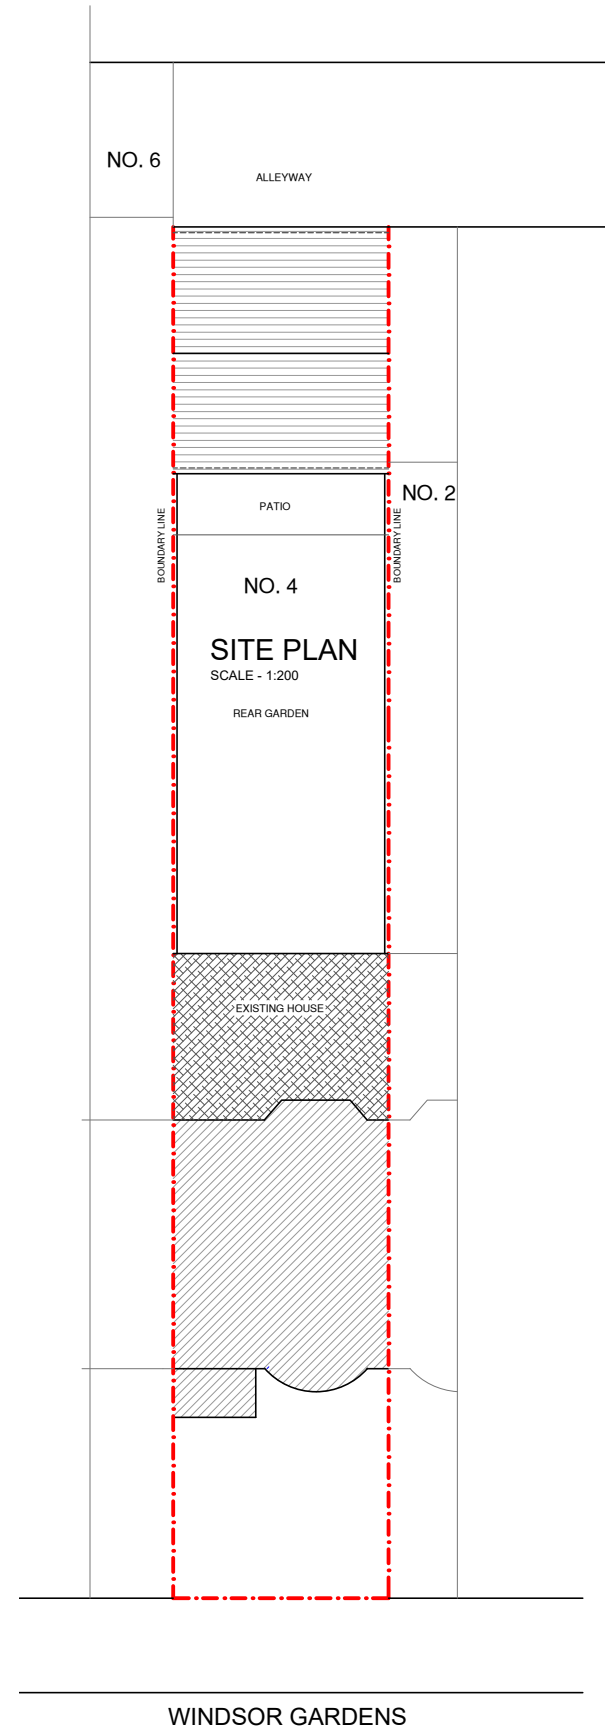
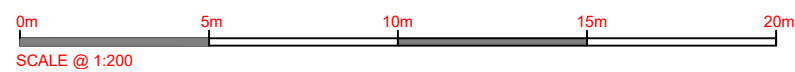


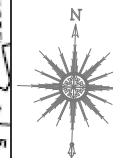

Job Title

4 WINDSOR GARDENS
HAYES, MIDDLESEX
UB3 1QY

Scale: 1 : 200 / 1250 (A3)
Date: DECEMBER 2022

Drg No. TP/590/01	Rev.
----------------------	------