



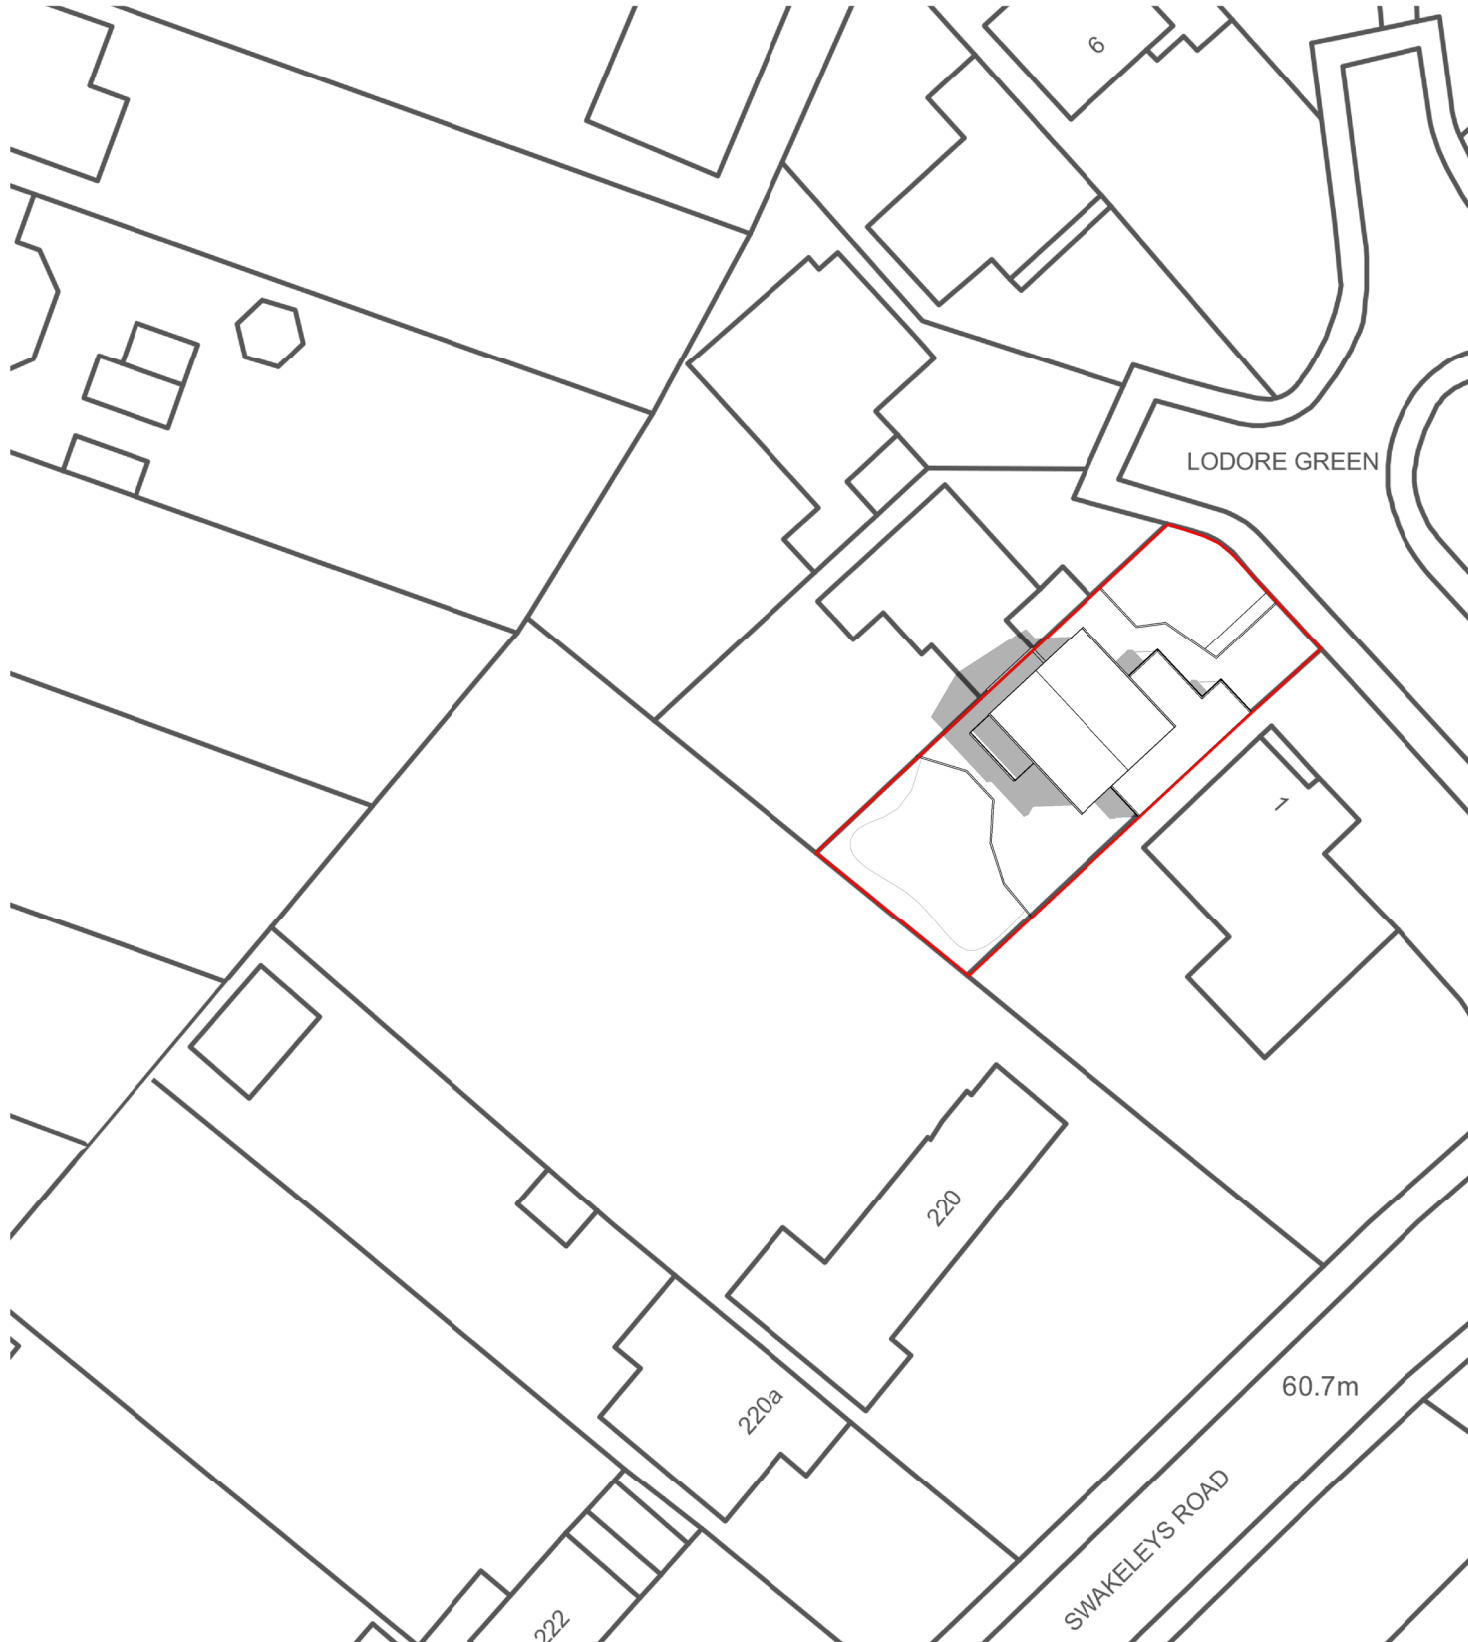

LOCATION PLAN

1 : 1250 @A3

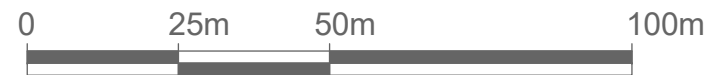

BLOCK PLAN

1 : 500 @A3



	AREA
TOTAL SITE AREA	420 M ²
EXISTING RESIDENTIAL	122 M ²
EXISTING NON-RESIDENTIAL	N/A
RESIDENTIAL AREA LOST BY CHANGE OF USE OR DEMOLITION	N/A
NON-RESIDENTIAL AREA LOST BY CHANGE OF USE OR DEMOLITION	N/A
PROPOSED RESIDENTIAL	165 M ²
PROPOSED NON-RESIDENTIAL	N/A
NET ADDITIONAL AREA	43 M ²



Written dimensions to be taken in preferences to scaled dimensions. The Contractor is responsible for checking all dimensions before work starts.

All work is to be carried out to the requirements, and to the satisfaction of the Local Authority.
These drawings are for planning purposes only

Any discrepancies to be brought to the attention of 4D Planning Consultants immediately.

Description

Rev	Date	Description	by	chk

4D PLANNING™

Chartered Town Planners & Architectural Technicians

Architecture | Town Planning

T: 0203 1500 183 www.GetMePlanning.com

www.GetMePlanning.com

Client
Mr Mahdi Kafaei

Project
**2 Lodore Green, Lckenham,
Uxbridge UB10 8BQ**

Title
**BLOCK AND
LOCATION PLANS**

Date: 19.10.2022	Rev:
Scale: AS INDICATED	
Drawing No.4D-324 E 00	
Drawn by : MAX	