


100 BIDEFORD ROAD, RUISLIP HA4 0UD

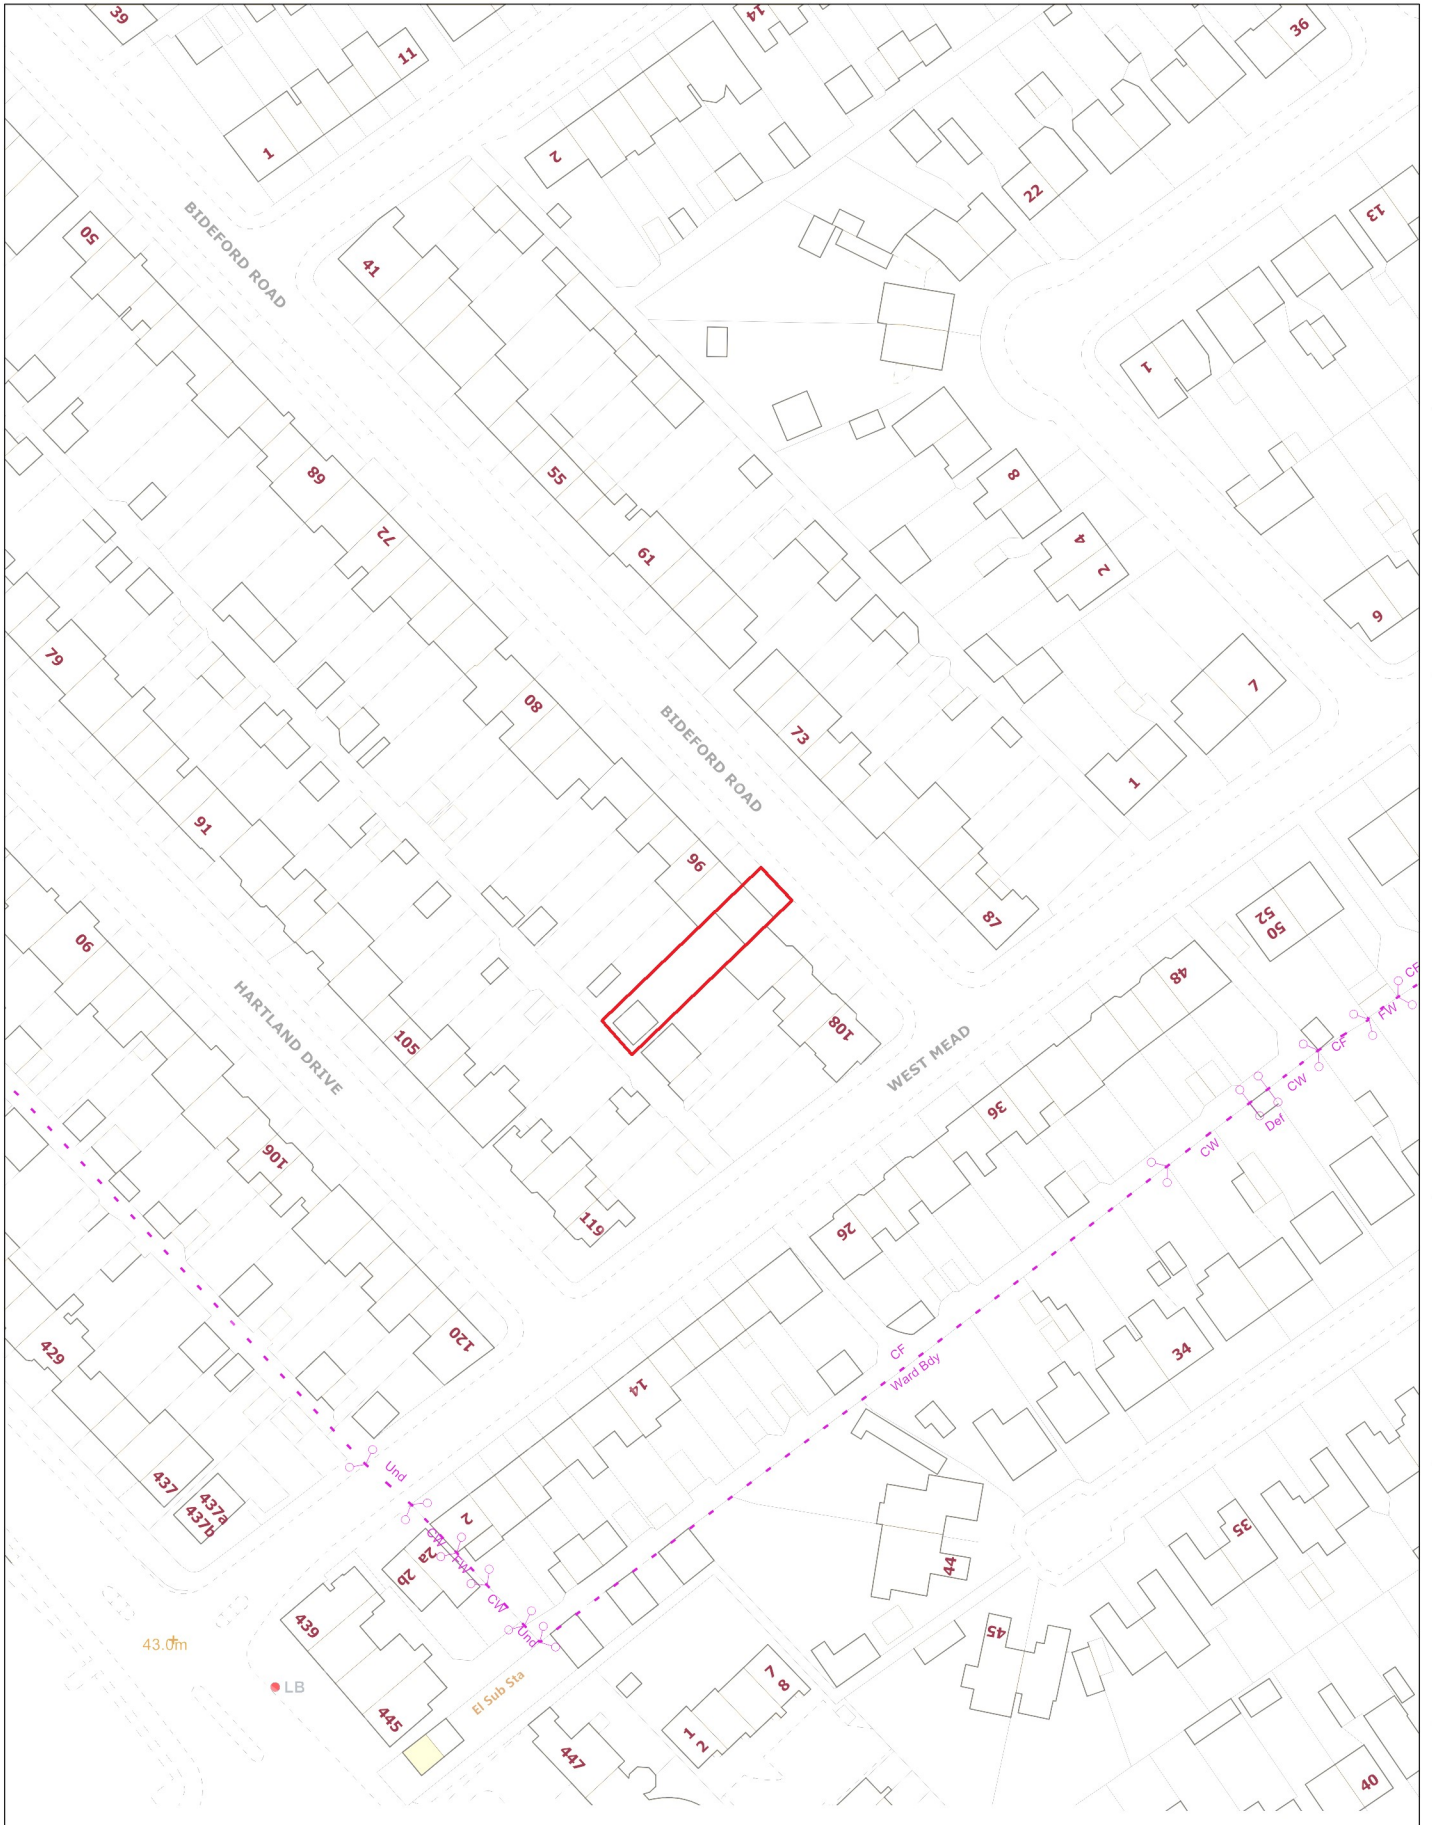

Scale 1:1250

