


Amenity, bin and parking plan

9 CLEVELAND RD W382DW

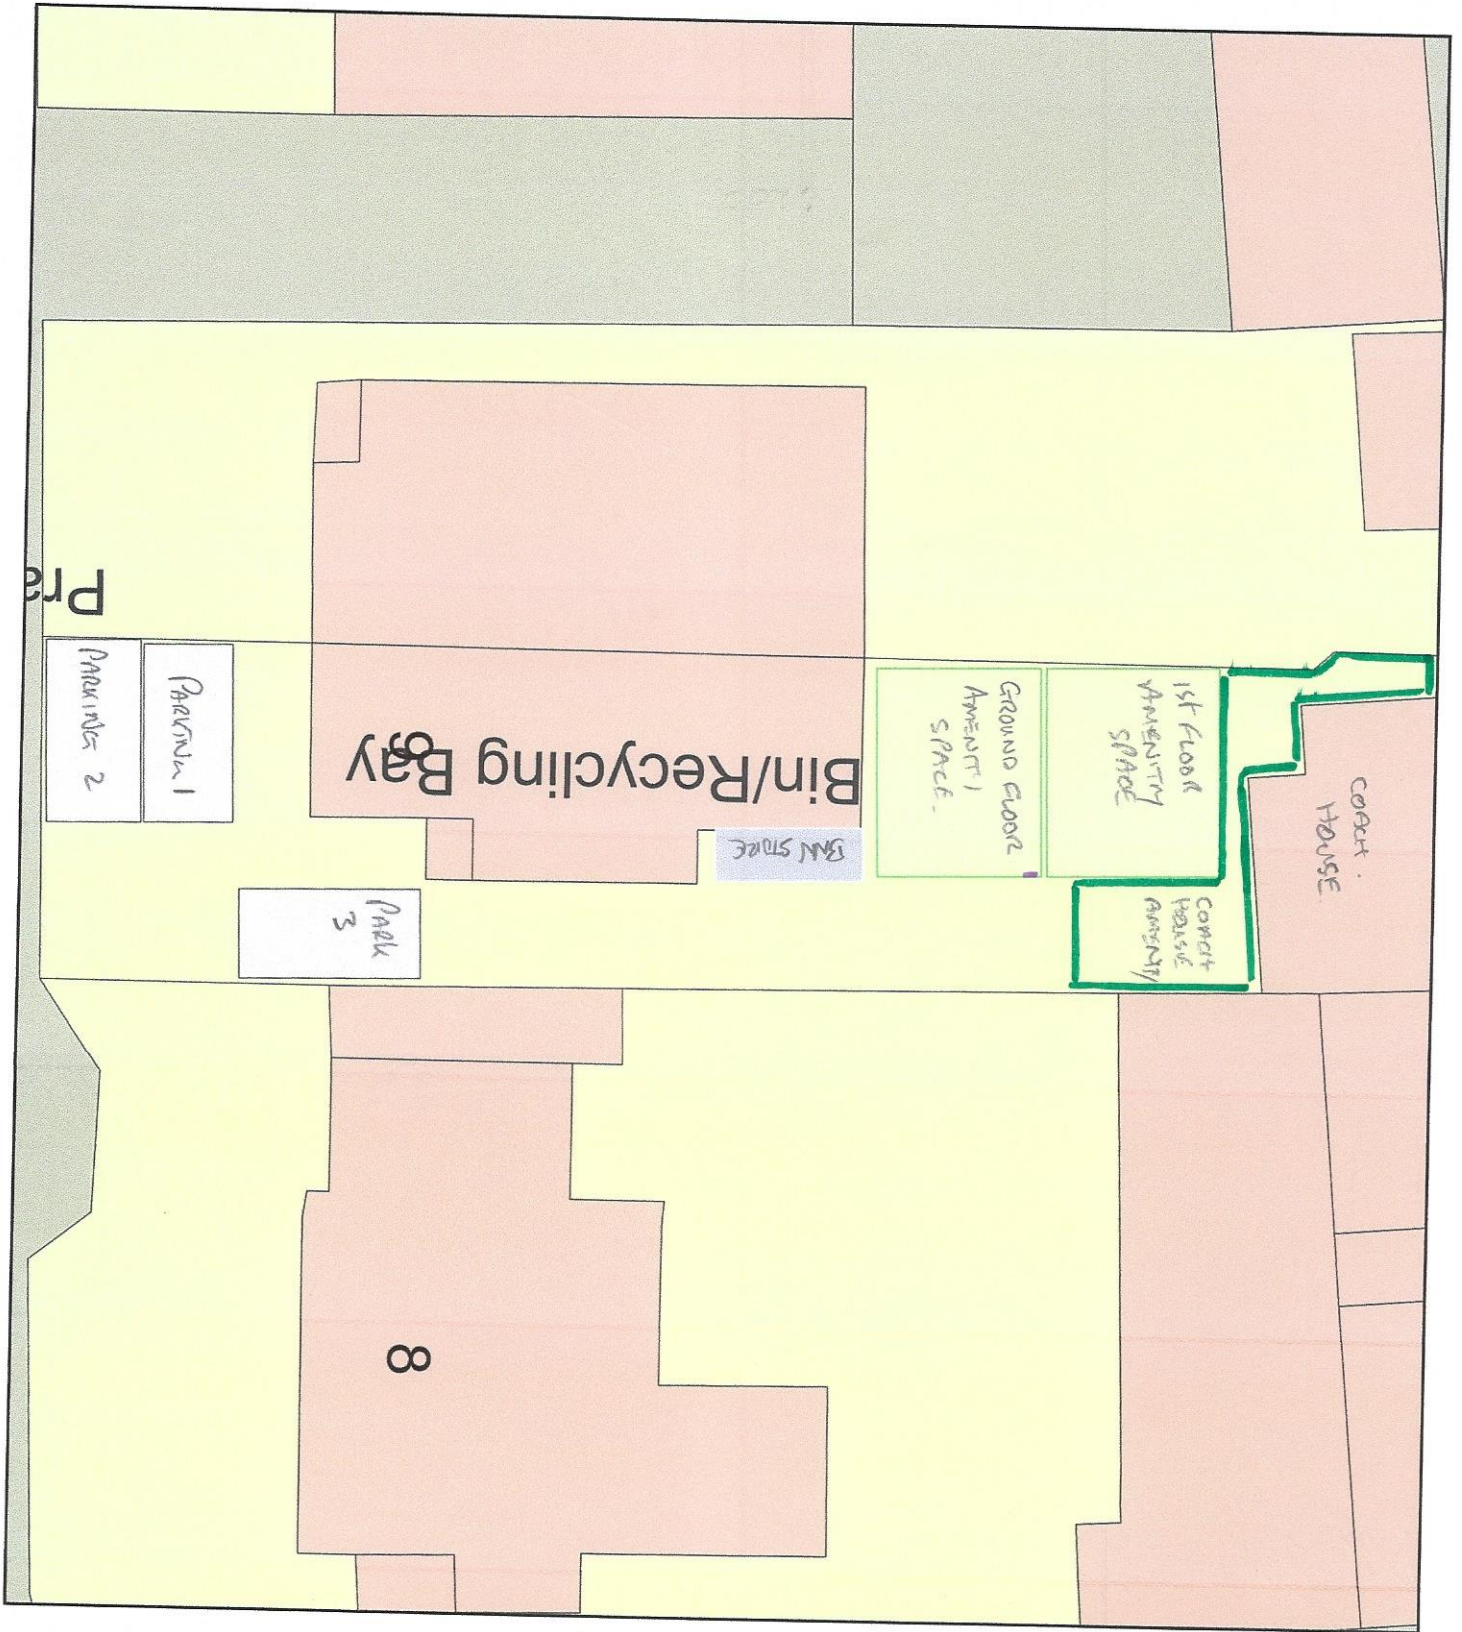

Plan Produced for: Beacon

1:200

Metres

0 10

