



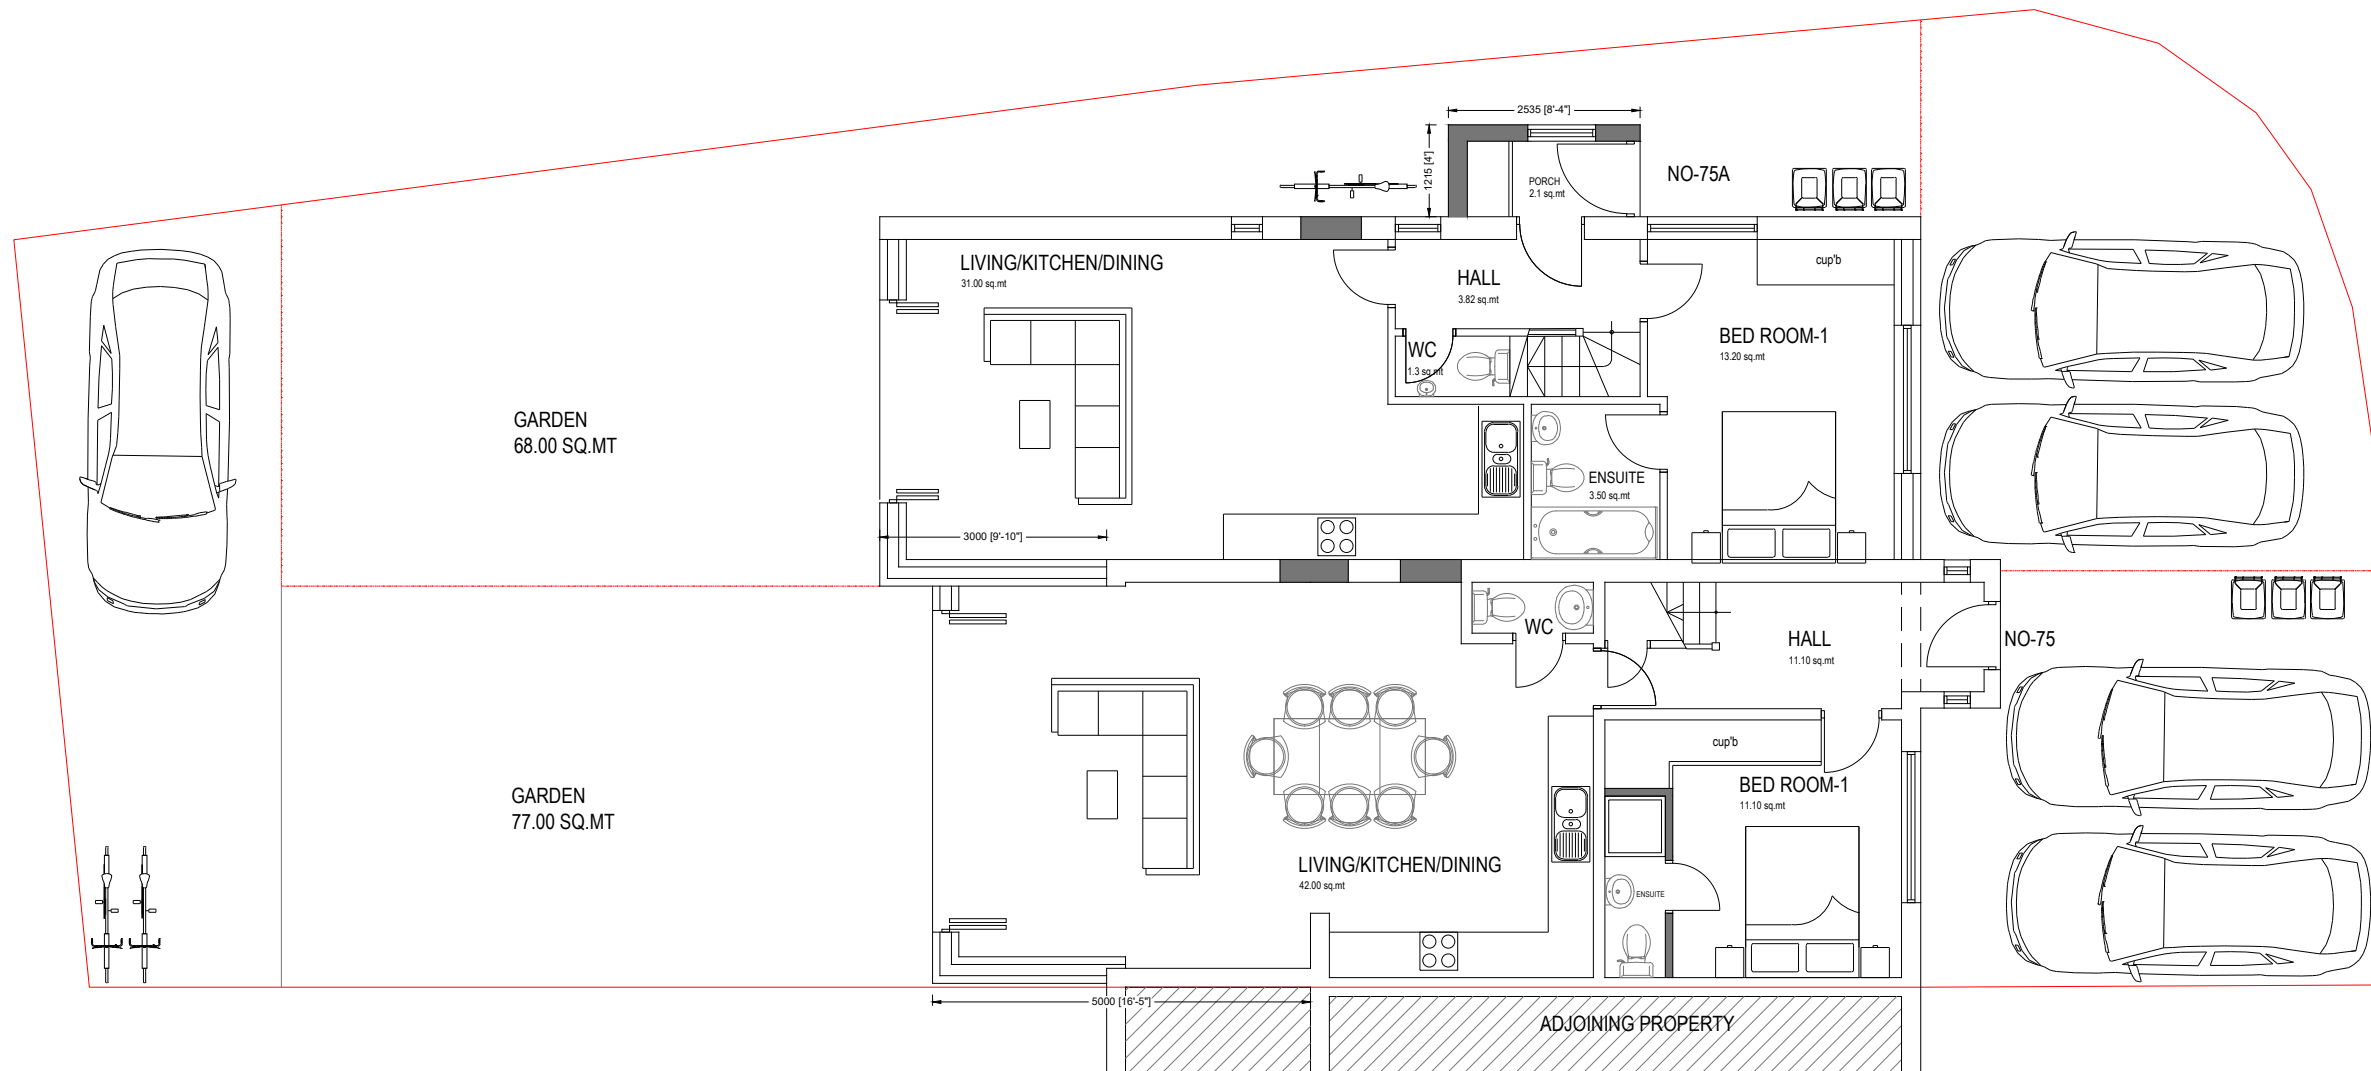

PROPOSED BLOCK PLAN

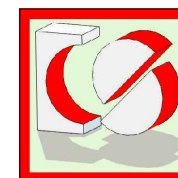

CRAFTED SPACES
ARCHITECTURE + URBANISUM
DESIGNING WITH SOCIAL ECONOMICAL & ENVIRONMENTAL SUSTAINABILITY
(M) 07973988297

Applicant:
MR YADVINDER SINGH SAINI

Job Title:
75 SHAKESPEARE AVENUE, HAYES, UB4 0BE

Drawing Title:
BLOCK PLAN

Scale: 1:100
Date: 15/11/2024

Drawing No.
PA3-21100-09

Print Size
A3

Revision

Drawing Status
FOR PLANNING APPROVAL

