


DO NOT SCALE FROM THIS DRAWING
ALL DIMENSIONS IN MILLIMETRES UNLESS OTHERWISE STATED. ALL DIMENSIONS TO BE CHECKED ON SITE

The intellectual property in any design or other works originated by ourselves during, after or connected with the design shall belong to 'Practical Minds Ltd', and shall not be copied or reproduced without prior permission of 'Practical Minds Ltd'.

©Copyright 'Practical Minds Ltd'

ADDITIONAL NOTES

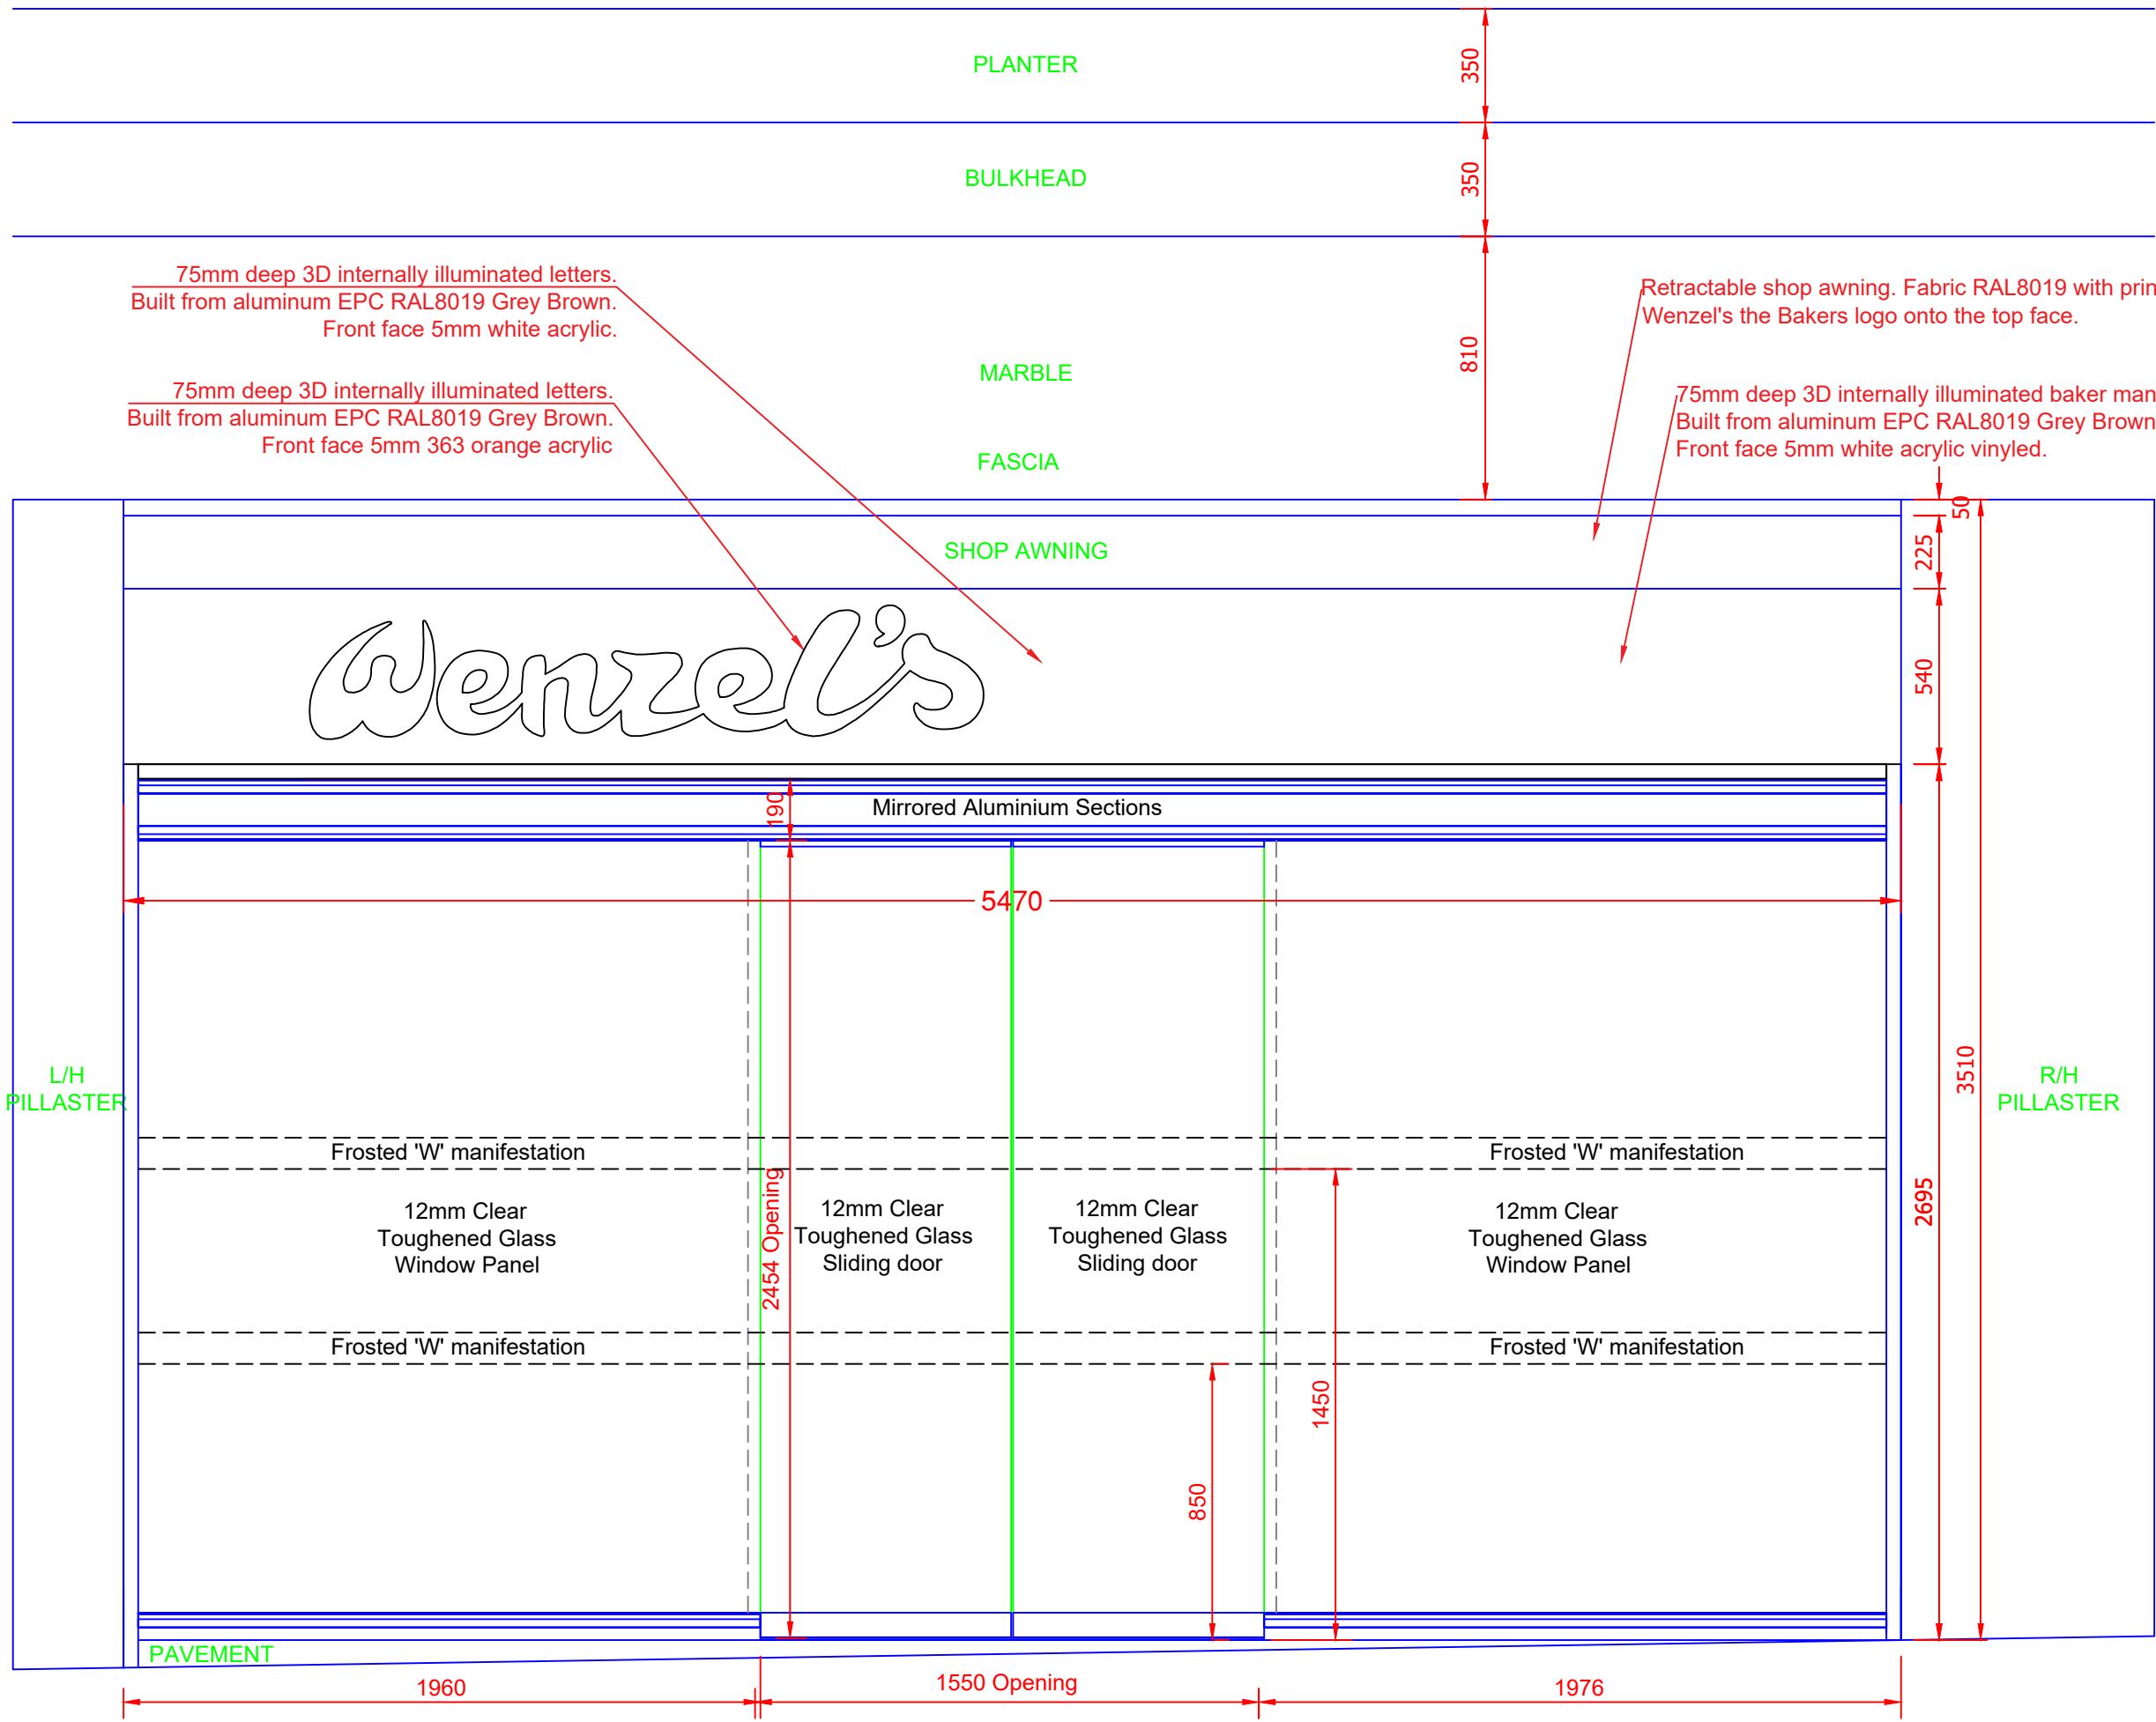

REVISIONS		
REV	DESCRIPTION	DATE ISSUED
SCALE	1:20@A3	
DRAWING TITLE	Proposed Shopfront	
DRAWING NUMBER	7890-005	
REV.	A	
DATE	14/12/2021	
DRAWN BY	HW	
CHECKED BY		
CLIENT	Wenzels the Bakers	
PROJECT NAME		
SITE ADDRESS	164 High Street Uxbridge UB8 1SN	
SHEET NUMBER		