

All work to comply with current building regulations and codes of practice


Do not scale from drawings
all dimensions to be checked on site before the start of any work

All Proposed External Materials to Match Existing External Materials


Any Proposed Windows to Flank wall to be Obscure Glazed and Non-Opening below 1.7m from FFL



Location Plan Scale 1:1250

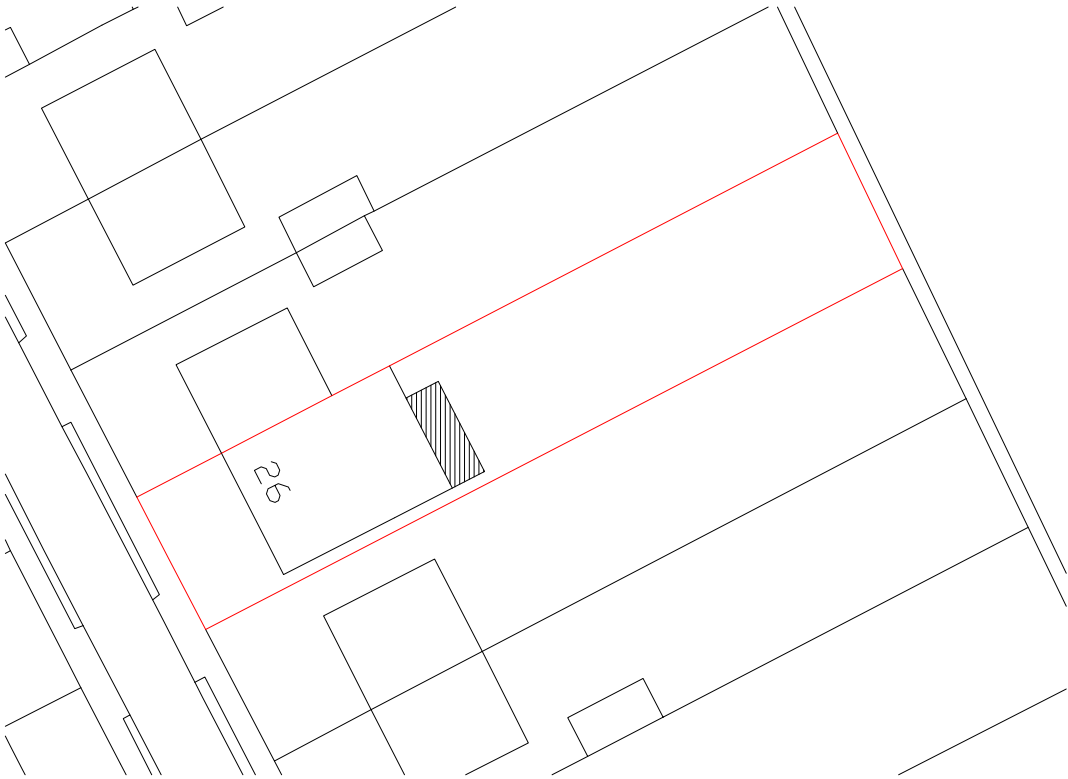

Block Plan Scale 1:500

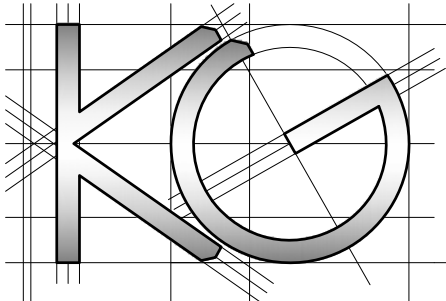

<u>Site Address:</u>	<u>Drawing Content:</u>	<u>Drawings No:</u>	<u>Date Drawn:</u>	Planning Issue					
26 Boundary Road	Location Plan	26boundaryroad/2025/09	30th January 2025	7					
Pinner	Block Plan	<u>Drawings Scale:</u>	<u>Drawn By:</u>	<u>Revision:</u>					
HA5 1PN									
1	2	1:1250/500	KG						8