



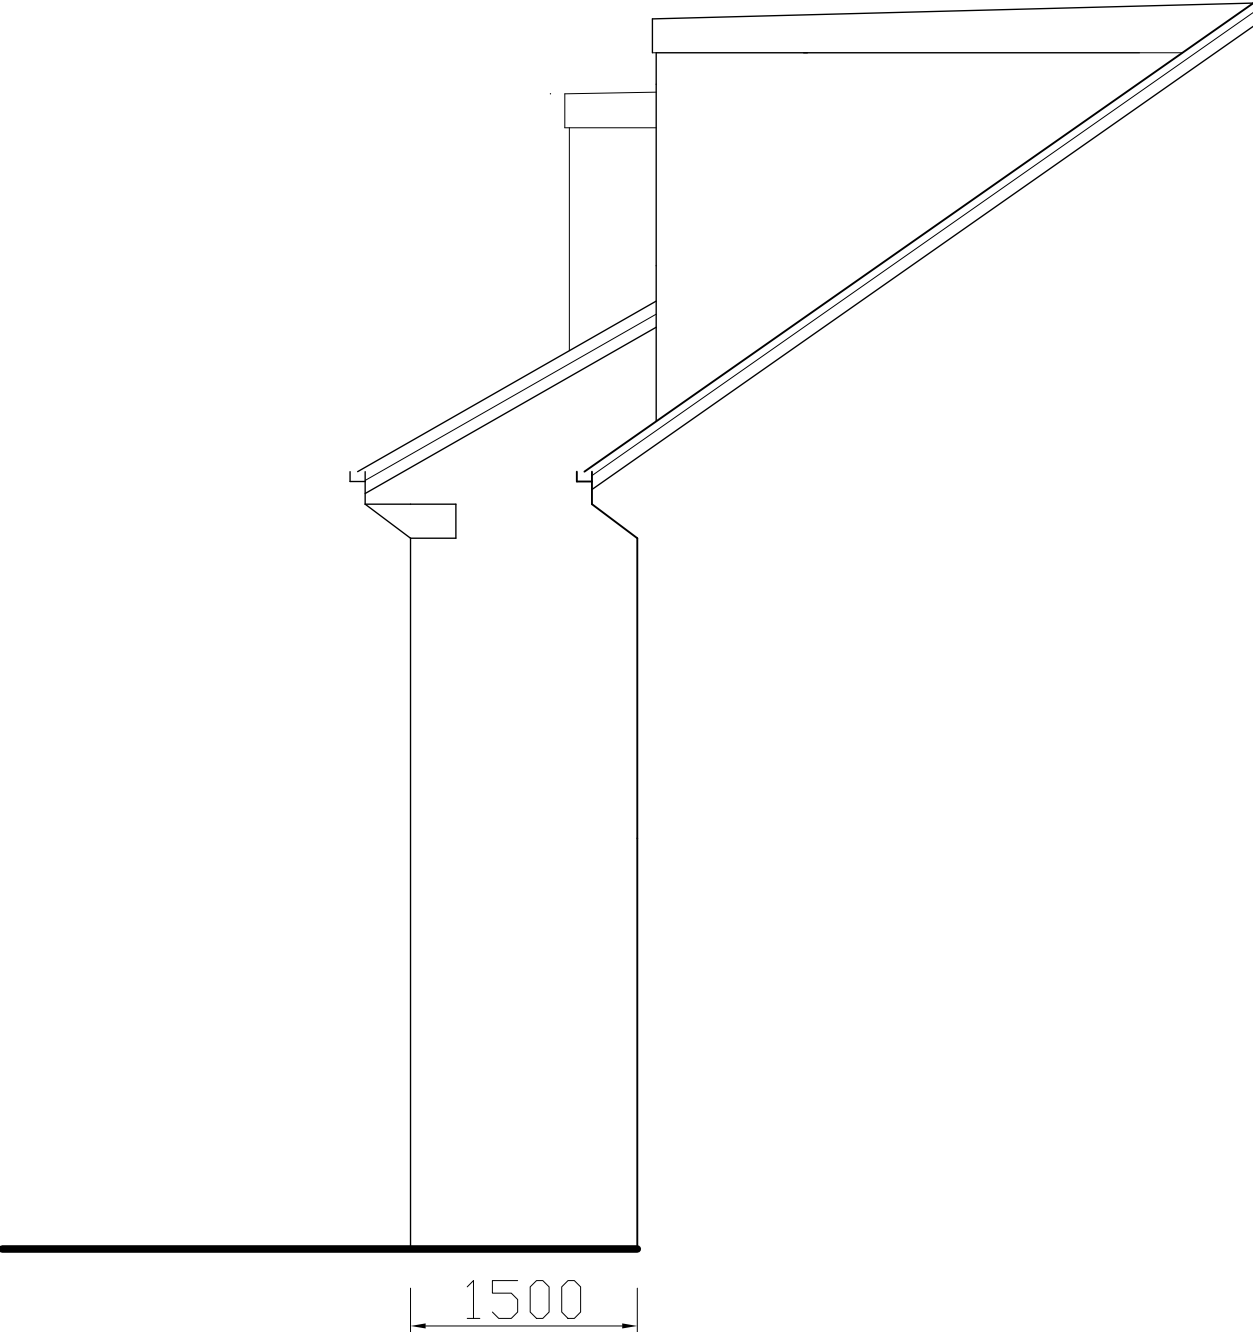

SIDE ELEVATION 2

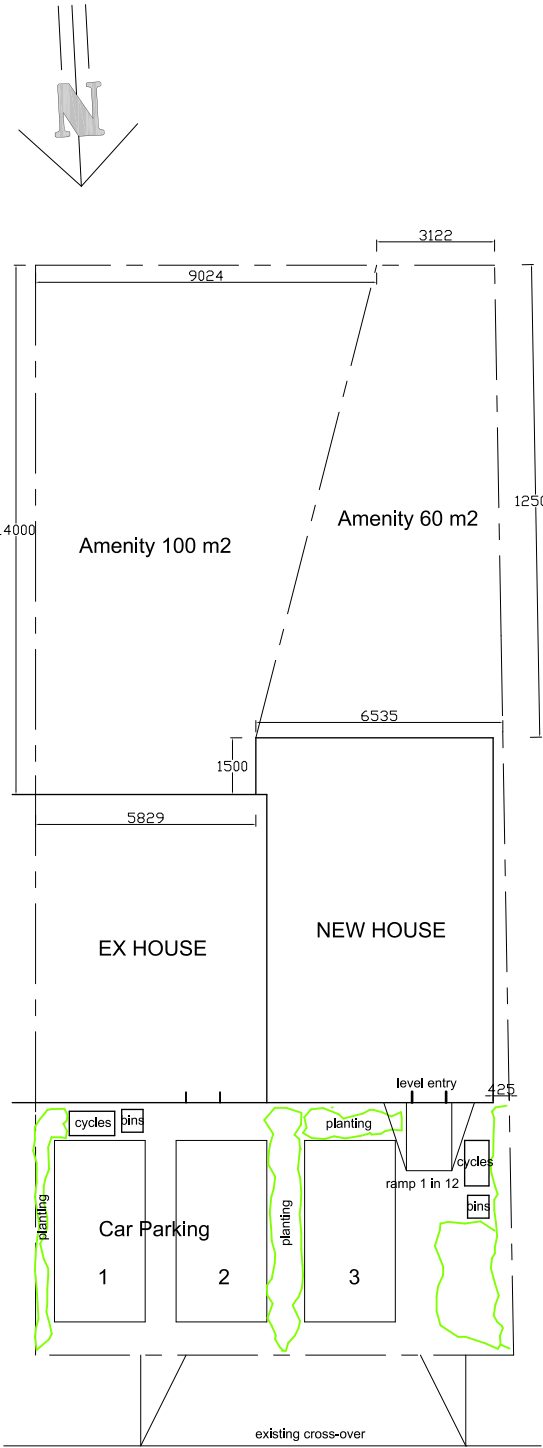

BLOCK PLAN 1:200

Revision	Description	Date
A	Planning changes	Oct 17
B	Planning ReApplication	Apr 18
C	Planning rev - dormer reduced	Jan 19
D	Re-draw - New House	July 22
E	Ramp added	Oct 22

This drawing must not be re-issued, loaned or copied without consent of M. Baldwin ©

www.plansdesigned.co.uk

Mark Baldwin (MRIC, MCIOB, MCIAT)

CHARTERED SURVEYING & ARCHITECTURAL CONSULTANT

Telephone : 01895 254456

Client: Mr. P. Shanahan.

Project: 2 WORCESTER ROAD, UXBRIDGE UB8 3TH.

Description: PROPOSED ELEVATION & BLOCK PLAN.

Scale: 1:50@ A3	Date: Mar 17
-----------------	--------------

Project No: MB / 3107 / 3	Rev. E
---------------------------	--------